
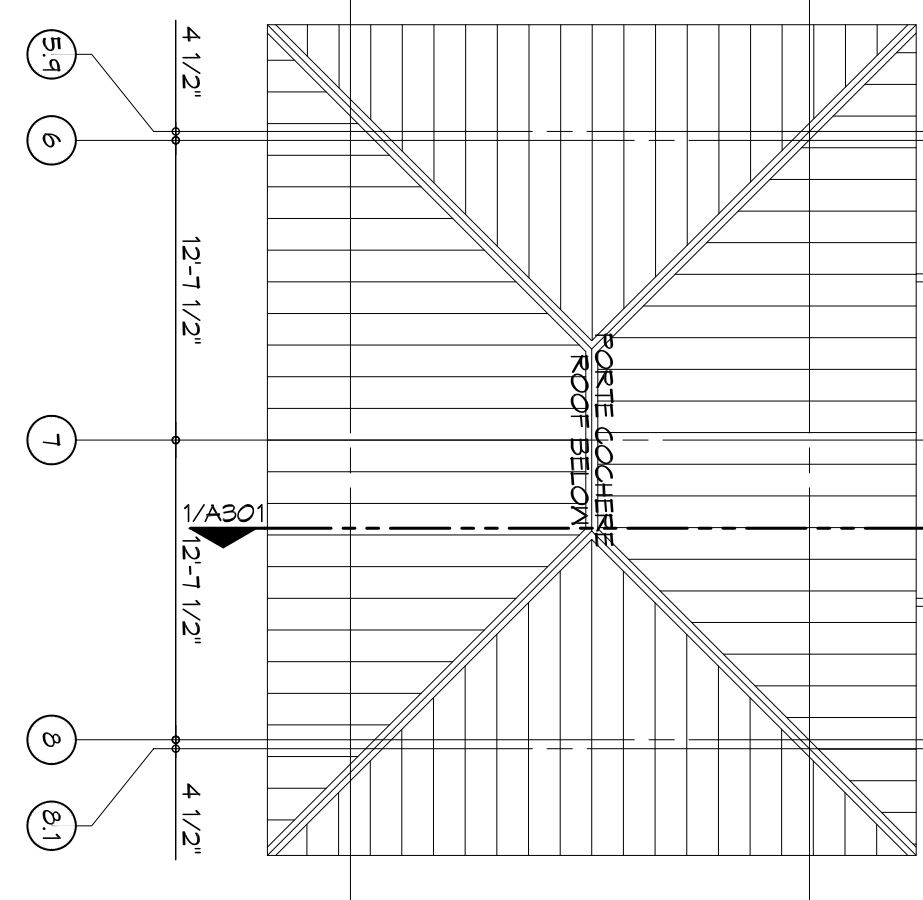


ARCHITECTURAL FLOOR PLAN - LEVEL 3
SCALE: 1/8" = 1'-0"

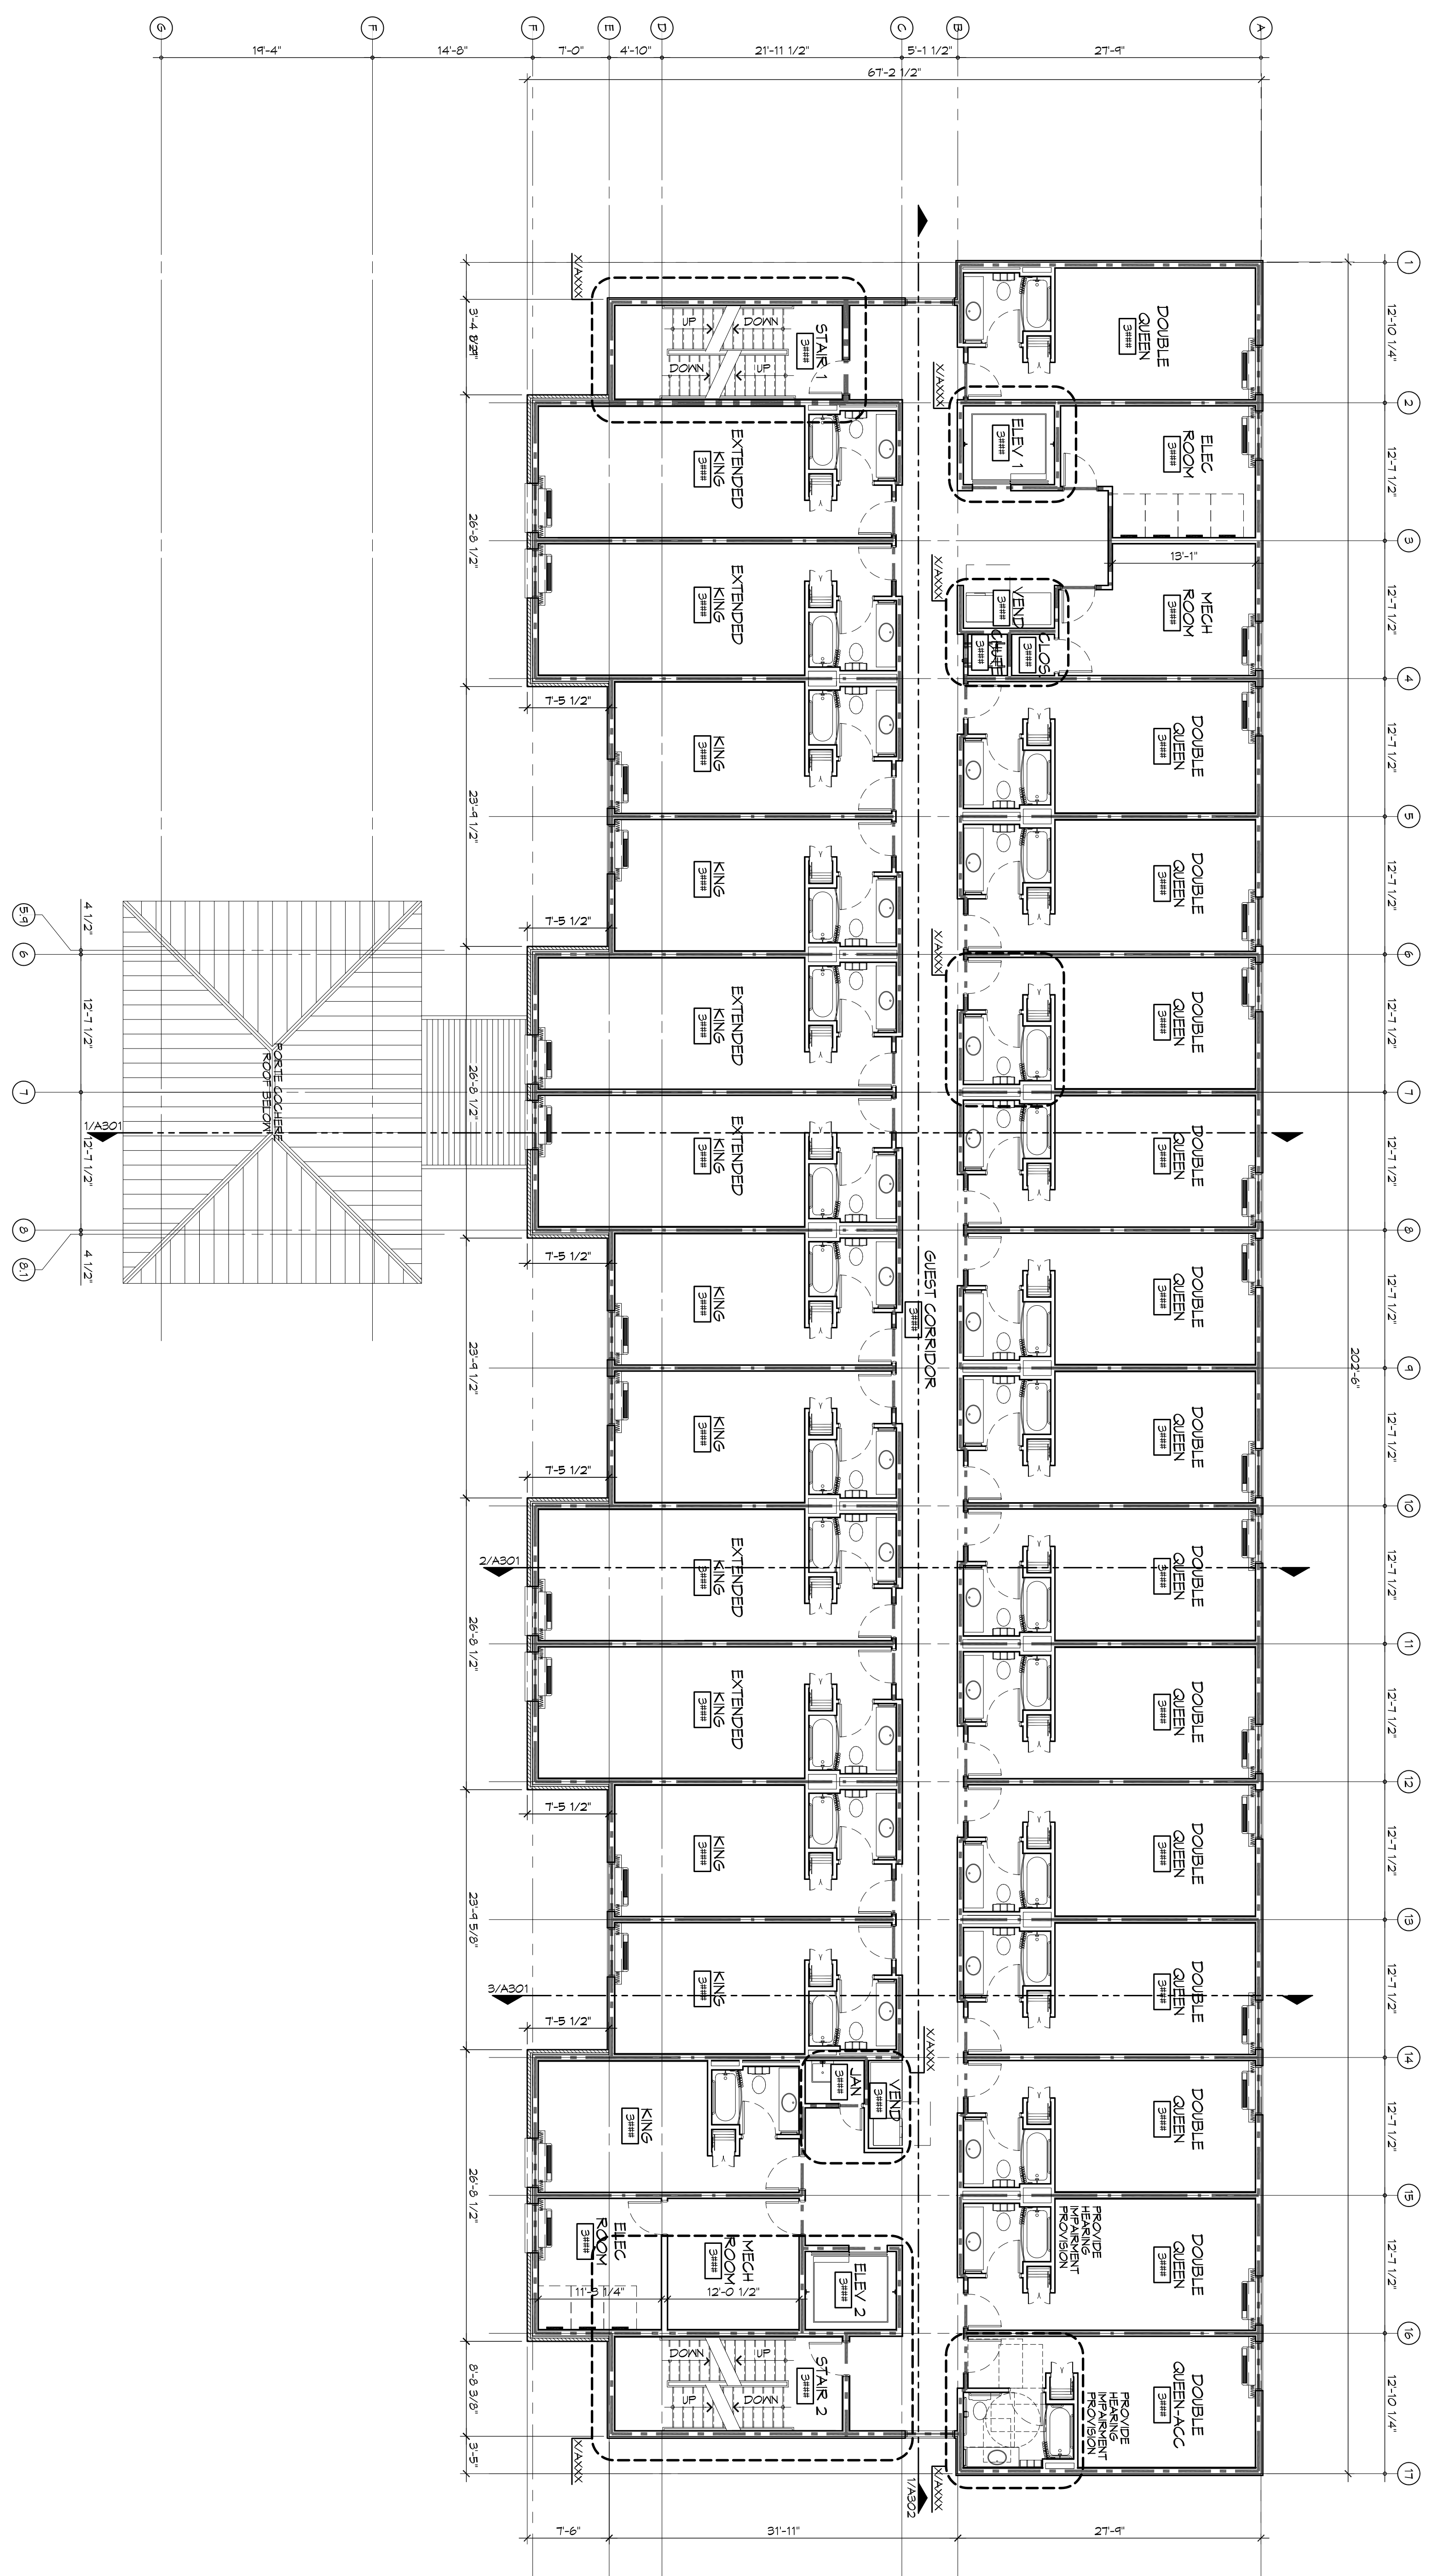

NEW HOTEL & RESTAURANT FOR SPORTSMAN - 03
 LOT #1 LA HWY 21 HACKBERRY, LA 70645
 JOB No: 2141 DATE: MAY 2015
 DRAWN BY: CKD/JTL CHECKED BY: KJK

PRELIMINARY NOT FOR CONSTRUCTION

REVISIONS		DATE
#	DESCRIPTION	

DAMMON ENGINEERING, INC.
Architects & Engineers
 Chief Architect: Kevin J. Kinchen, NCARB
 Chief Engineer: Brian Mistich, PE
 554 Old Spanish Trail
 Slidell, LA 70458
 www.dammoneengineering.com
 info@dammoneengineering.com
 PH: 985.649.5832
 F: 985.641.5950

A103
 SHEET No. 02 of 4