
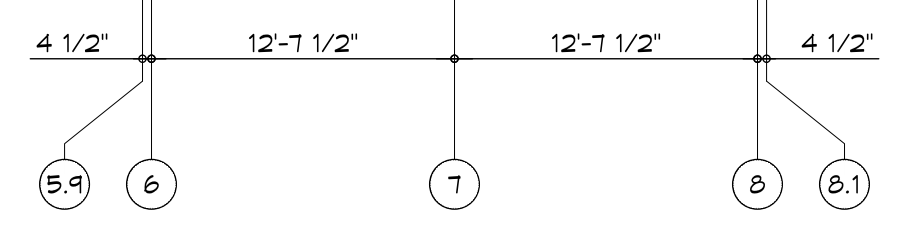


# 1 ROOF PLAN

SCALE: 1/8" = 1'-0"

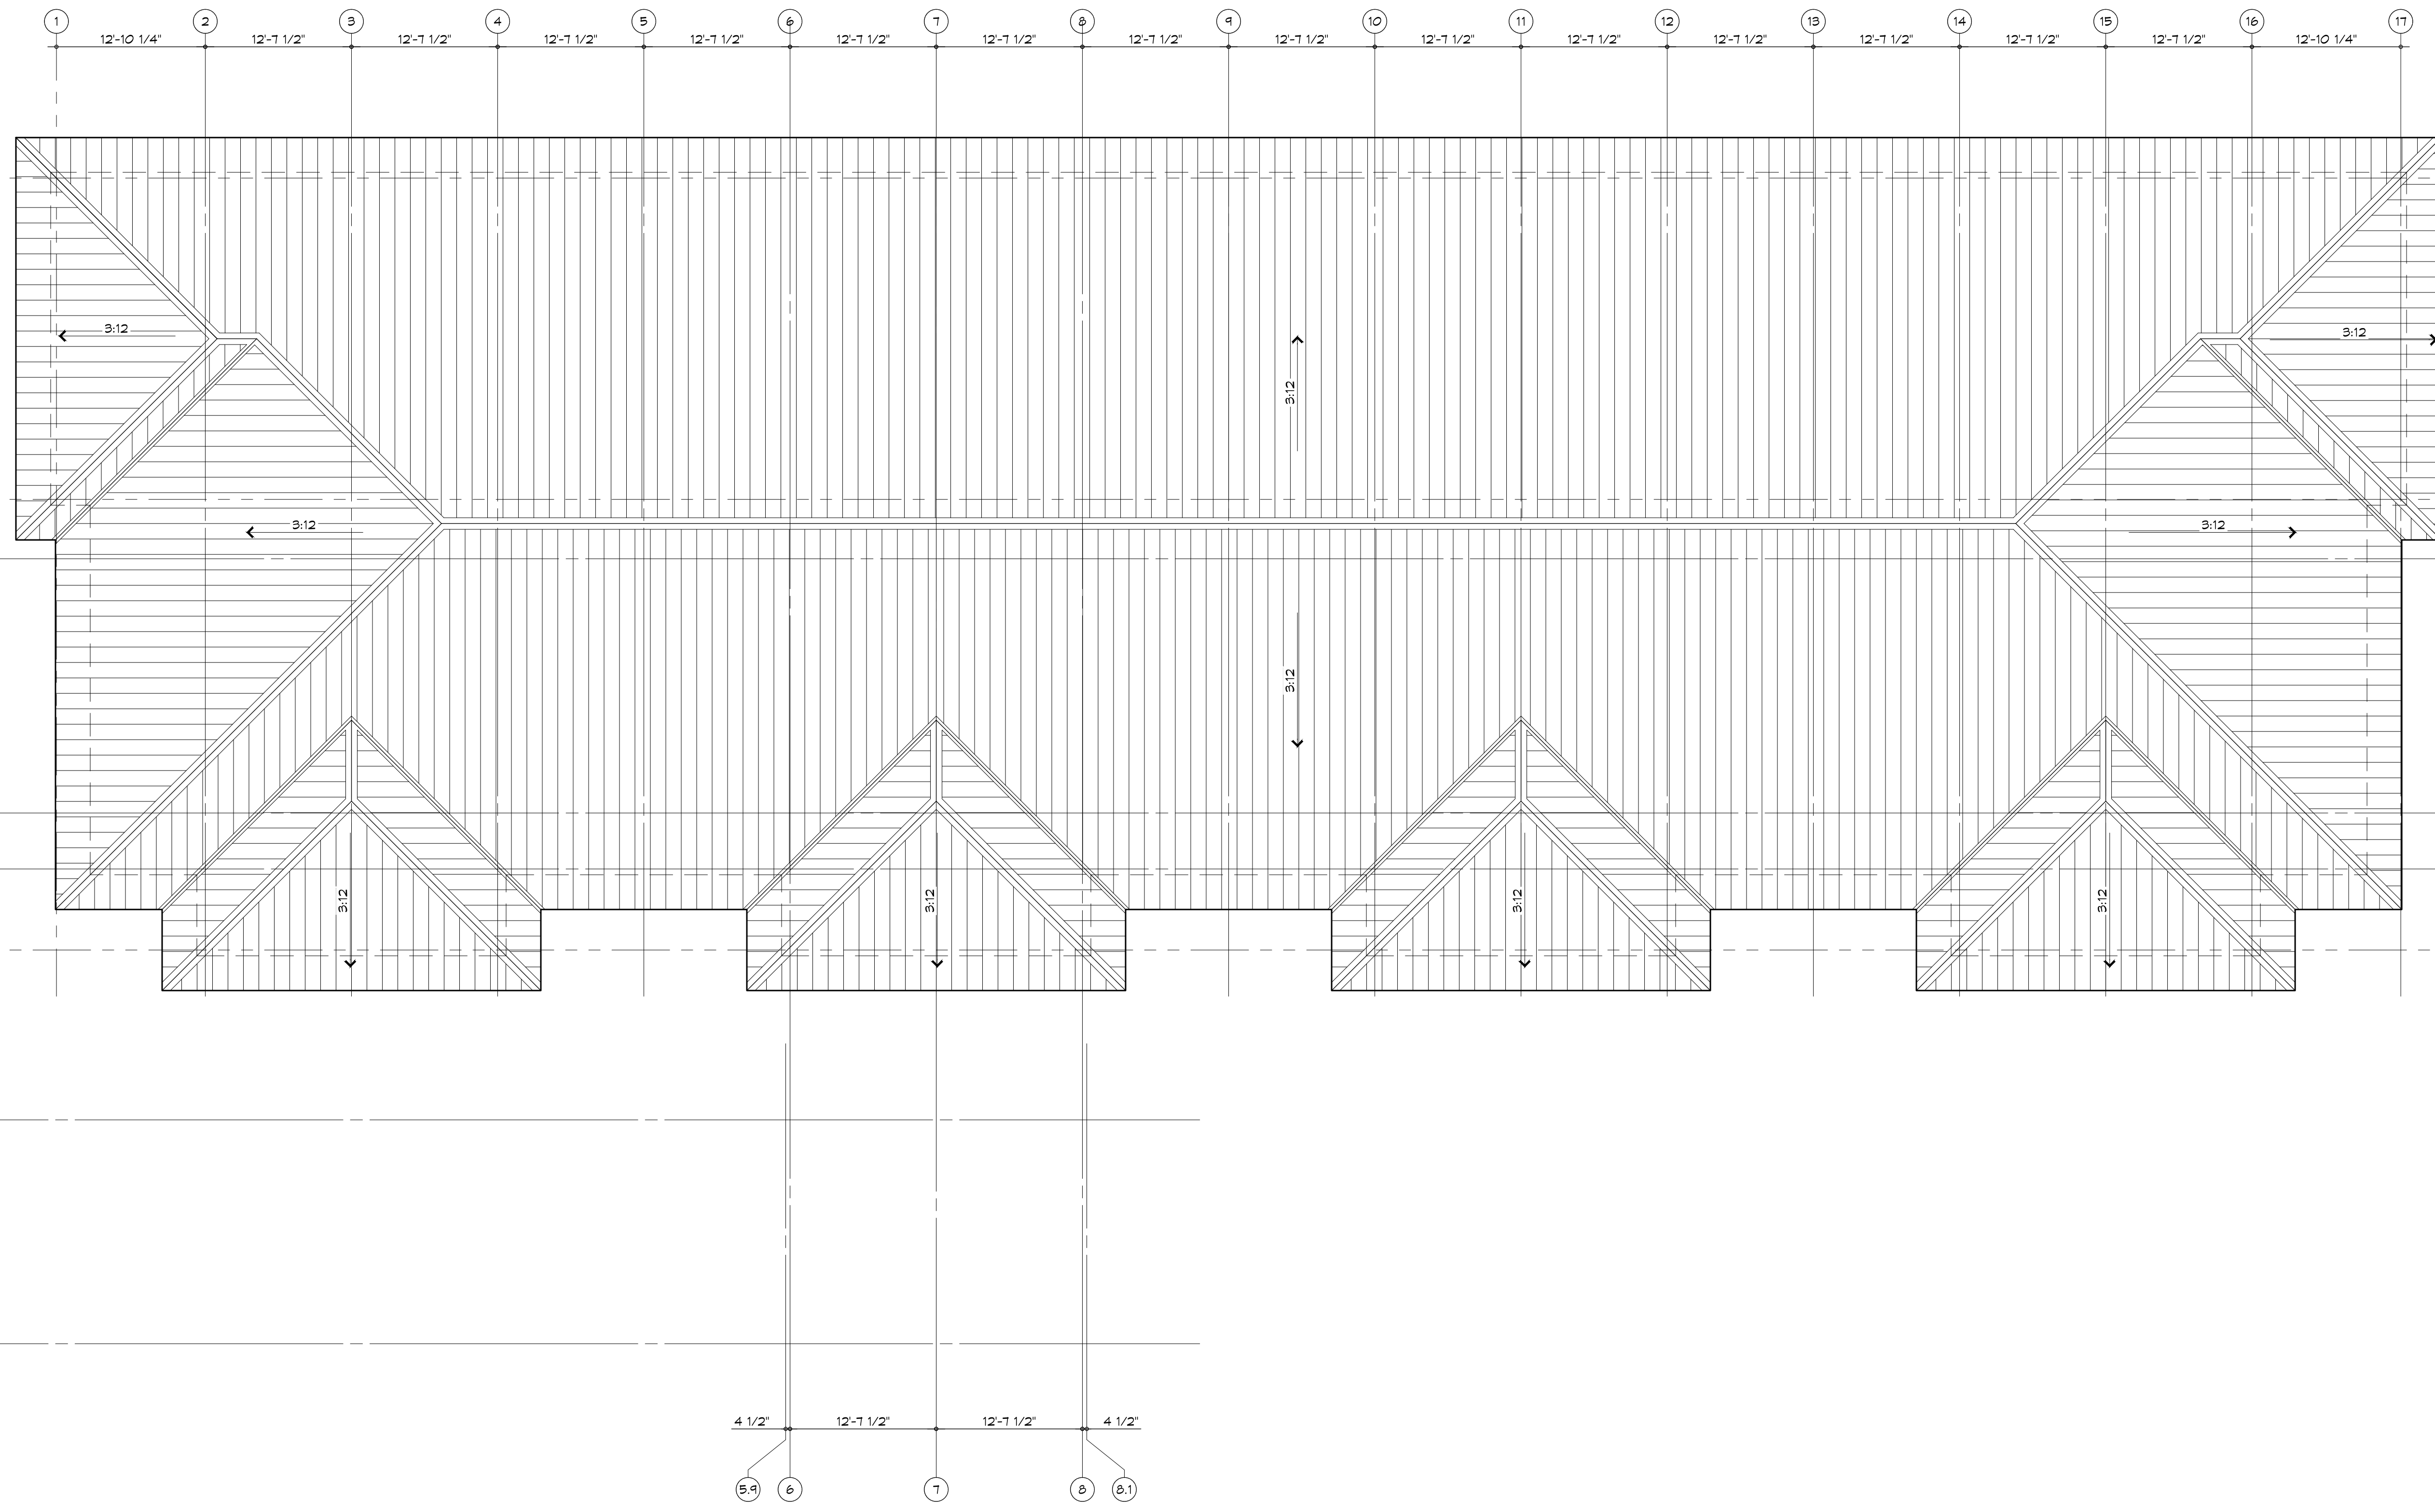

#	DESCRIPTION	DATE

SEAL:

**PRELIMINARY  
NOT FOR  
CONSTRUCTION**

NEW HOTEL & RESTAURANT FOR  
**SPORTSMAN'S**  
**CLUB**  
LOT #1 LA HWY 27  
HACKBERRY, LA 70645  
JOB No: 2141 DATE: MAY 2015

SHEET TITLE:  
ROOF PLAN

DRAWING NUMBER:

**A110**