
 
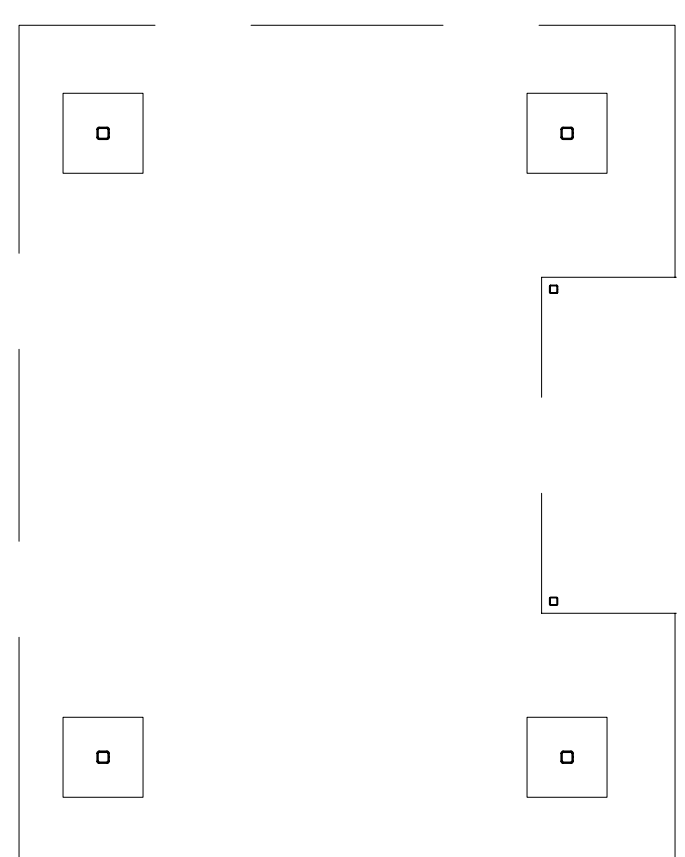


REFLECTED CEILING PLAN - LEVEL 1

SCALE: 1/8" = 1'-0"

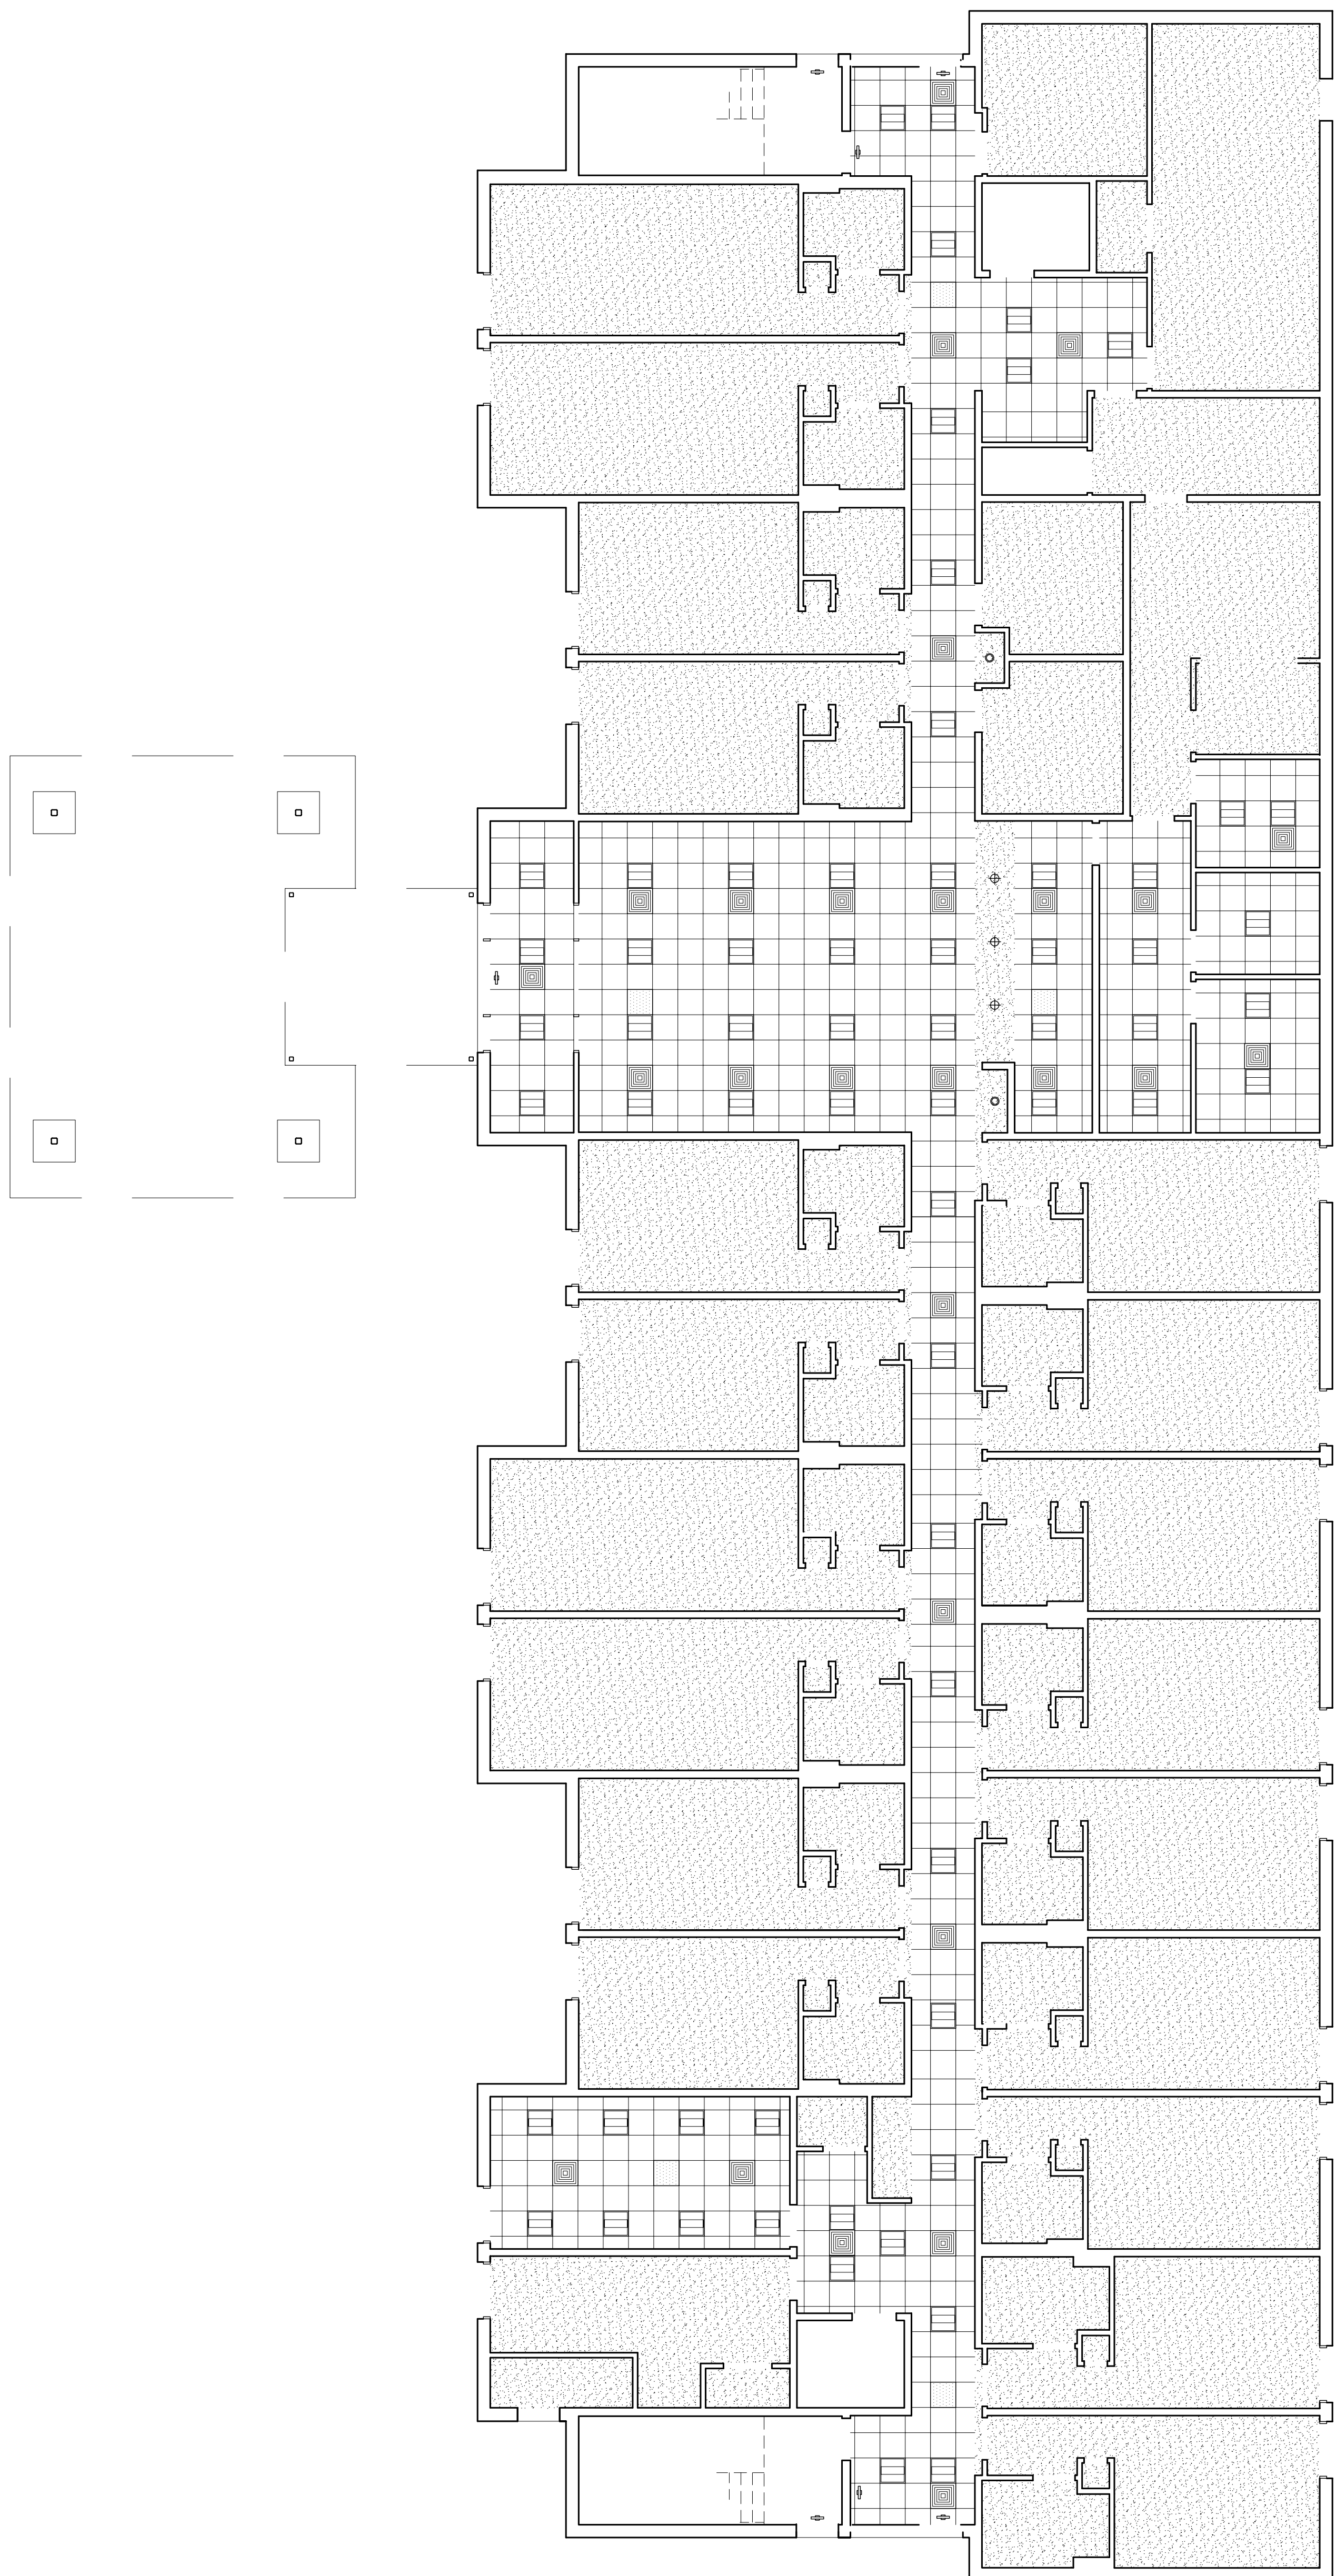

GENERAL NOTES

Blank area for general notes.

SPORTSMAN'S LODGE
 LOT #1 LA HWY 27
 HACKBERRY, LA 70645

JOB No: 2141 DATE: JUN 2015
 DRAWN BY: CKD/JTL CHECKED BY: CKD

**PRELIMINARY
 NOT FOR
 CONSTRUCTION**

#	DESCRIPTION	REVISIONS	
		DATE	

DAMMON ENGINEERING, INC.
Architects & Engineers

Chief Architect: Kevin J. Kinchen, NCARB
 Chief Engineer: Brian Mistich, PE
 554 Old Spanish Trail
 Stidell, LA 70458

www.dammonengineering.com
 info@dammonengineering.com
 PH: 985.649.5832
 F: 985.641.5950

A105

SHEET No. VALUE OF \$

DRAWING NUMBER:
 SHEET TITLE:
 REFLECTED CEILING PLAN
 LEVEL 1