



FLOOR PLAN  
SCALE: 1/8" = 1'-0"

GROUND FLOOR = 8869 SQ.FT.  
2ND THRU 4TH = 8544 SQ.FT.  
= 34,501 TOTAL SQ. FT.

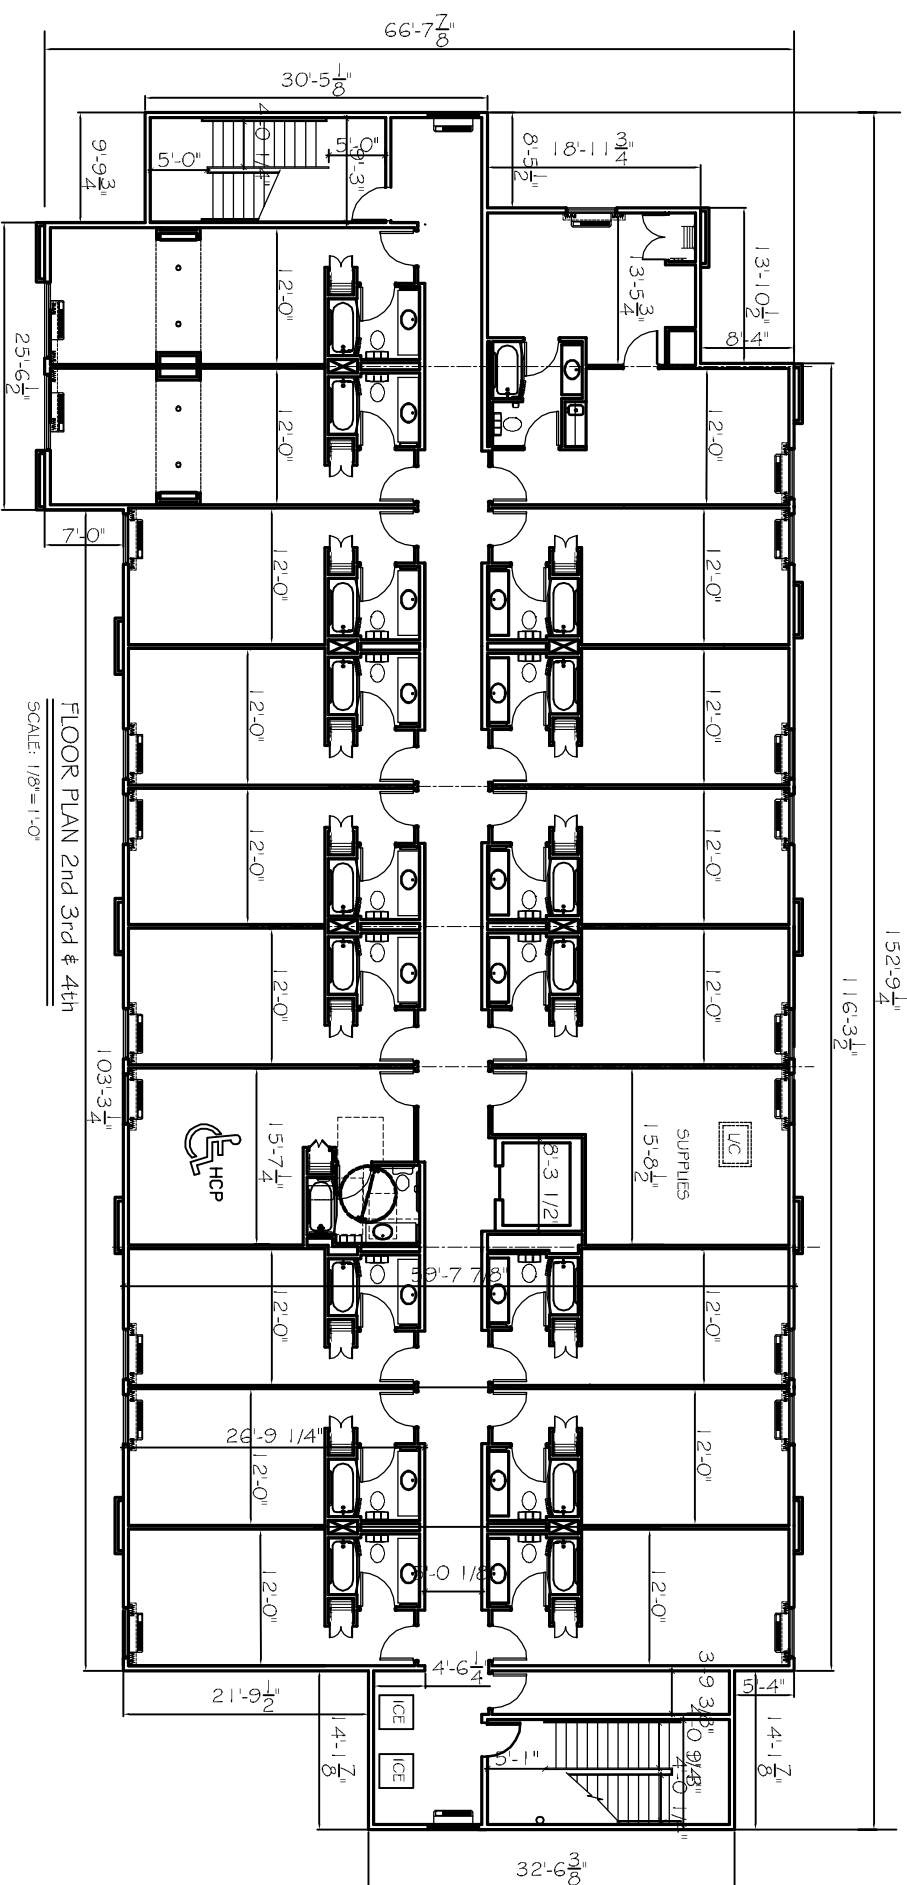

FLOOR PLAN 2nd 3rd & 4th  
SCALE: 1/8" = 1'-0"

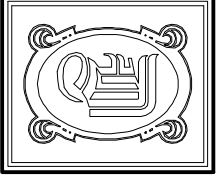

**DAMMON**  
ENGINEERING, INC.

CHIEF ENGINEER  
EMMETT  
DAMMON, P.E.

CHIEF ARCHITECT  
ROBERT  
WILTSE

554 OLD SPANISH TRAIL  
SUITE L, LA. 70458  
OFFICE: 985-649-5832  
FAX: 985-641-5950

WWW.DAMMONENGINEERING.COM  
WEBSITE:  
EMAIL:  
DAMMONENG@BELL.SOUTH.NET

ARCHITECTURE  
ENGINEERING  
STUDIES  
PLANNING  
INVESTIGATION  
EXPERT WITNESS

LA QUINTA  
INN & SUITES

SPORTSMAN PARK  
LOT 14  
CABLEAS PARKWAY  
GONZALES  
LOUISIANA

GROUND FLOOR  
WITH  
2ND, 3RD & 4TH  
FLOOR

REV:  
SCALE: AS NOTED  
JOB#:  
DATE: 05-07-12  
SHEET

A-1

OF