



FRONT ELEVATION
SCALE: 1/8" = 1'-0"

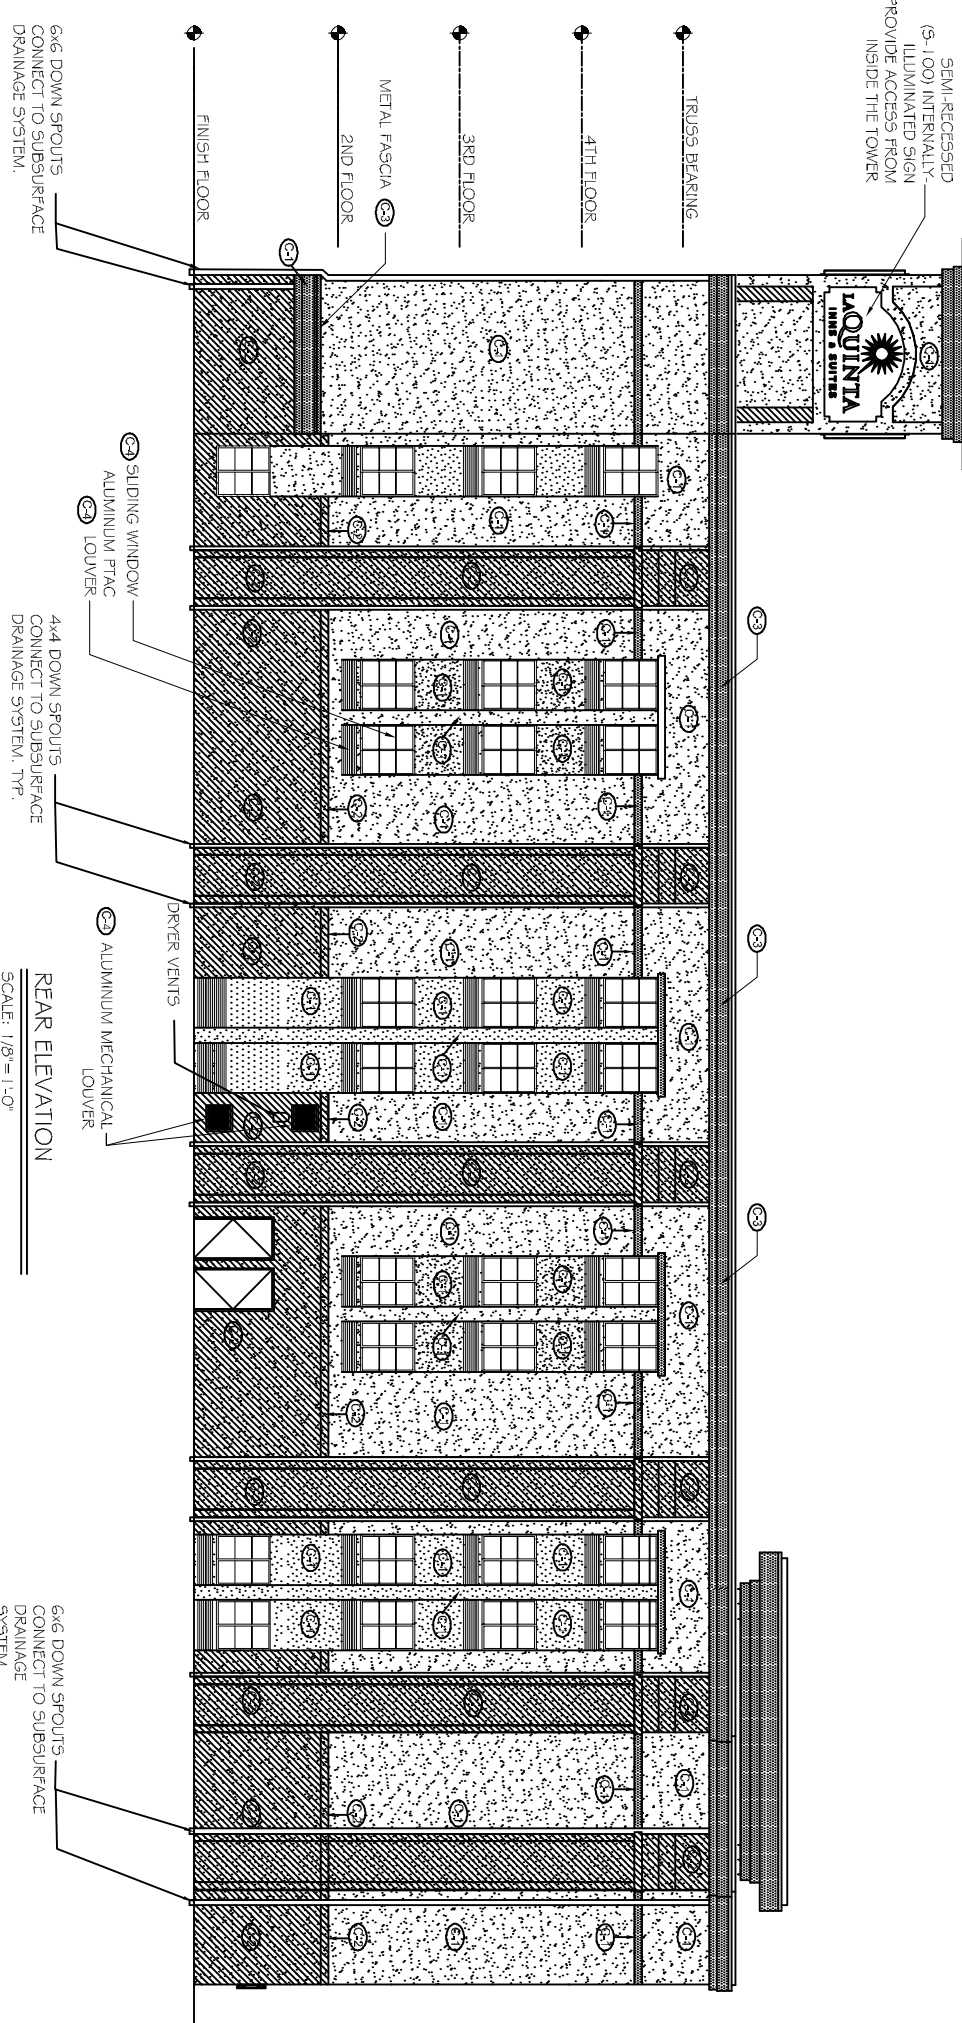

REAR ELEVATION
SCALE: 1/8" = 1'-0"

COLOR SCHEDULE	
	EIF5 (FINE SAND TEXTURE) - SW-6387 - COMPATIBLE CREAM
	EIF5 (FINE SAND TEXTURE) - SW-6374 - TORCHLIGHT
	EIF5 (LIMESTONE TEXTURE) PAINTED METAL AWNINGS, AND PREFAB. BALCONY SW-0055 - LIGHT FRENCH GRAY
	ALUMINUM WINDOWS, STOREFRONT, & PTAC GRILLS) - WHITE

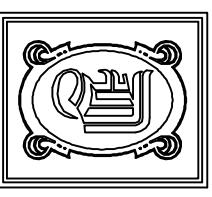

DAMMON ENGINEERING, INC.
 CHIEF ENGINEER
 EMMETT DAMMON, P.E.
 CHIEF ARCHITECT
 ROBERT WILTSE

554 OLD SPANISH TRAIL
 SUITE L, LA. 70456
 OFFICE: 965-649-5632
 FAX: 965-641-5950

WEBSITE:
 WWW.DAMMONENGINEERING.COM
 EMAIL:
 DAMMONENG@BELLFLOWTH.NET

ARCHITECTURE
 ENGINEERING
 STUDIES
 PLANNING
 INVESTIGATION
 EXPERT WITNESS

LA QUINTA
 INN & SUITES
 SPORTSMAN PARK
 LOT 14
 CABLEAS PARKWAY
 GONZALES
 LOUISIANA

FRONT
 & REAR
 ELEVATIONS

REV:
SCALE: AS NOTED
JOB#: 2141
DATE: 07-03-12
SHEET 8

A-3