


ROOF PLAN
SCALE: 1/8" = 1'-0"

NOTES:
A) PRE-FABRICATED ROOF FLOOR, WALLS, BEAMS AND COLUMNS PROVIDED BY OTHERS.

NOTES:
1. PROVIDE ROOF WALKING PADS DURING ROOF CONSTRUCTION.
2. PER ROOF MANUFACTURER'S RECOMMENDATIONS.
3. INSTALL SMOKE PARTITIONS IN ATTIC AS SHOWN. LOCATIONS ARE APPROXIMATE. NO MORE THAN 3000 SQ.FT. OF ATTIC SPACE BETWEEN PARTITIONS.

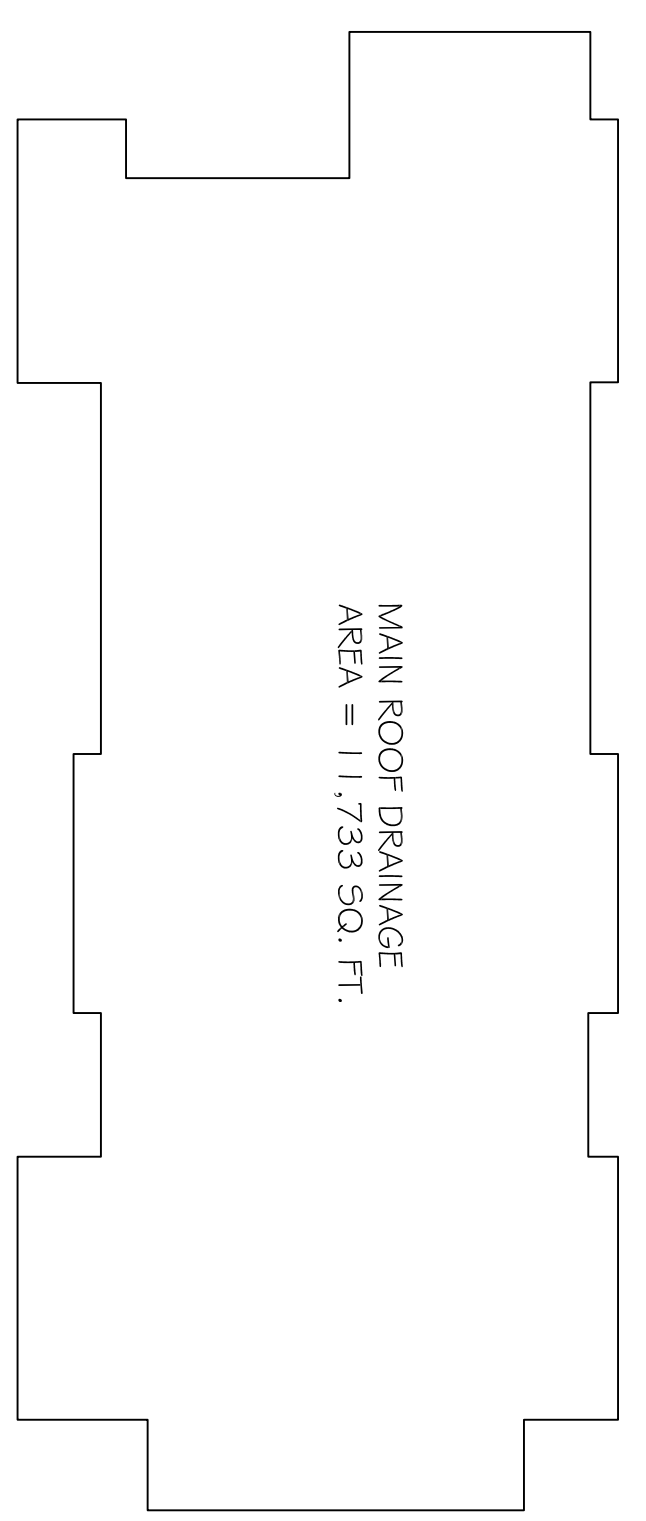

SHEET No: 14 OF 53

ROOF PLAN

A6

LAQUINTA INNS & SUITES

507 CONSTITUTION DRIVE
WEST MONROE, LOUISIANA 71292

JOB No: 2196 DATE: 04-15-2014
DRAWN BY: JTL CHECKED BY: CKD

The above drawings and specifications, designs and arrangements represented hereby are and shall remain the property of Dammon Engineering, and no part thereof shall be copied, disclosed to others, used in connection with any work or project other than the specific project for which they have been prepared and developed without written consent of Dammon Engineering. Your contact with these drawings or specifications shall constitute conclusive evidence of acceptance of these restrictions.



DAMMON
ENGINEERING, INC.
Architects & Engineers

CHIEF ENGINEER: BRIAN MISTICH, P.E.
CHIEF ARCHITECT: KEVIN KINCHEN
554 OLD SPANISH TRAIL
SLIDELL, LA 70458

dammonengineering.com
dammoneng@bellsouth.net
PHONE: 985-649-5832
FAX: 985-641-5990