



**K BUILDING SECTION**  
SCALE: 1/8" = 1'-0"

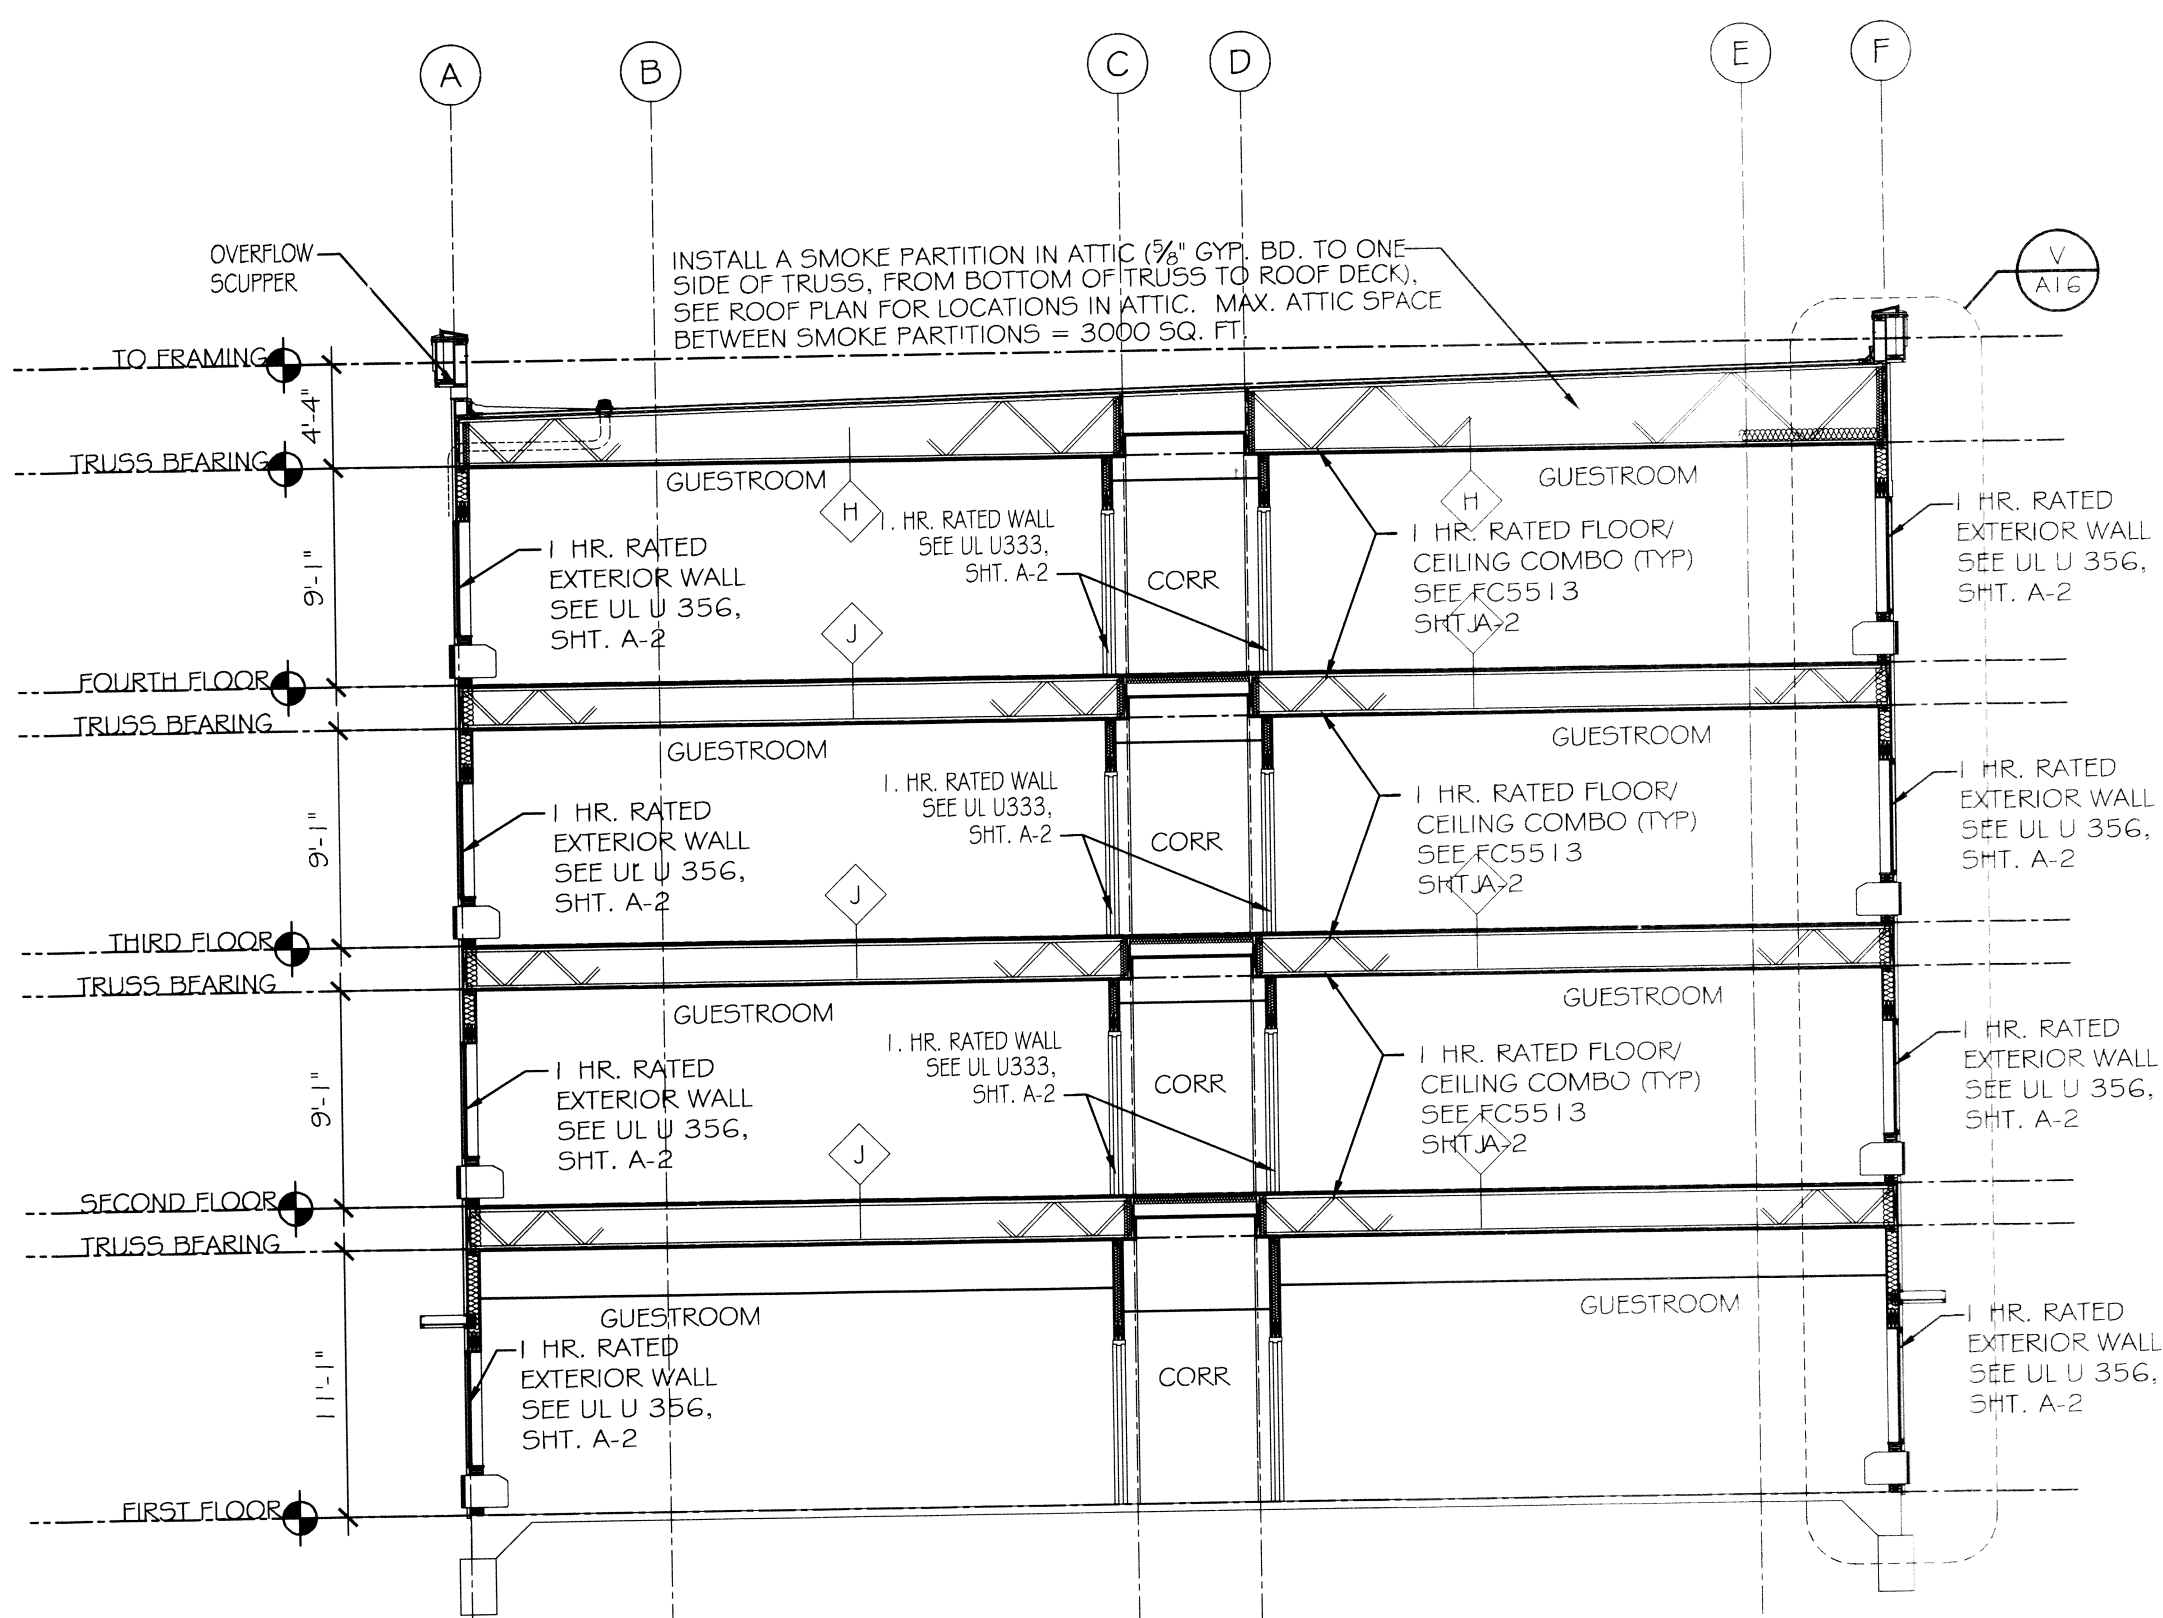

**J BUILDING SECTION (GUESTROOM)**  
SCALE: 1/8" = 1'-0"

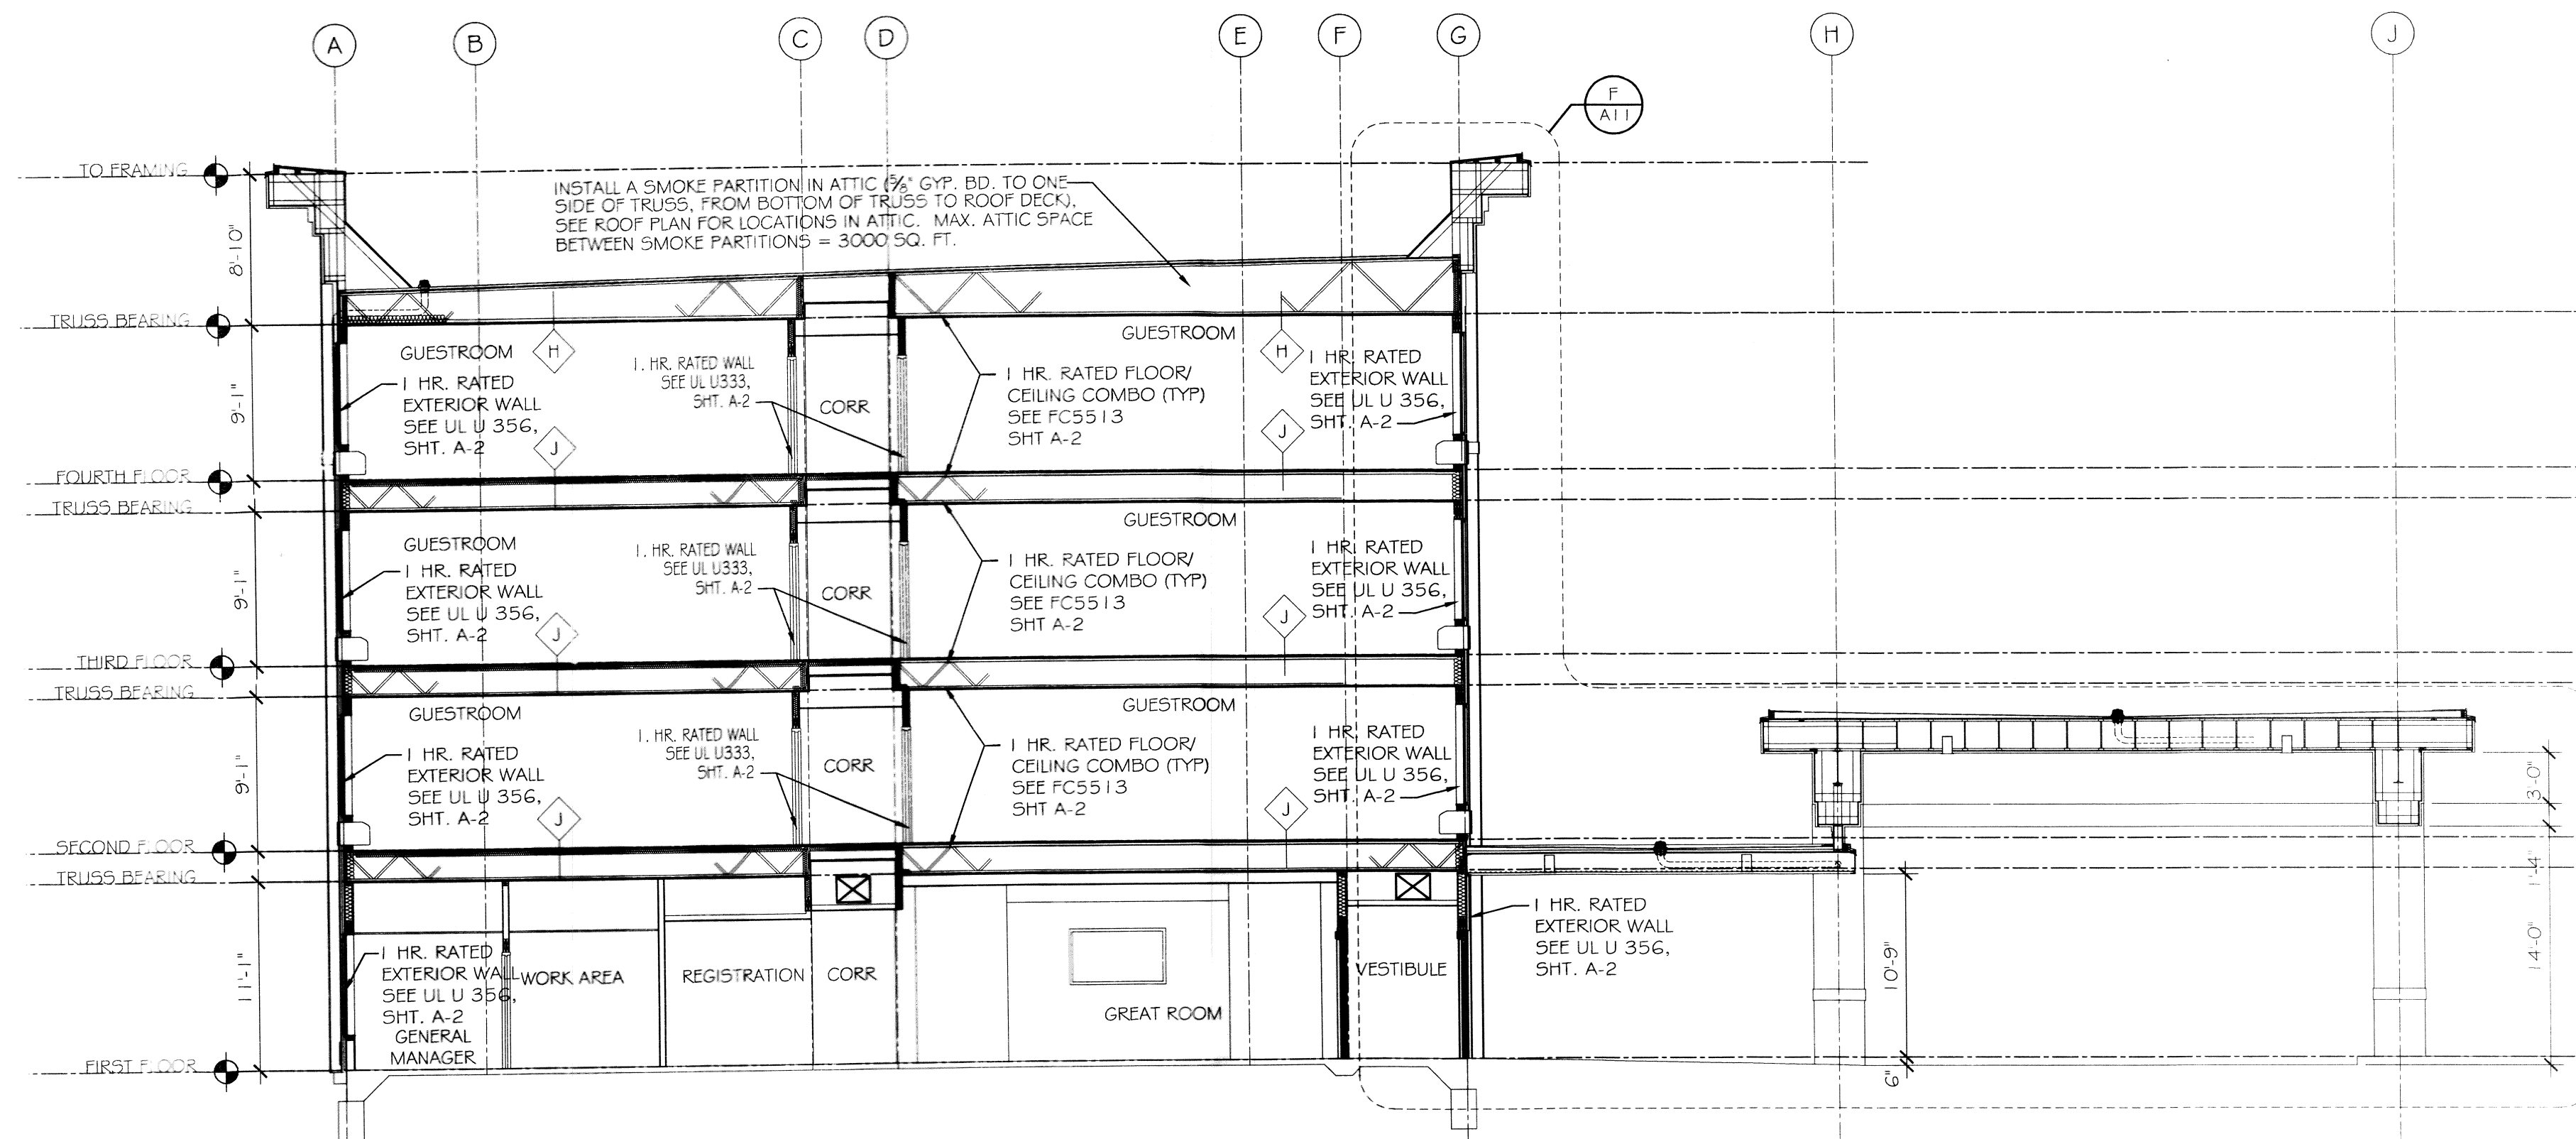

**H BUILDING SECTION @ LOBBY/ENTRY**  
SCALE: 1/8" = 1'-0"

**NOTE:**  
PRE FABRICATED ROOF,  
FLOOR, WALLS, BEAMS,  
AND COLUMNS PROVIDED  
BY OTHERS.

SEE SHEET A-2 FOR ALL WALL, FLOOR/CEILING  
AND ROOF/CEILING ASSEMBLY RATINGS AS  
REQUIRED BY LOCAL CODE AND  
ORDINANCES FOR BUILDING TYPE AND  
RATING SELECTED.

NOTE: THIS DRAWING IS USED TO SHOW SPATIAL RELATIONSHIPS.  
REFER TO WALL SECTIONS, STRUCTURAL DRAWINGS, AND DETAILS  
FOR MORE DETAILED INFORMATION.

| NO. | DATE | DESCRIPTION |
|-----|------|-------------|
|     |      |             |
|     |      |             |



BUILDING SECTIONS

SHEET No: 20 OF 53

A12