



U WALL SECTION @ EIFS PILASTER
SCALE: 1/2"=1'-0"

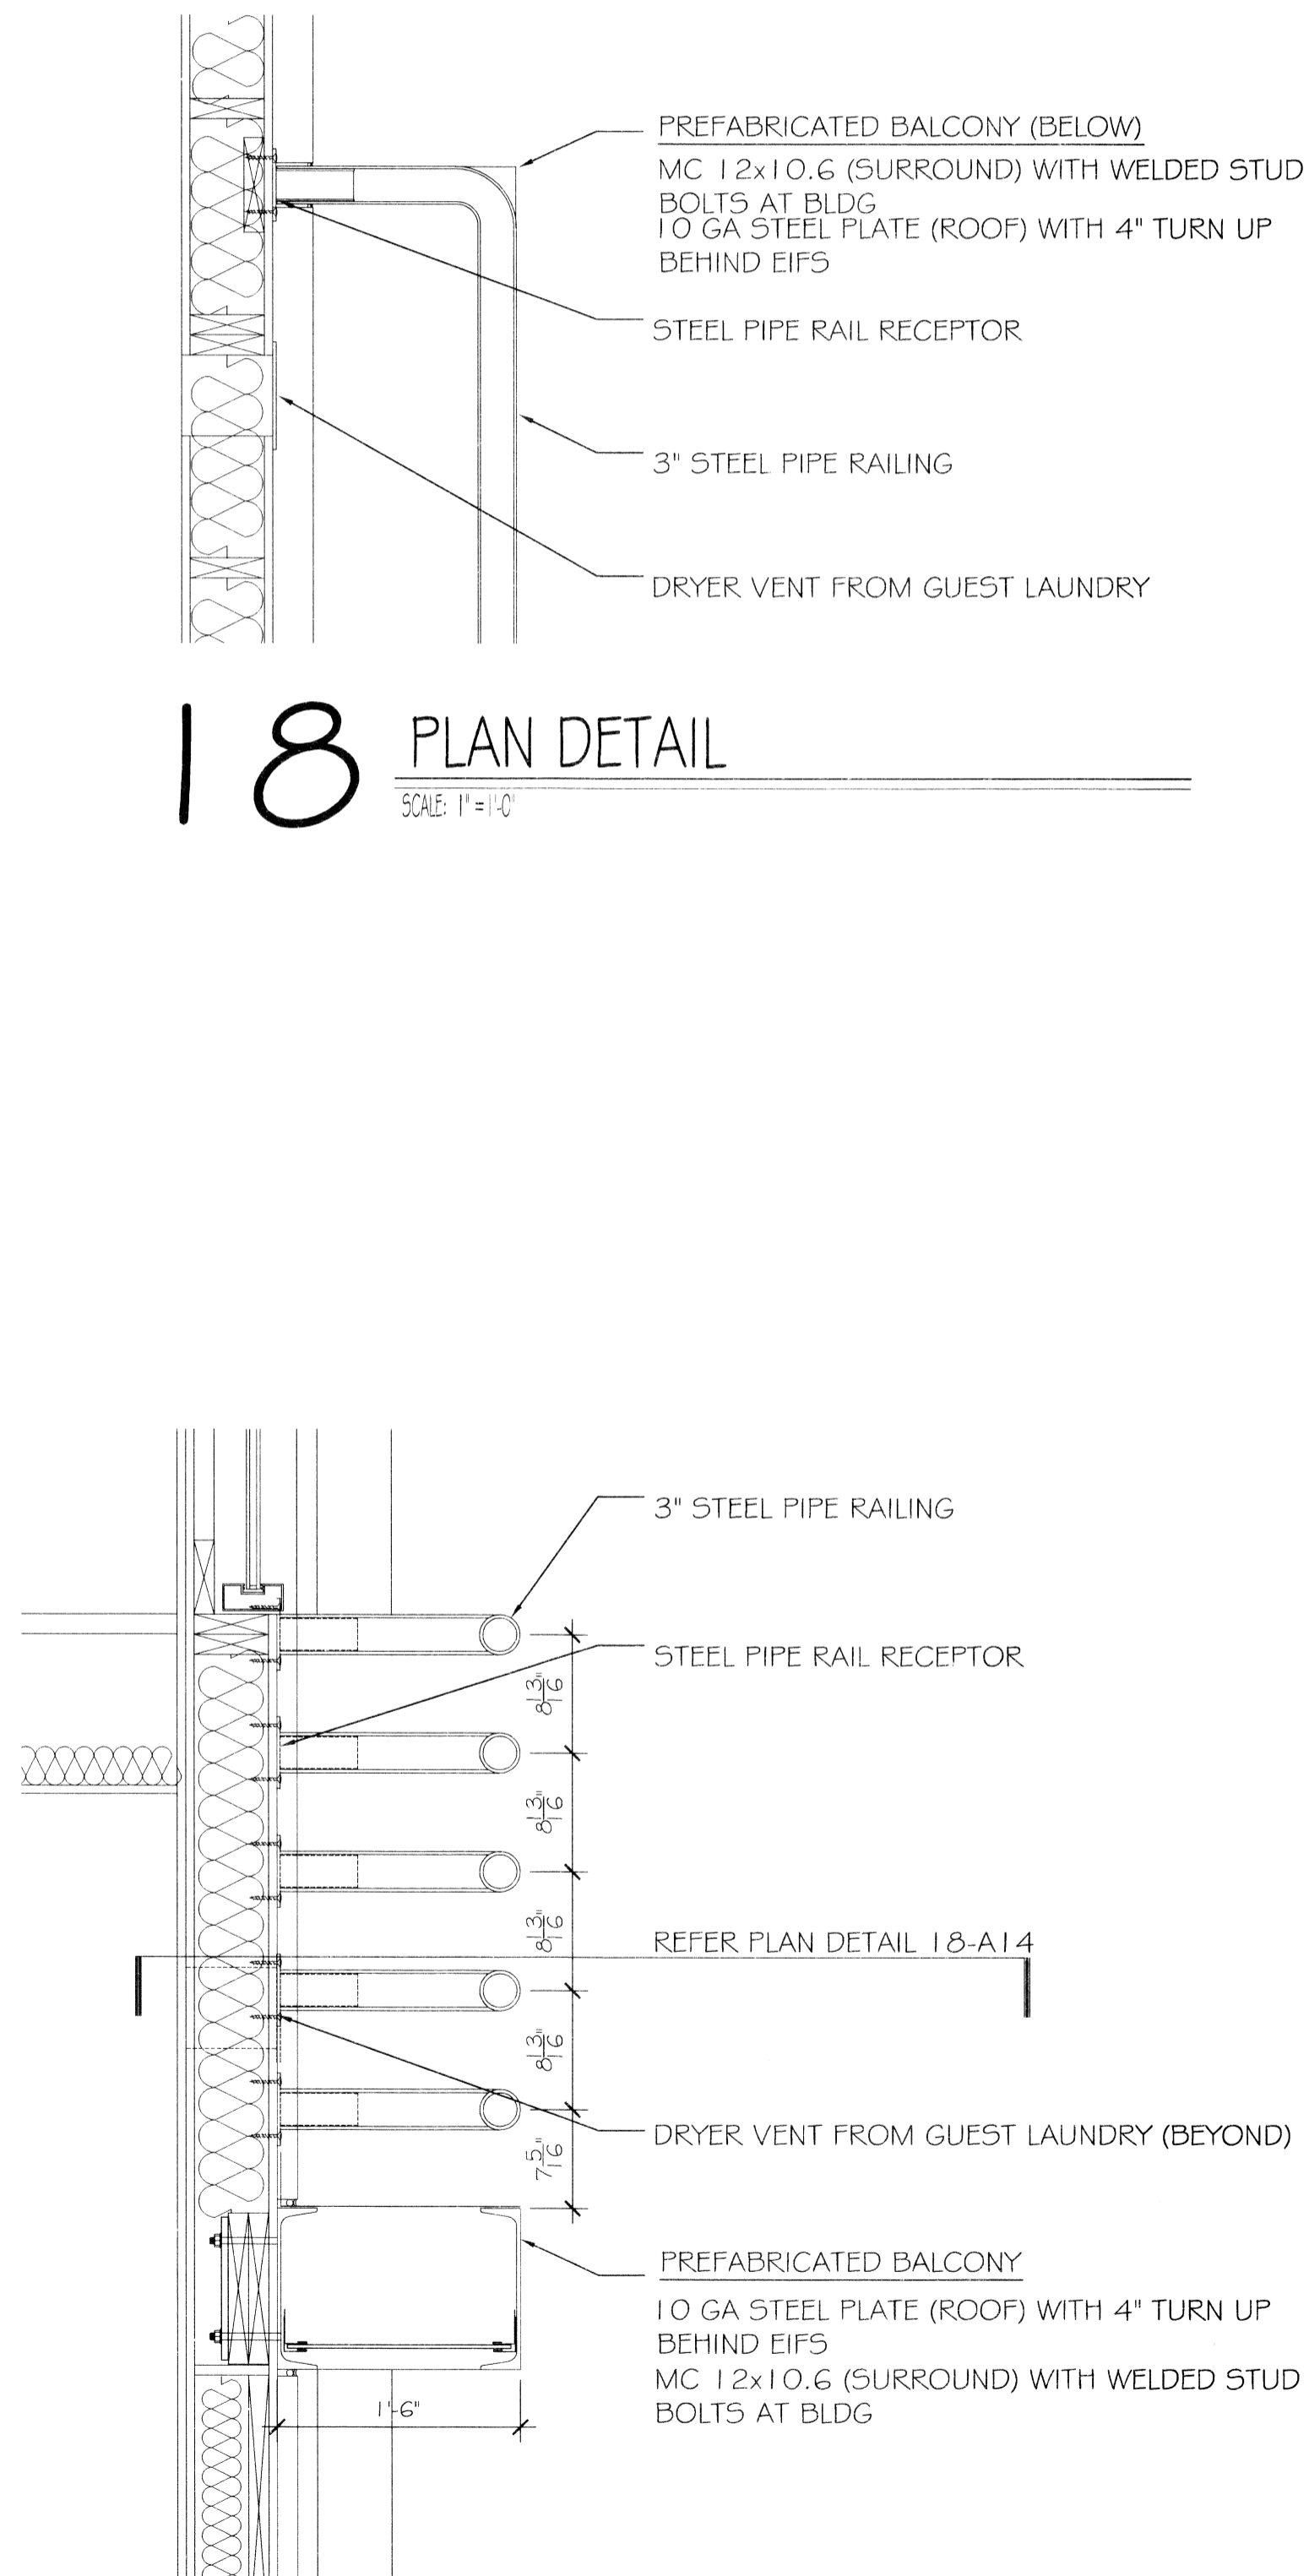

17 SECTION DETAIL
SCALE: 1"=1'-0"

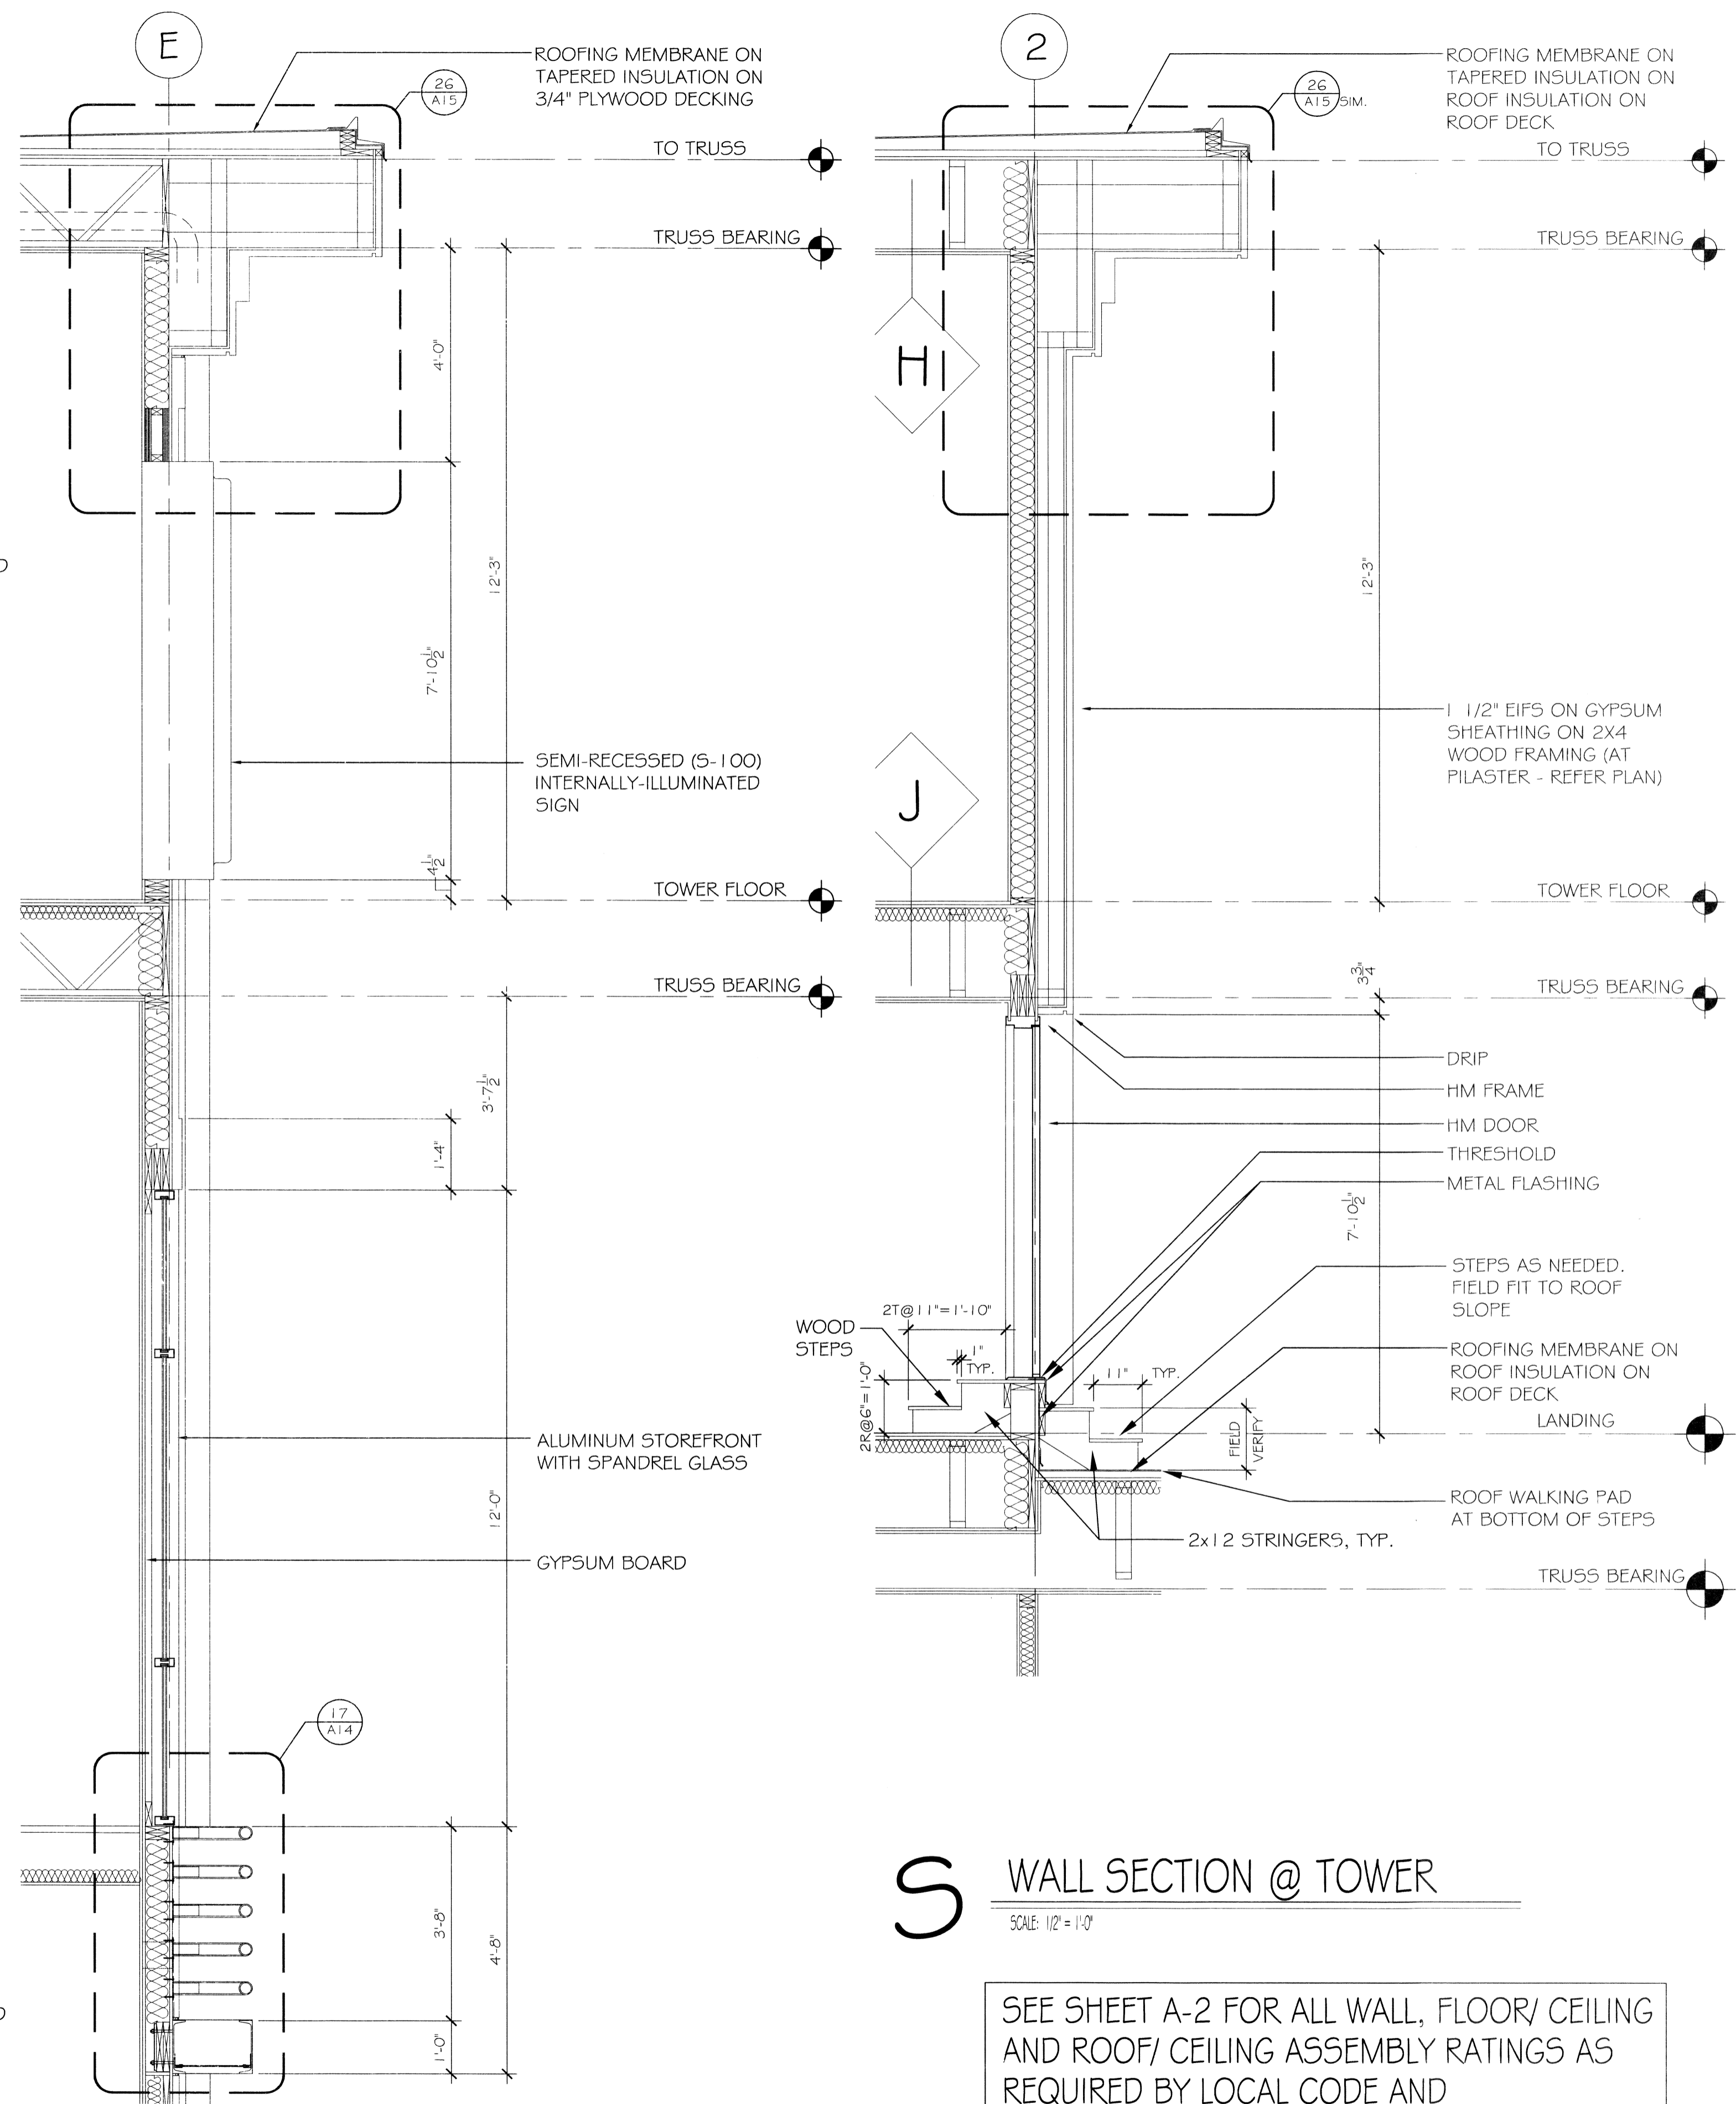

S WALL SECTION @ TOWER
SCALE: 1/2"=1'-0"

SEE SHEET A-2 FOR ALL WALL, FLOOR/ CEILING AND ROOF/ CEILING ASSEMBLY RATINGS AS REQUIRED BY LOCAL CODE AND ORDINANCES FOR BUILDING TYPE AND RATING SELECTED.

NOTE:
PRE FABRICATED ROOF, FLOOR, WALLS, BEAMS AND COLUMNS PROVIDED BY OTHERS.

| | |
|---------------------------|-----------------|
| DATE: 02-03-2014 | CHECKED BY: CKD |
| JOB No: 2196 | DRAWN BY: JTL |
| WESTLAKE, LOUISIANA 71292 | |

| NO. | DESCRIPTION |
|-----|-------------|
| | |
| | |
| | |



WALL SECTIONS