


FOURTH FLOOR PLAN
 SCALE: 1/8" = 1'-0" 25 GUESTROOMS EACH FLOOR

NOTE:
 PRE FABRICATED ROOF, FLOOR, WALLS,
 BEAMS AND COLUMNS PROVIDED BY OTHERS.

NOTE: ALL INTERIOR WALL DIMENSIONS ARE TO
 FACE OF STUD UNLESS OTHERWISE NOTED.

- LEGEND**
- 1 HOUR RATED INTERIOR WALL
SEE UL# U333- SHEET A-2
 - 1 HOUR RATED EXTERIOR WALL
SEE UL# U356- SHEET A-2
 - 2 HOUR RATED EXTERIOR WALL
SEE UL# U301- SHEET A-2
 - FIRE EXTINGUISHER


LAQUINTA INNS & SUITES

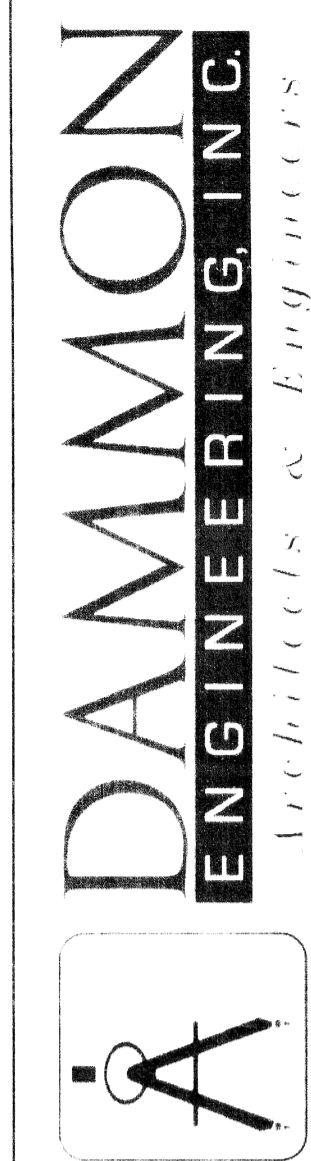

dammonengineering.com
 dammoneng@jagmail.com
 PHONE: 985-649-5832
 FAX: 985-641-5900

CHIEF ENGINEER: BRIAN WATSON, P.E.
 CHIEF ARCHITECT: KEVIN WAGNER
 5544 OLD SPANISH TRAIL
 SUITE 100, LA MOORE, LA 70455

PROJECT: LAQUINTA INNS & SUITES	DATE: 02-03-2014	CHECKED BY: CKD
JOB No: 2196	DATE: 02-03-2014	CHECKED BY: CKD
DRAWN BY: JTL		

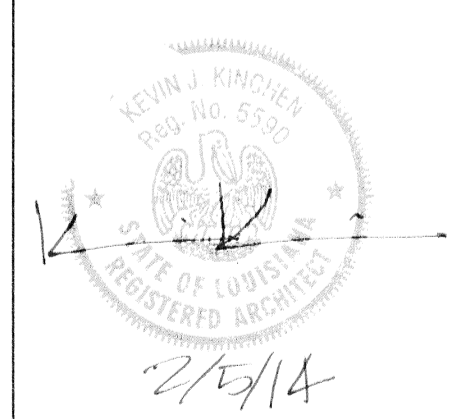

FOURTH FLOOR PLAN

SHEET No: 11 OF 53

A3