

revisions:


OWNER REVIEW	5-21-97
CHG TO PRECAST	8-8-97
REVIEW	10-14-97

seal:


title:
 FOURTH FLOOR &
 ROOF PLAN

date: 10-14-97
job: 1697
file: 1697-A23
scale: 1/8" = 1'-0"


sheet
M-3

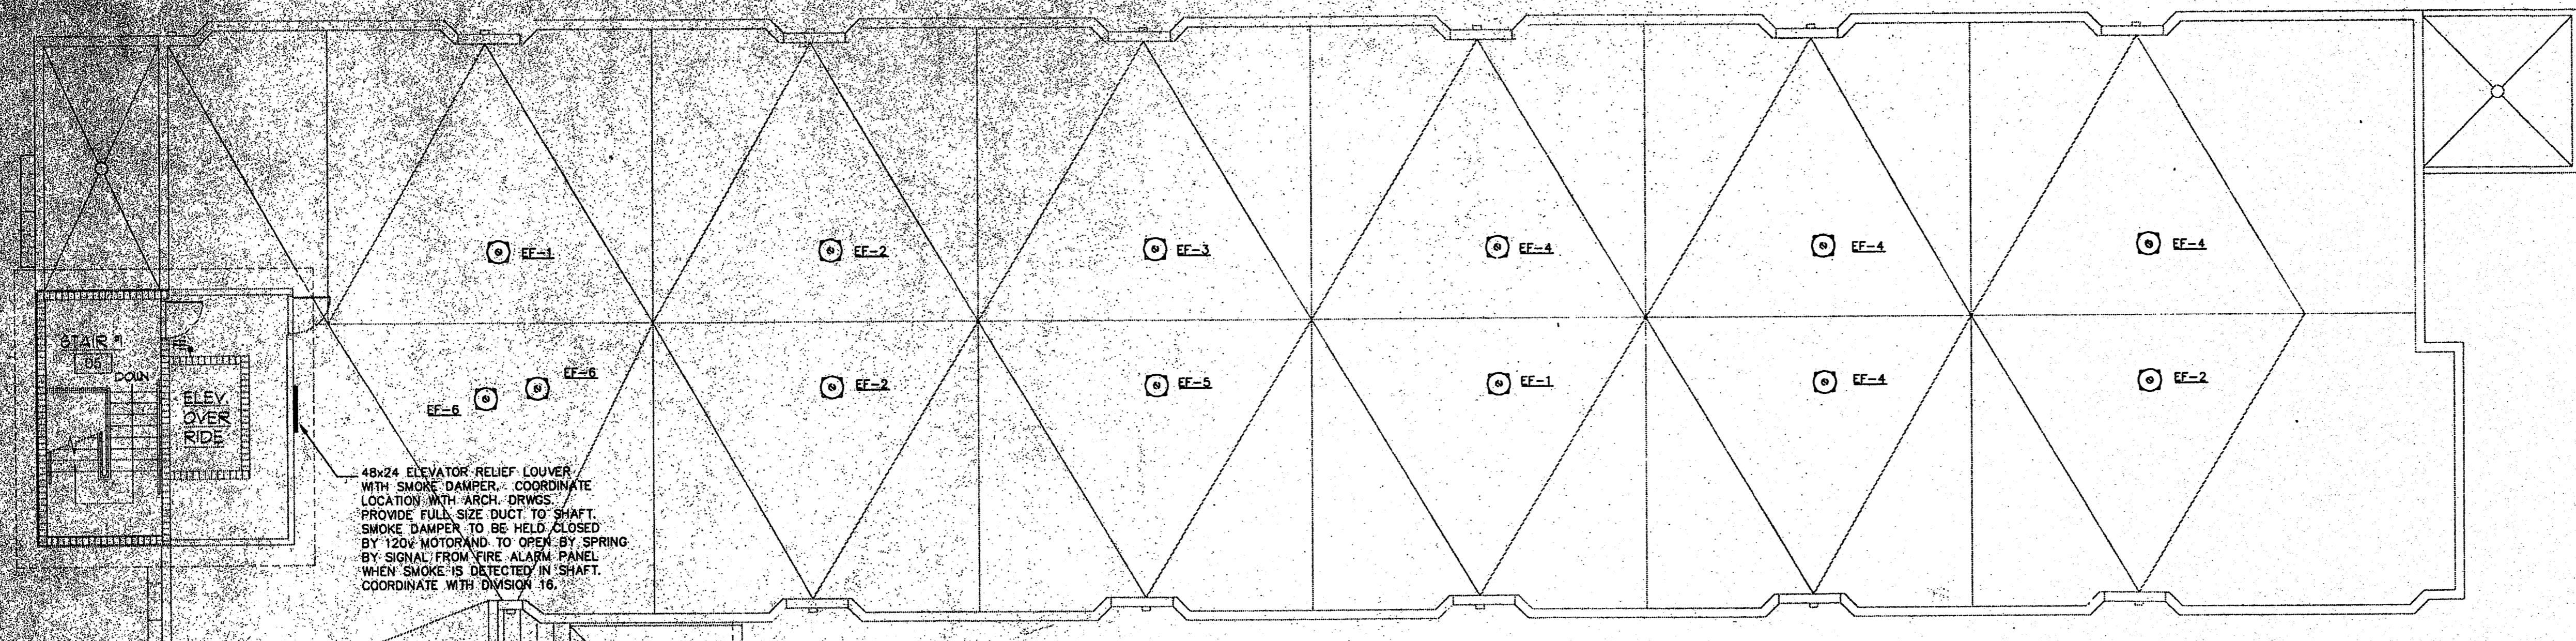

ROOF PLAN
 SCALE: 1/8" = 1'-0"

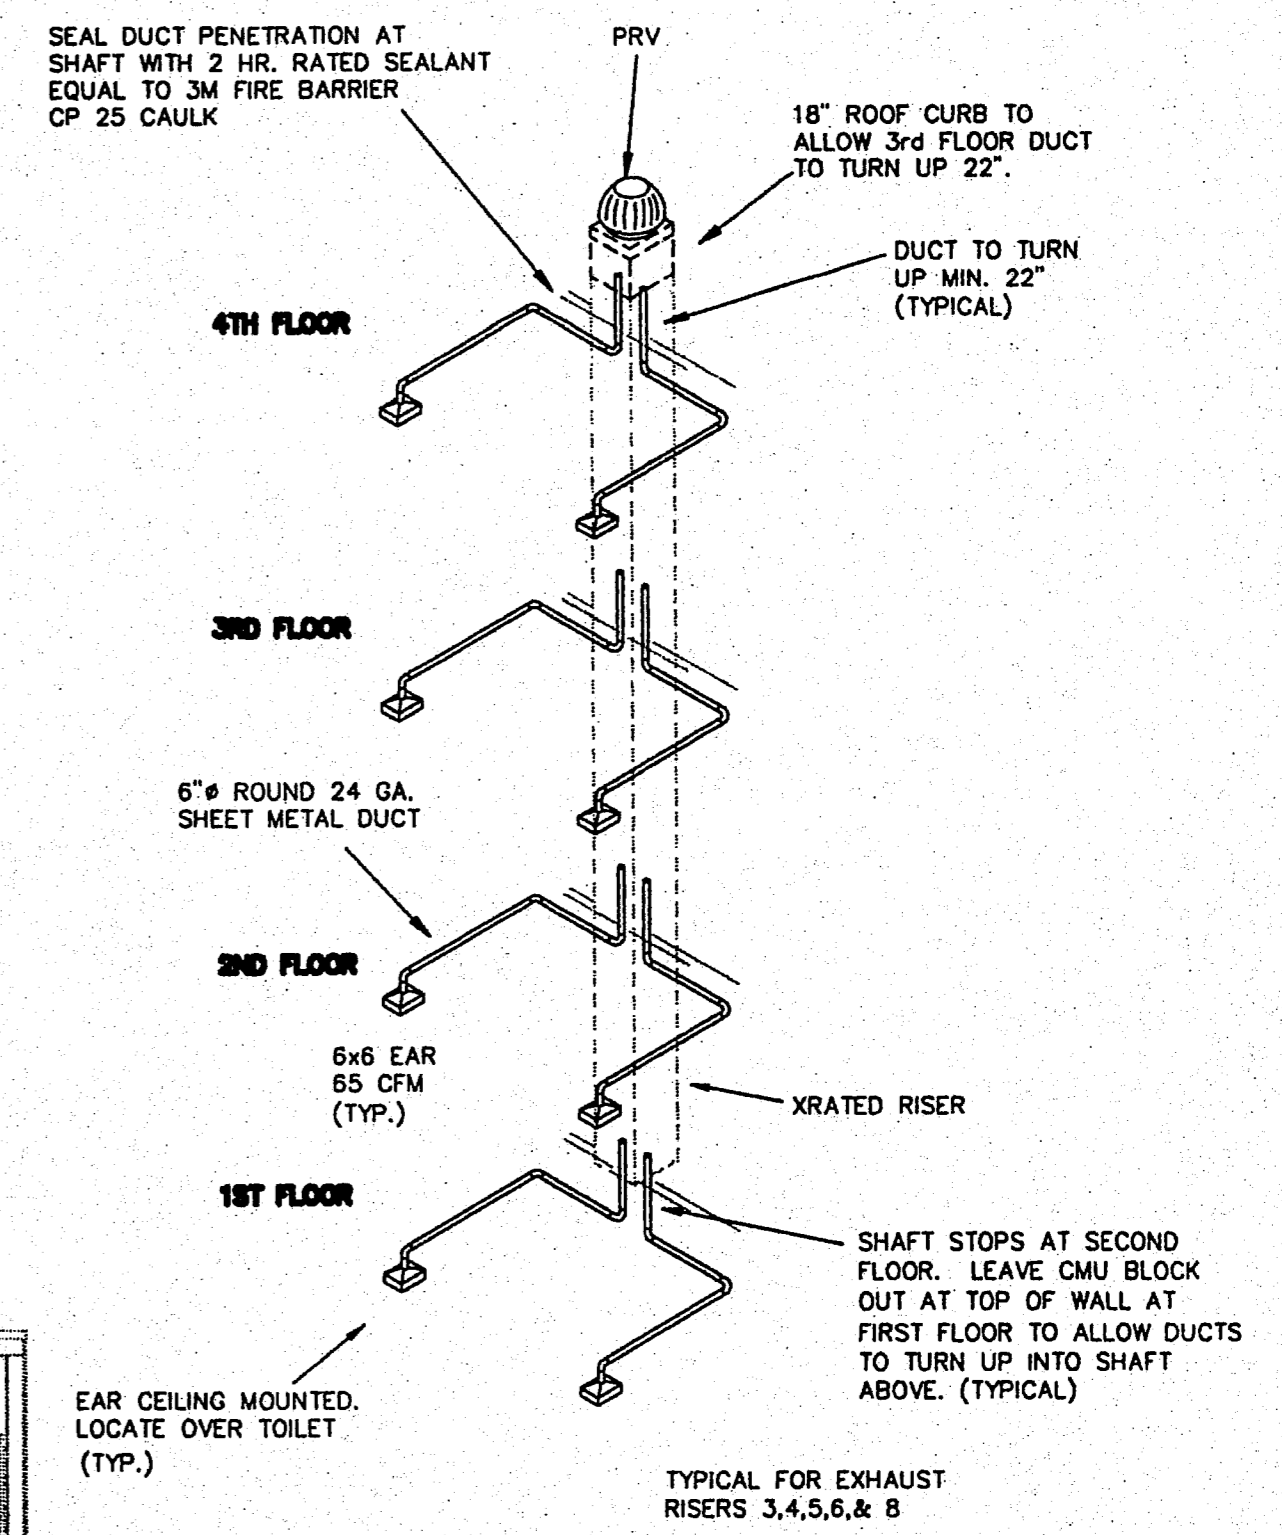

8 BATH TYPICAL EXHAUST RISER
 NOT TO SCALE

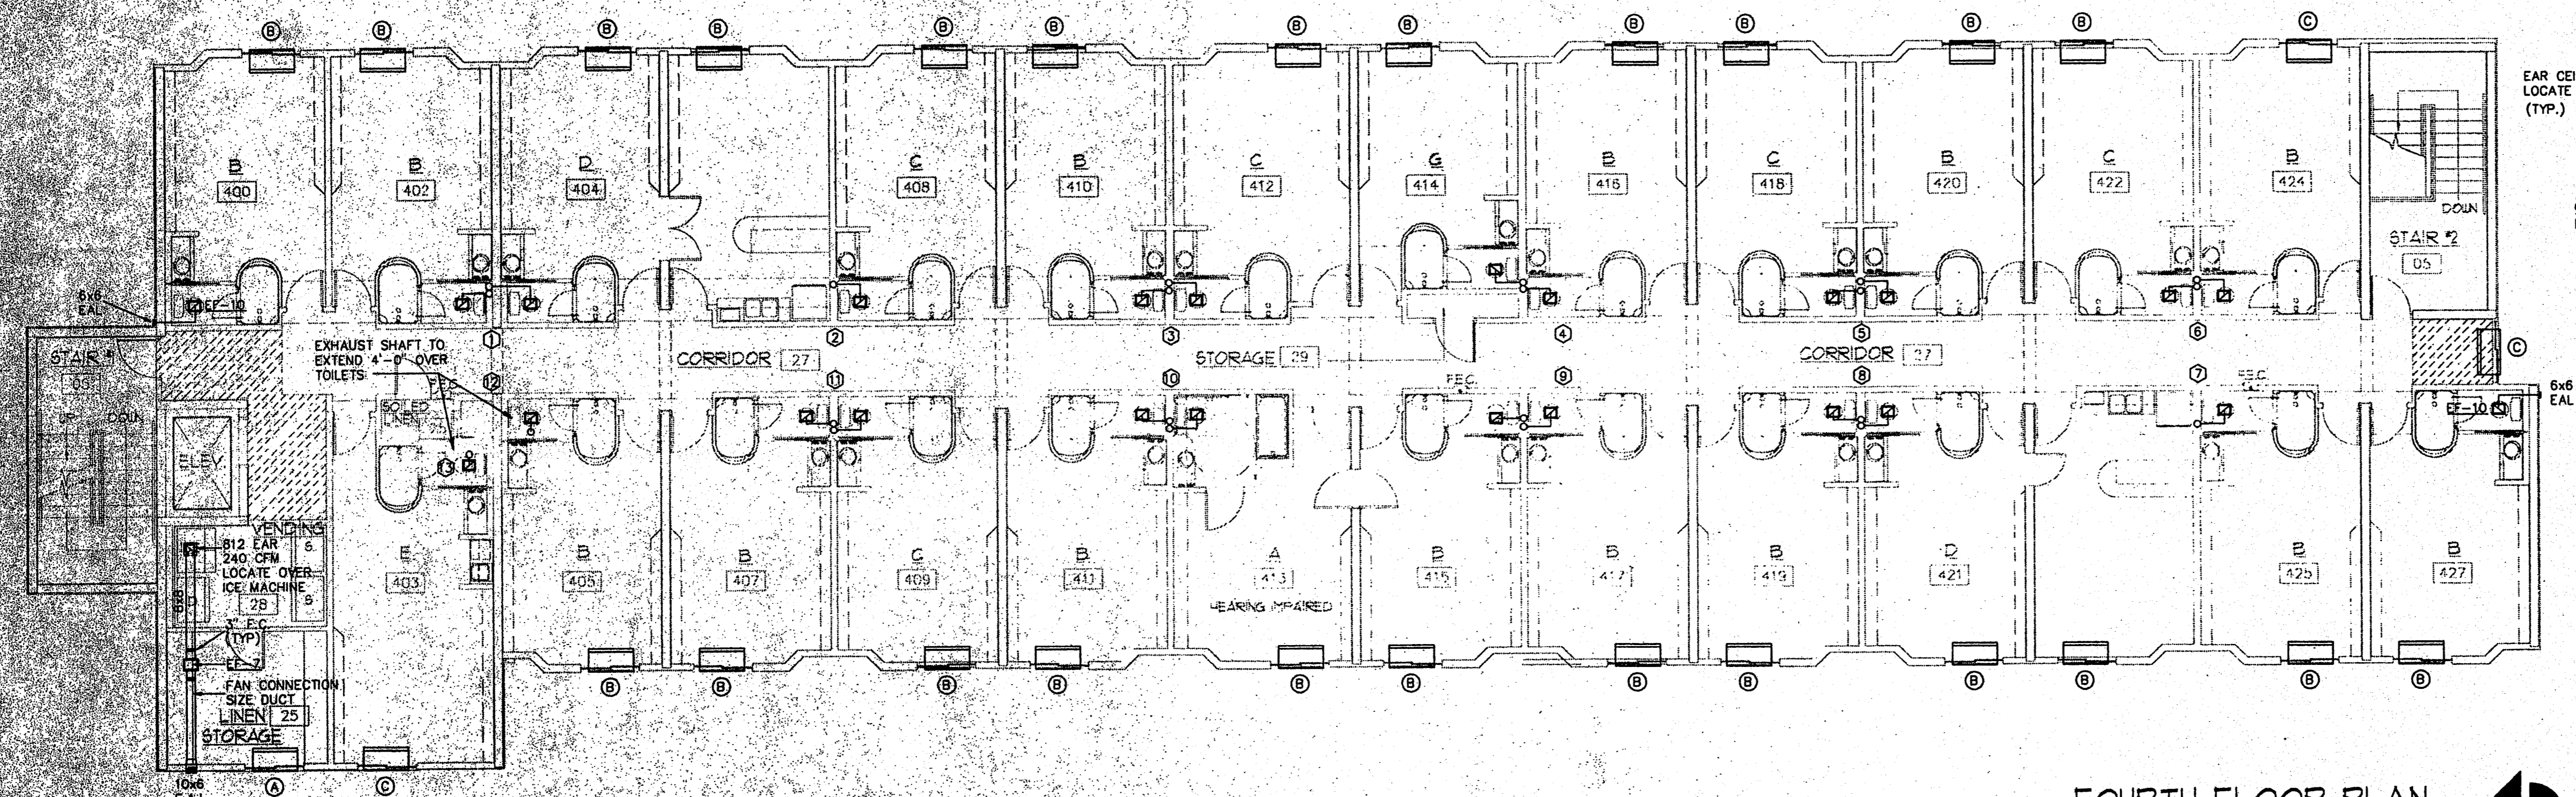

FOURTH FLOOR PLAN
 SCALE: 1/8" = 1'-0"