


THIRD FLOOR PLAN
SCALE: 1/8" = 1'-0"

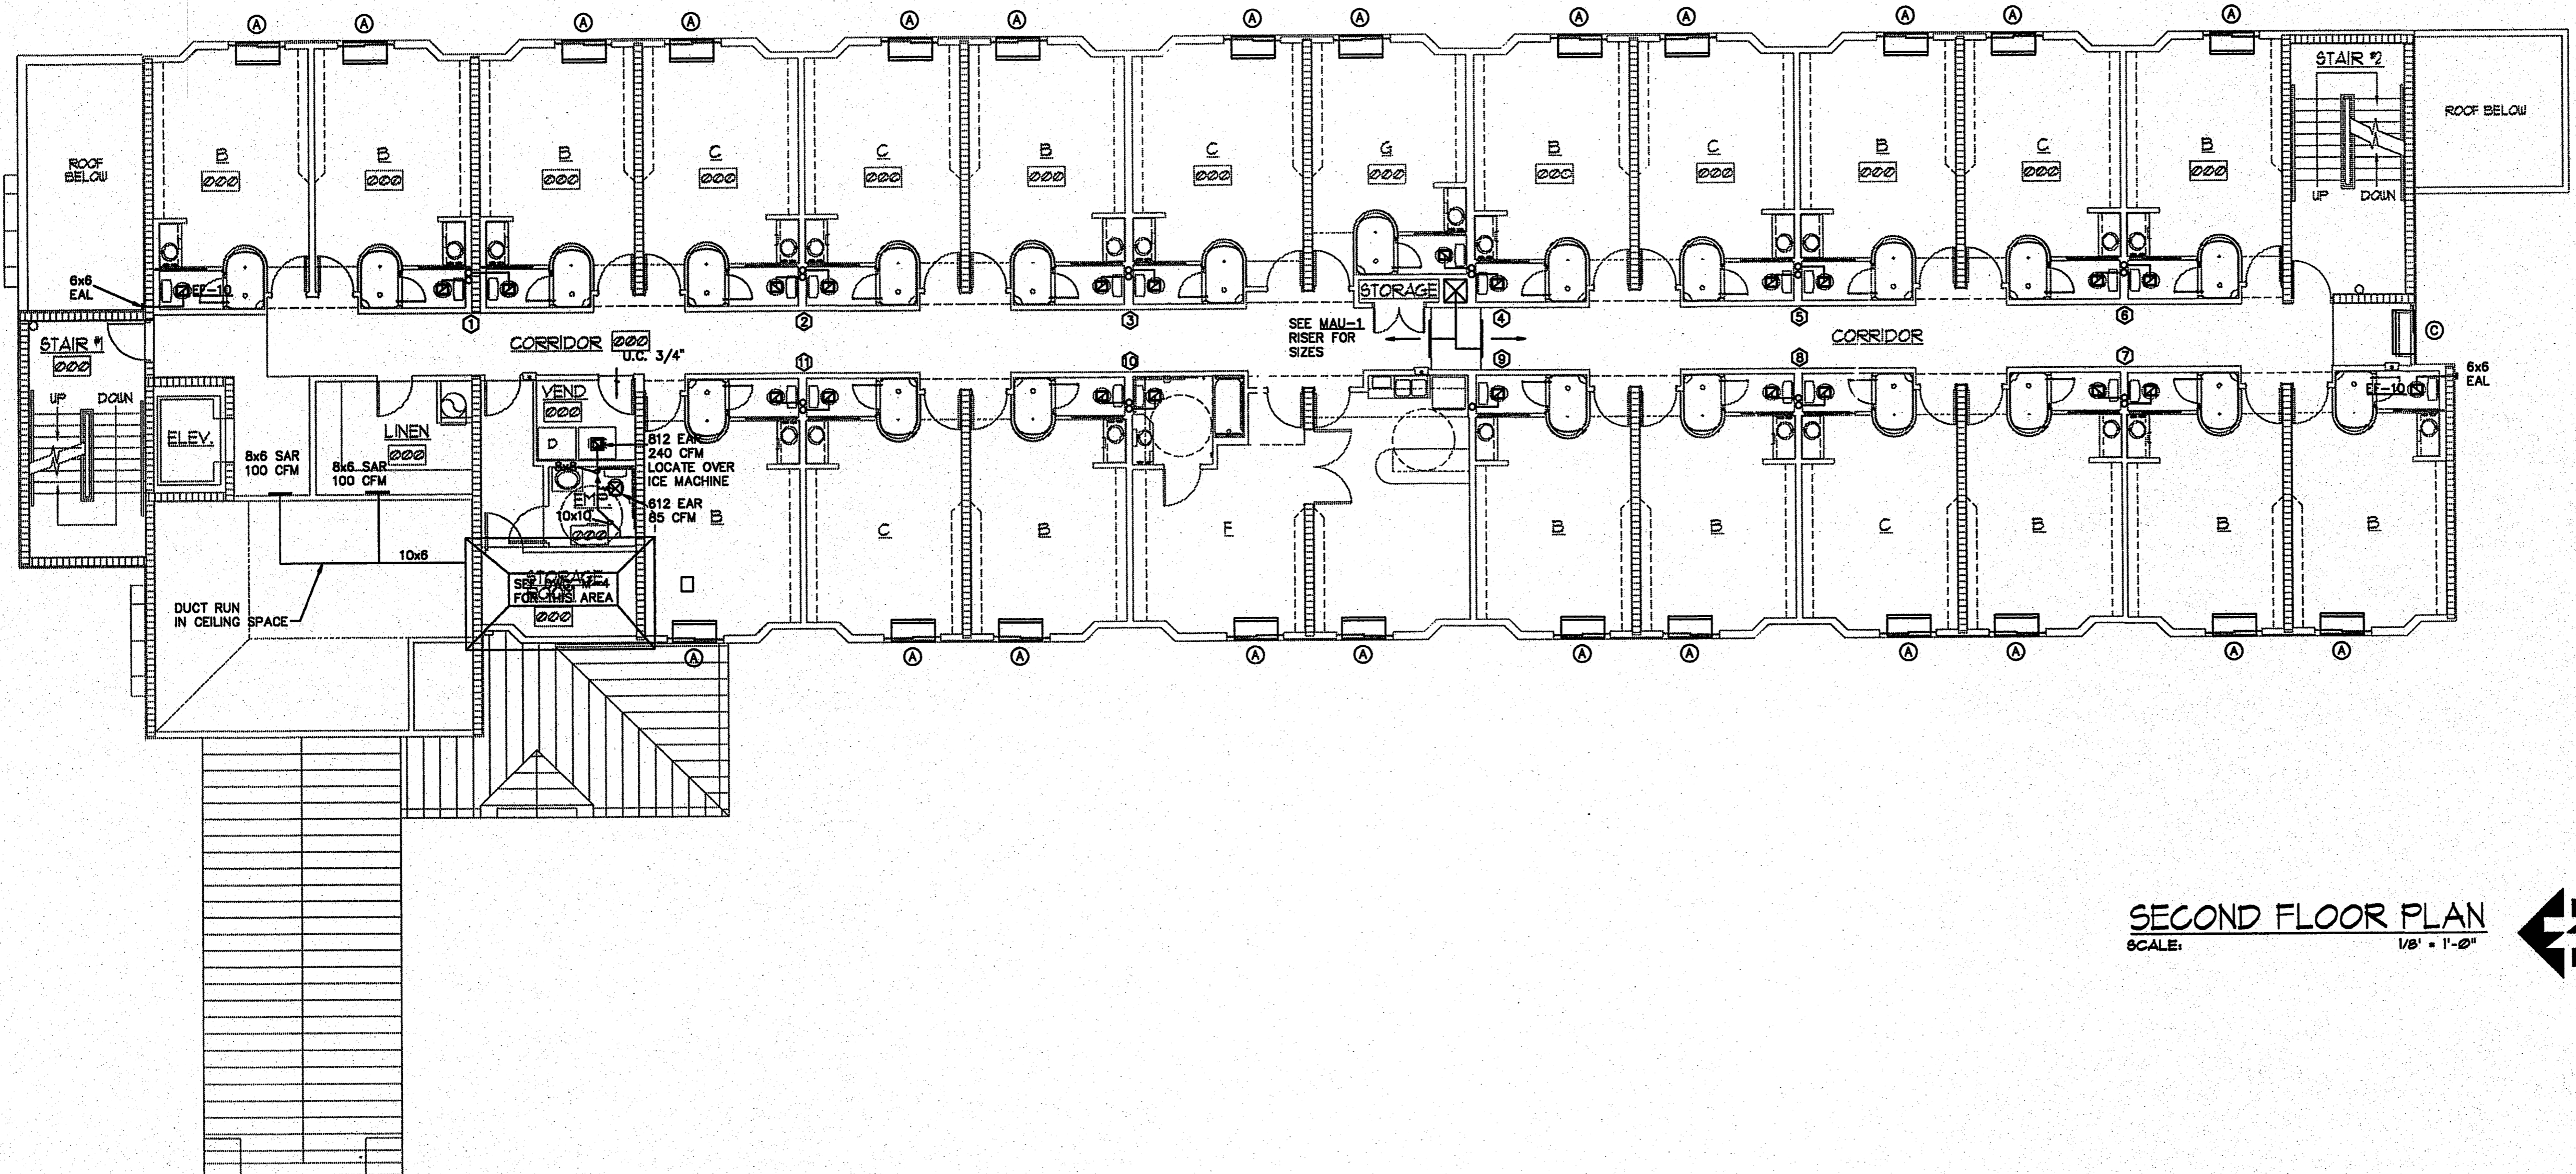

SECOND FLOOR PLAN
SCALE: 1/8" = 1'-0"

LLW, Inc.
803 SOUTH MT. MORIAH, SITE 100B
MEMPHIS, TENNESSEE 3817-5943
901-683-7775/FAX 901-683-2885
LEONARD MESSINA, ARCHITECT

▲ revisions:
OWNER REVISION 5-21-91
OWNER REVISION 7-3-91
CHG TO PRECAST 8-8-91

▲ seal:

Sleep Inn
Jackson, Mississippi

▲ title:
SECOND & THIRD
FLOOR PLANS

▲ date: 8-22-91
▲ job: 1697
▲ file: 1697-A22
▲ scale: 1/8" = 1'-0"

CONSULTANT
GE
Gala Engineering Inc.
7975 STAGE HILLS BLVD.
SUITE 5
MEMPHIS, TN. 38133
TEL. (901) 384-8400
FAX (901) 373-2255

sheet
M-2