


▲ revisions:

▲ seal:

▲ title:
SECOND FLOOR PLAN

▲ date: 8-22-91
 ▲ job: 1691
 ▲ file: 91558-52
 ▲ scale: 1/8" = 1'-0"

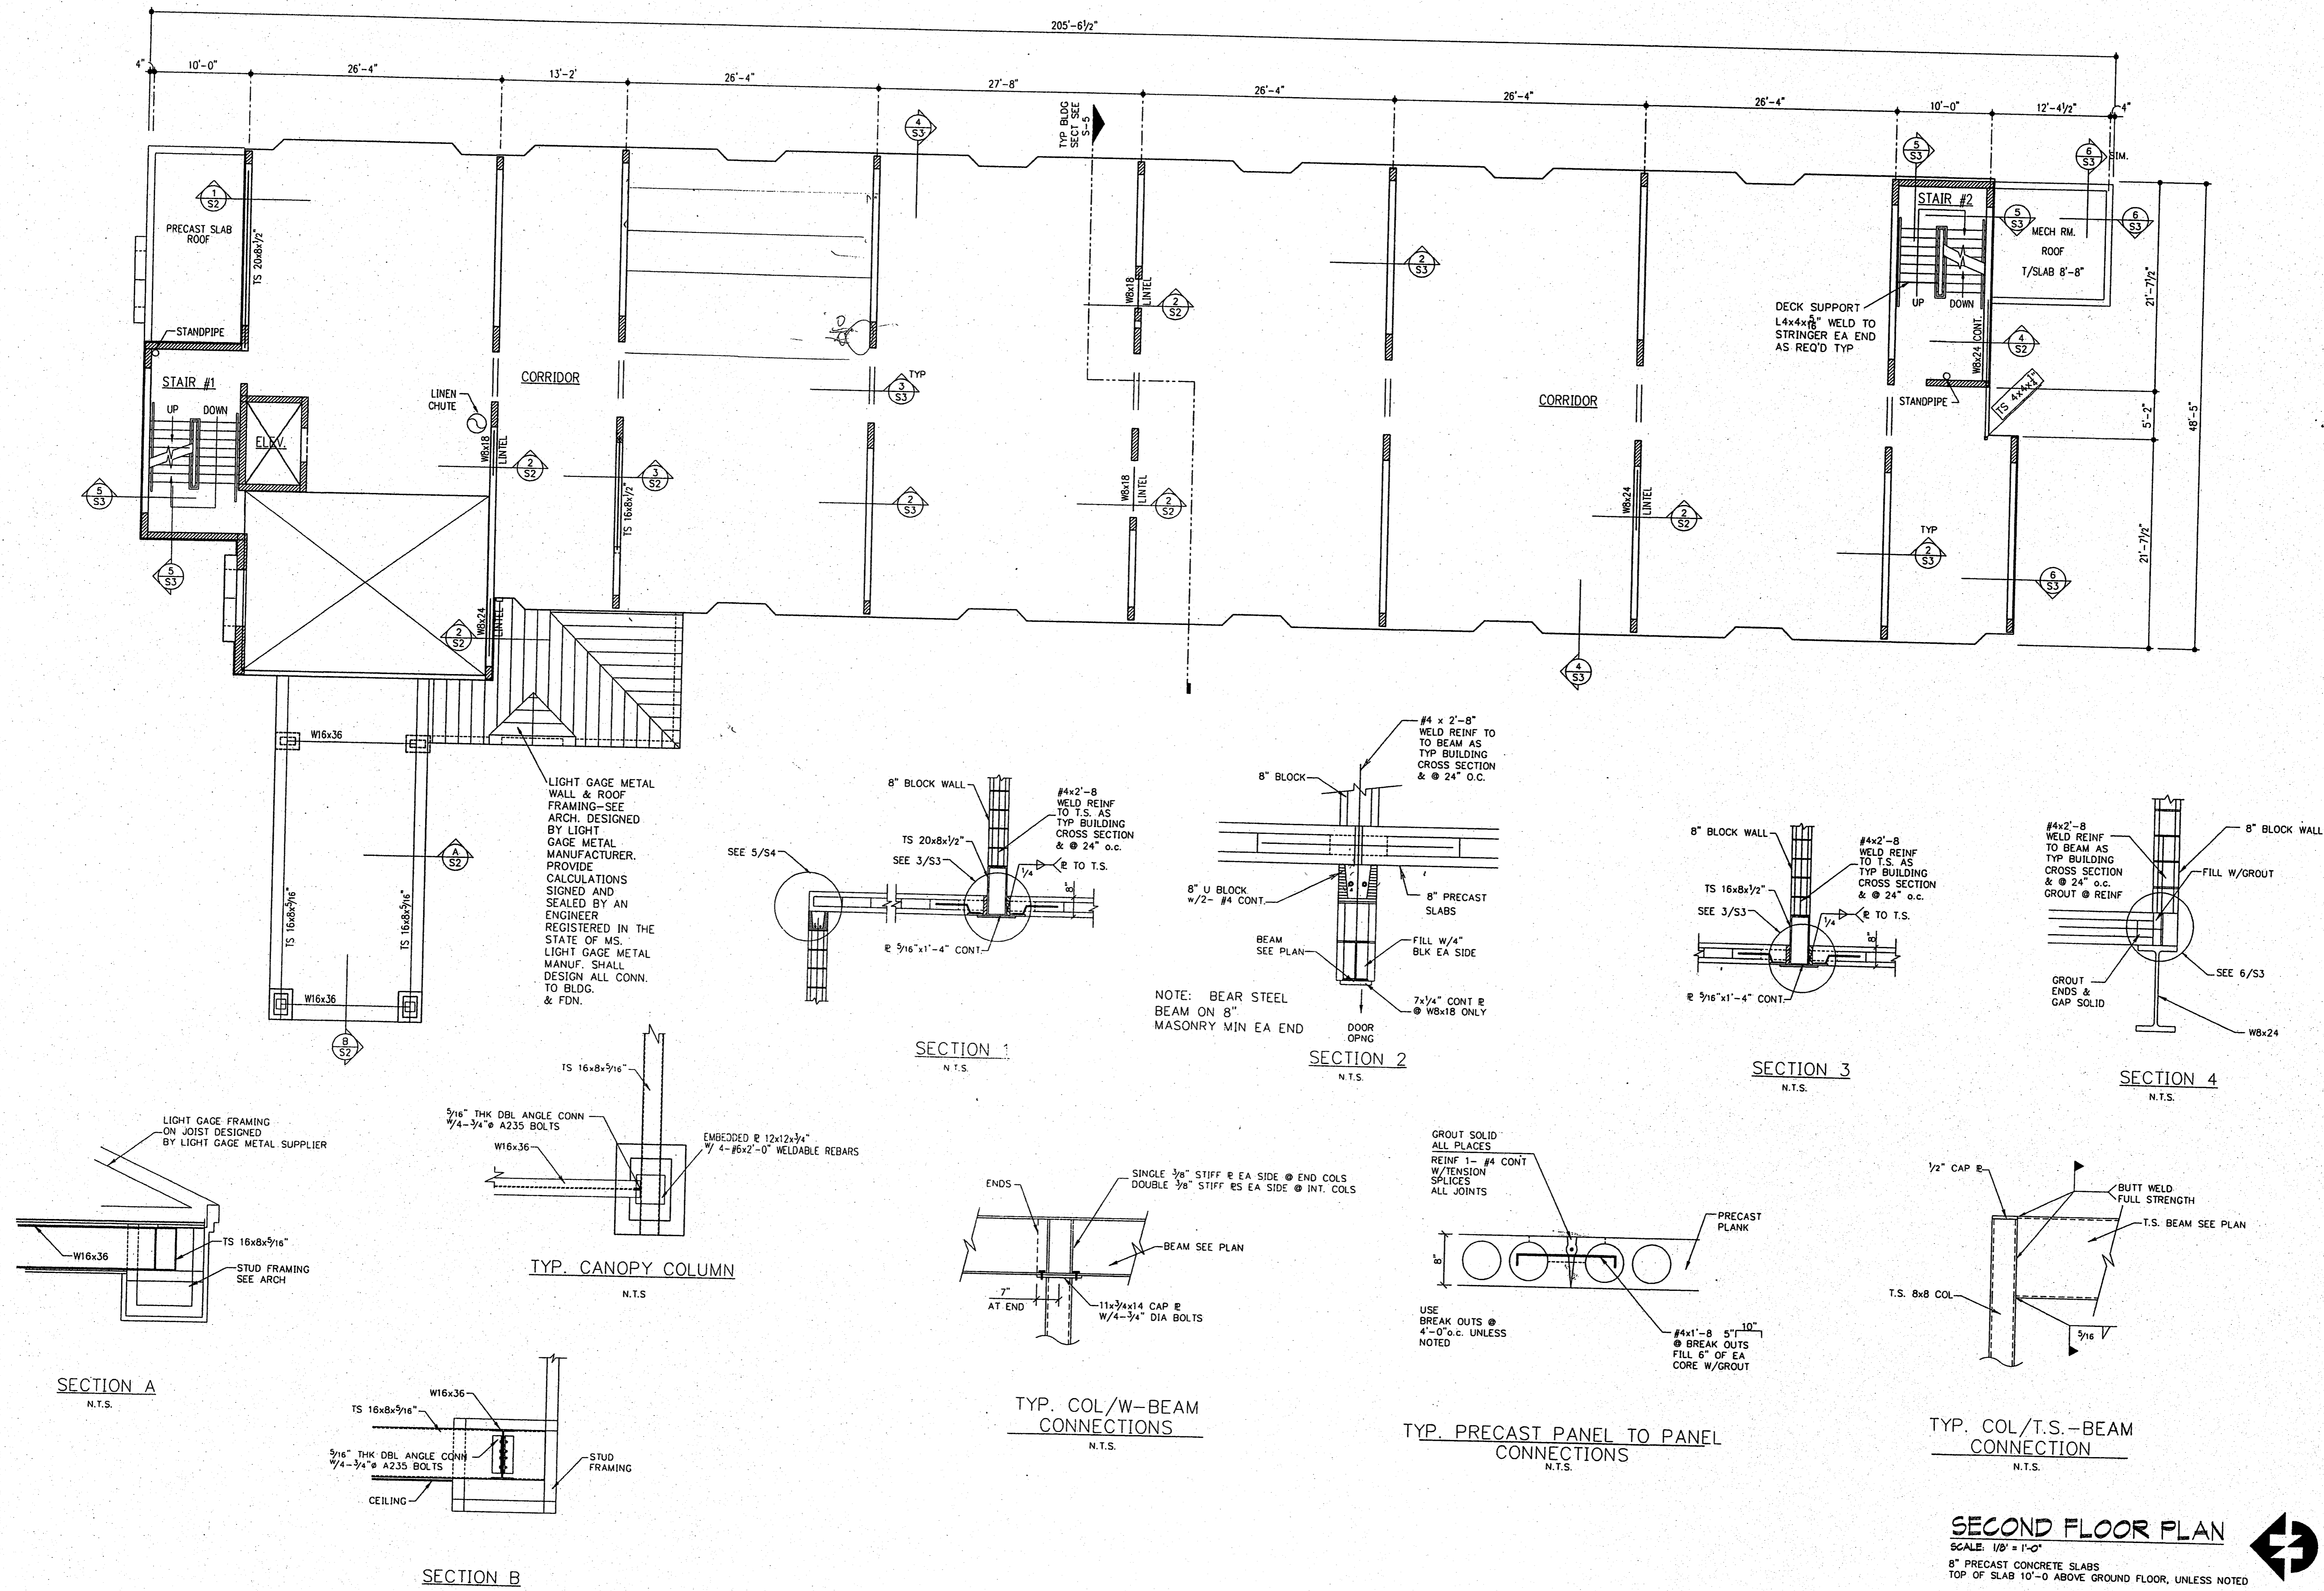

SECOND FLOOR PLAN
 SCALE: 1/8" = 1'-0"
 8" PRECAST CONCRETE SLABS
 TOP OF SLAB 10'-0" ABOVE GROUND FLOOR, UNLESS NOTED