


#	DESCRIPTION	DATE



SEAL:

PROJECT: RENOVATIONS AND ADDITIONS FOR ALLIANCE MILLS  
60207 CAMP VILLERE ROAD  
SLIDELL, LA 70460  
JOB No: 2290  
DATE: 01-17-17  
CHECKED BY: CJD  
DRAWN BY: CJD


SHEET TITLE: DEMO AND DRAINAGE PLAN  
DRAWING NUMBER:

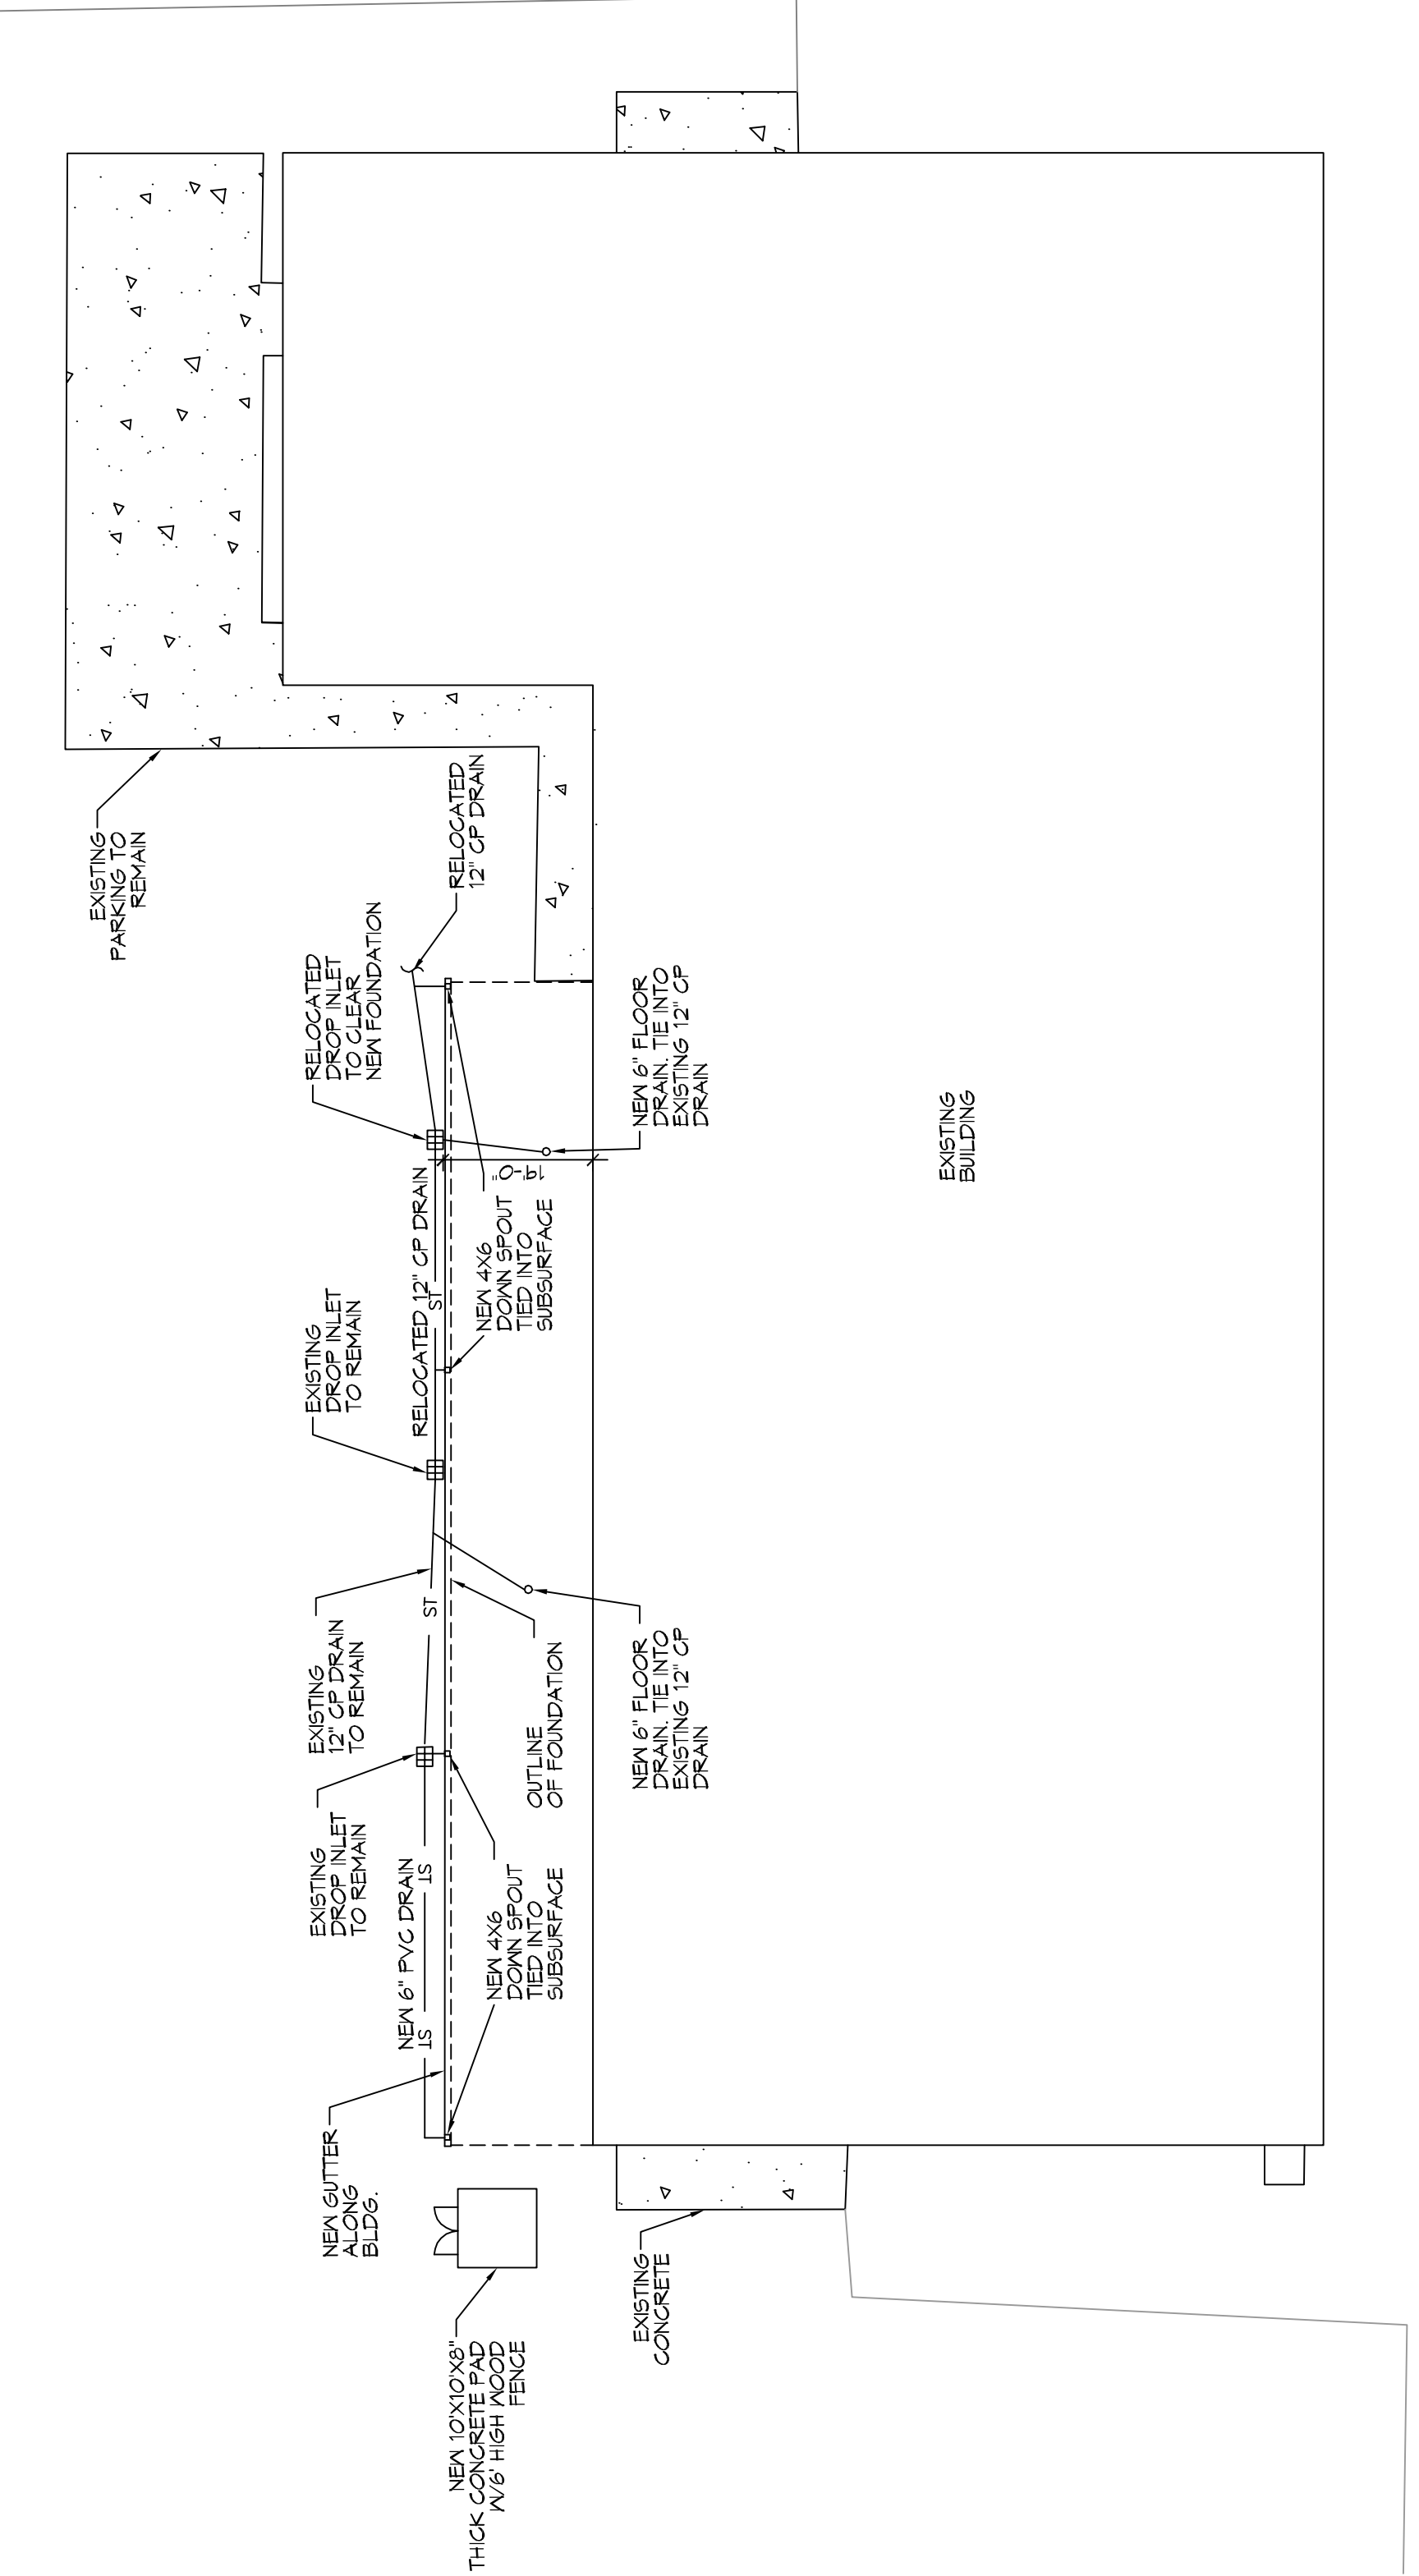

**1 NEW DRAINAGE PLAN**  
SCALE: 1" = 20'-0"

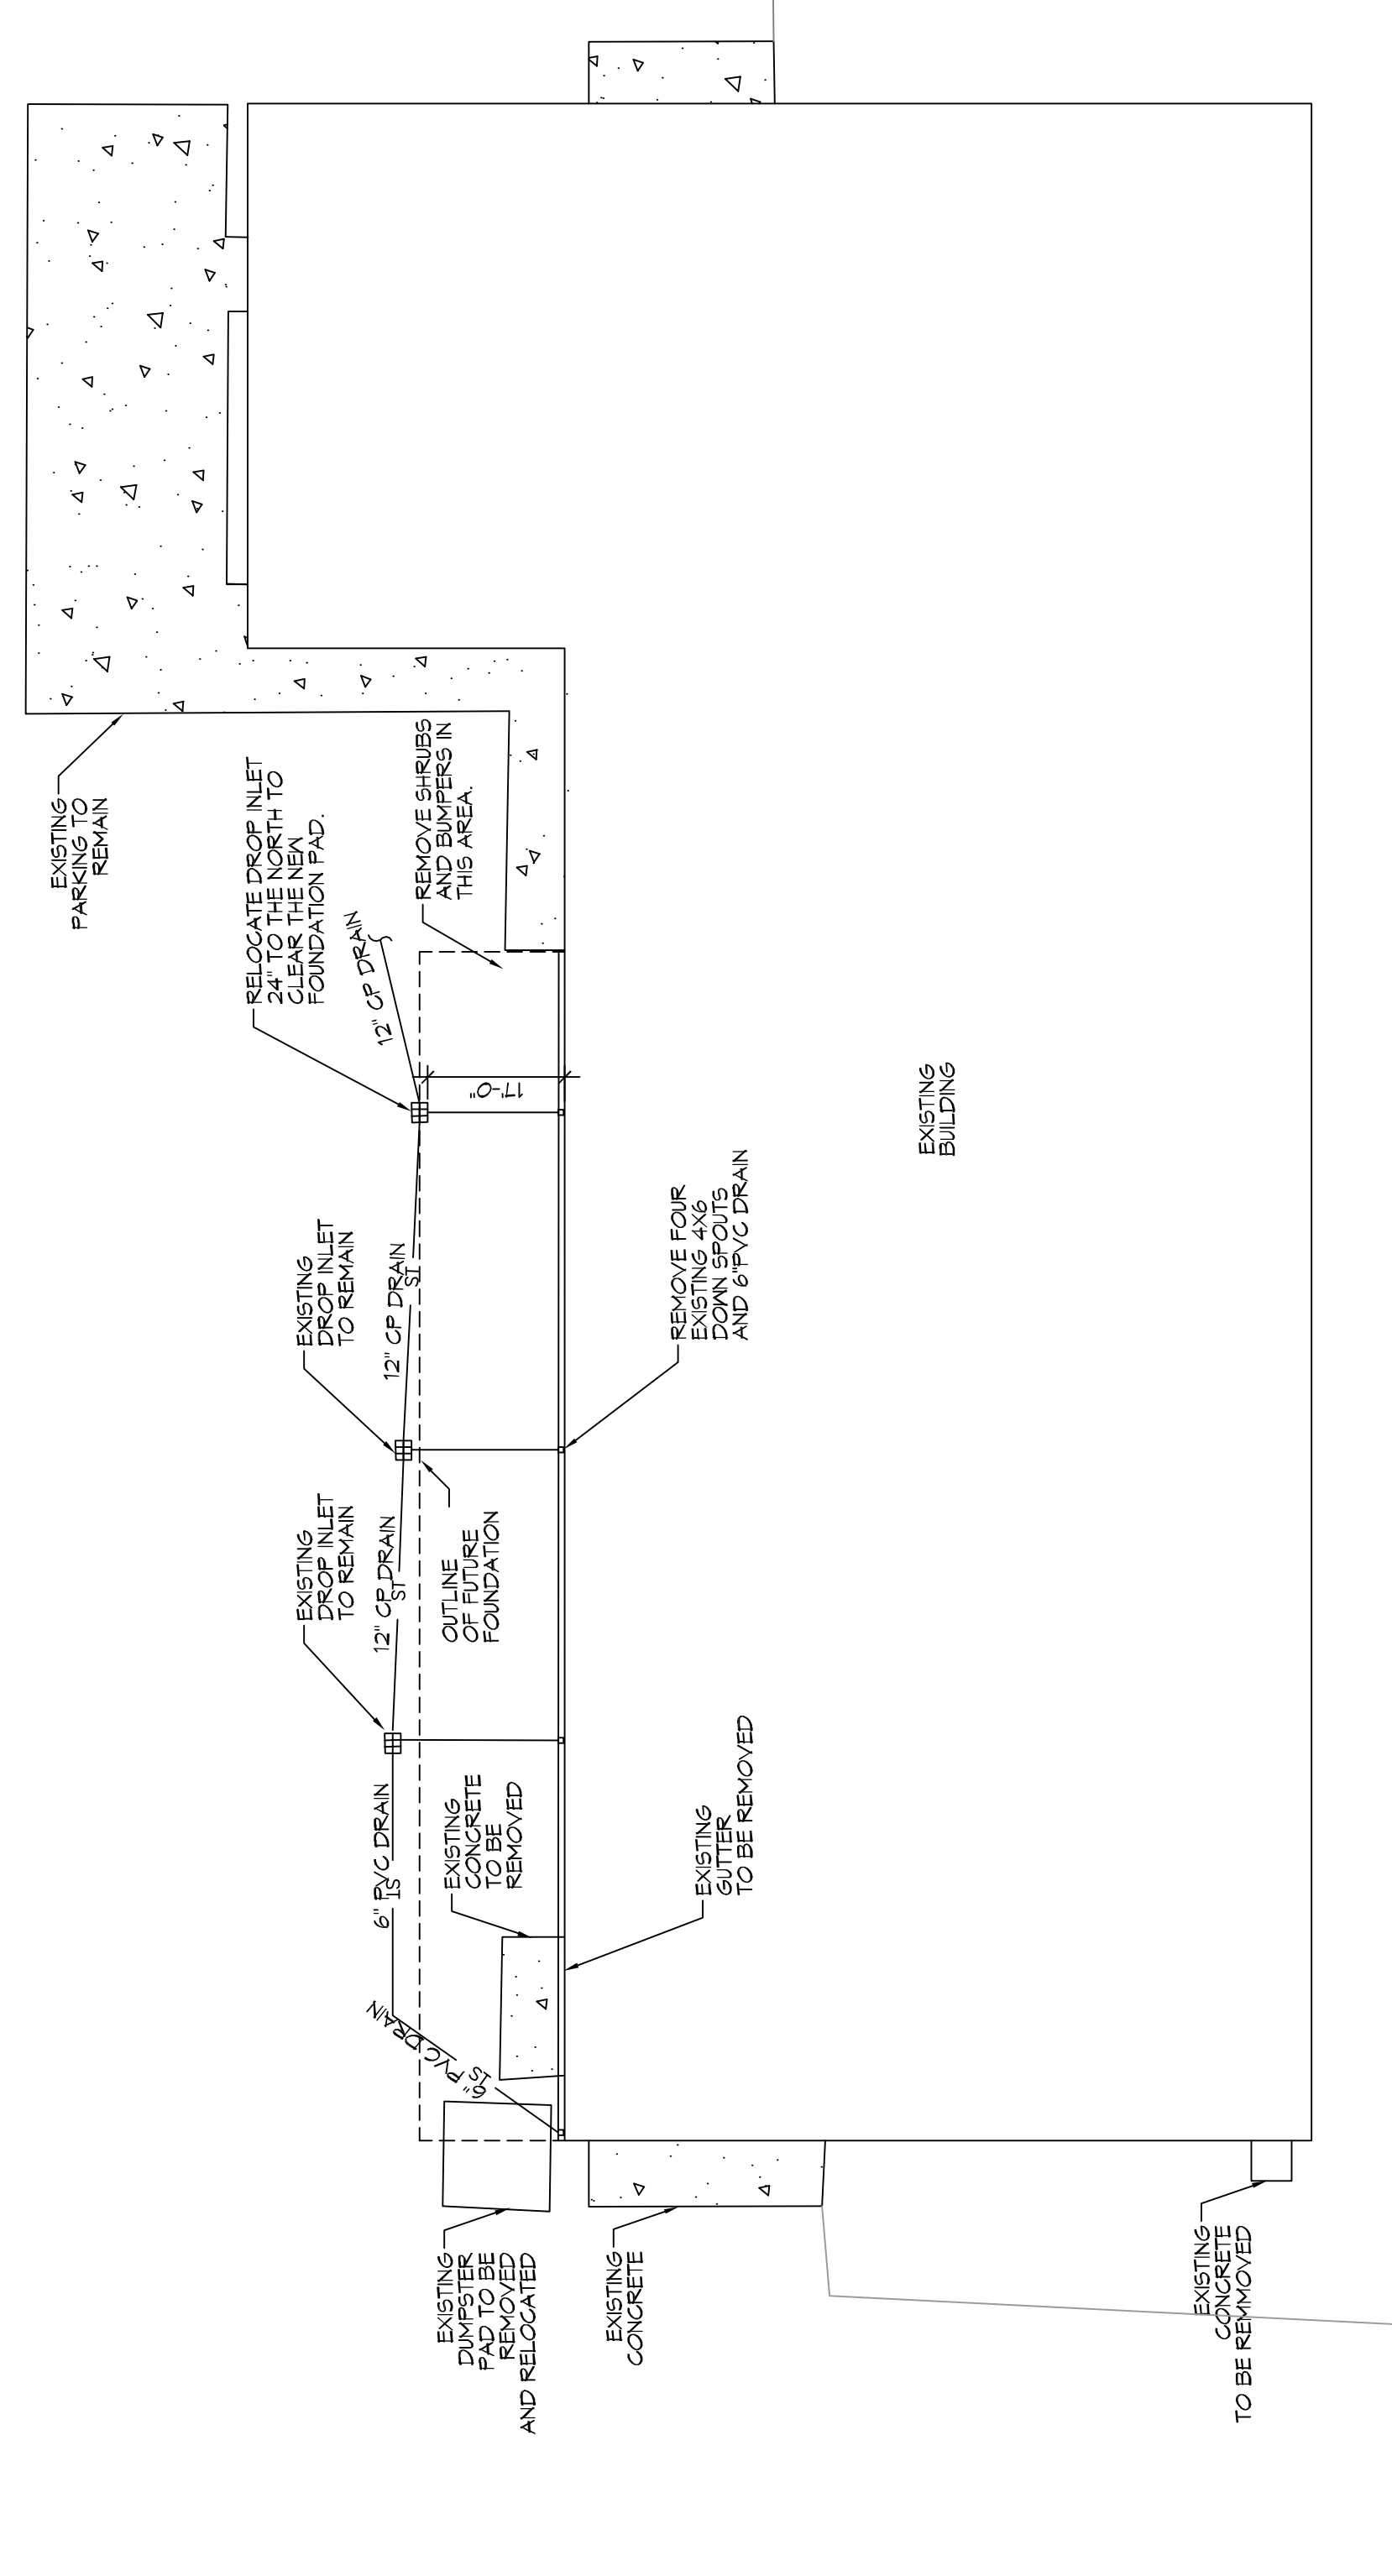 

**1 DEMO PLAN**  
SCALE: 1" = 20'-0"

 

FILE NAME: S:\-INDUSTRIAL-SITES\2290 - Alliance Mills\Drawing\Civil\02-Demo and Drainage\New-Dem-01-17-17.dwg  
PLT: 01-17-17  
DATE: 01-17-17  
DATE: 01-17-17  
DATE: 01-17-17  
DATE: 01-17-17  
DATE: 01-17-17