

STIPULATION FOR REUSE
THE DRAWINGS ARE PREPARED FOR
USE ON A SPECIFIC SITE AT
CONTINGENTLY WITH ITS ISSUE
DATE. ANY REUSE OF THESE
DRAWINGS FOR USE ON A DIFFERENT
PROJECT SITE OR AT A LATER TIME
OR FOR ANY OTHER PROJECT
OR FOR ANY OTHER PURPOSE
WITHOUT THE WRITTEN CONSENT OF
HARRISON FRENCH AND ASSOCIATES,
PLLC IS PROHIBITED. THE PROJECT IS NOT
TO BE REUSED AND MAY BE CONTRARY TO
THE LAW.




STORE NUMBER: 860
I-59, EXIT 1
NICHOLSON, MS 39466

T1-180


ISSUE BLOCK

CHECKED BY: MAP
DRAWN BY: ASE
DOCUMENT DATE: 02/06/23
PROTO: T1-180
PROTO CYCLE: Q4 - 2022

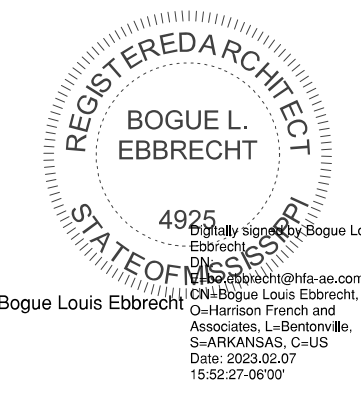

WALL SECTIONS & DETAILS

SHEET: A314

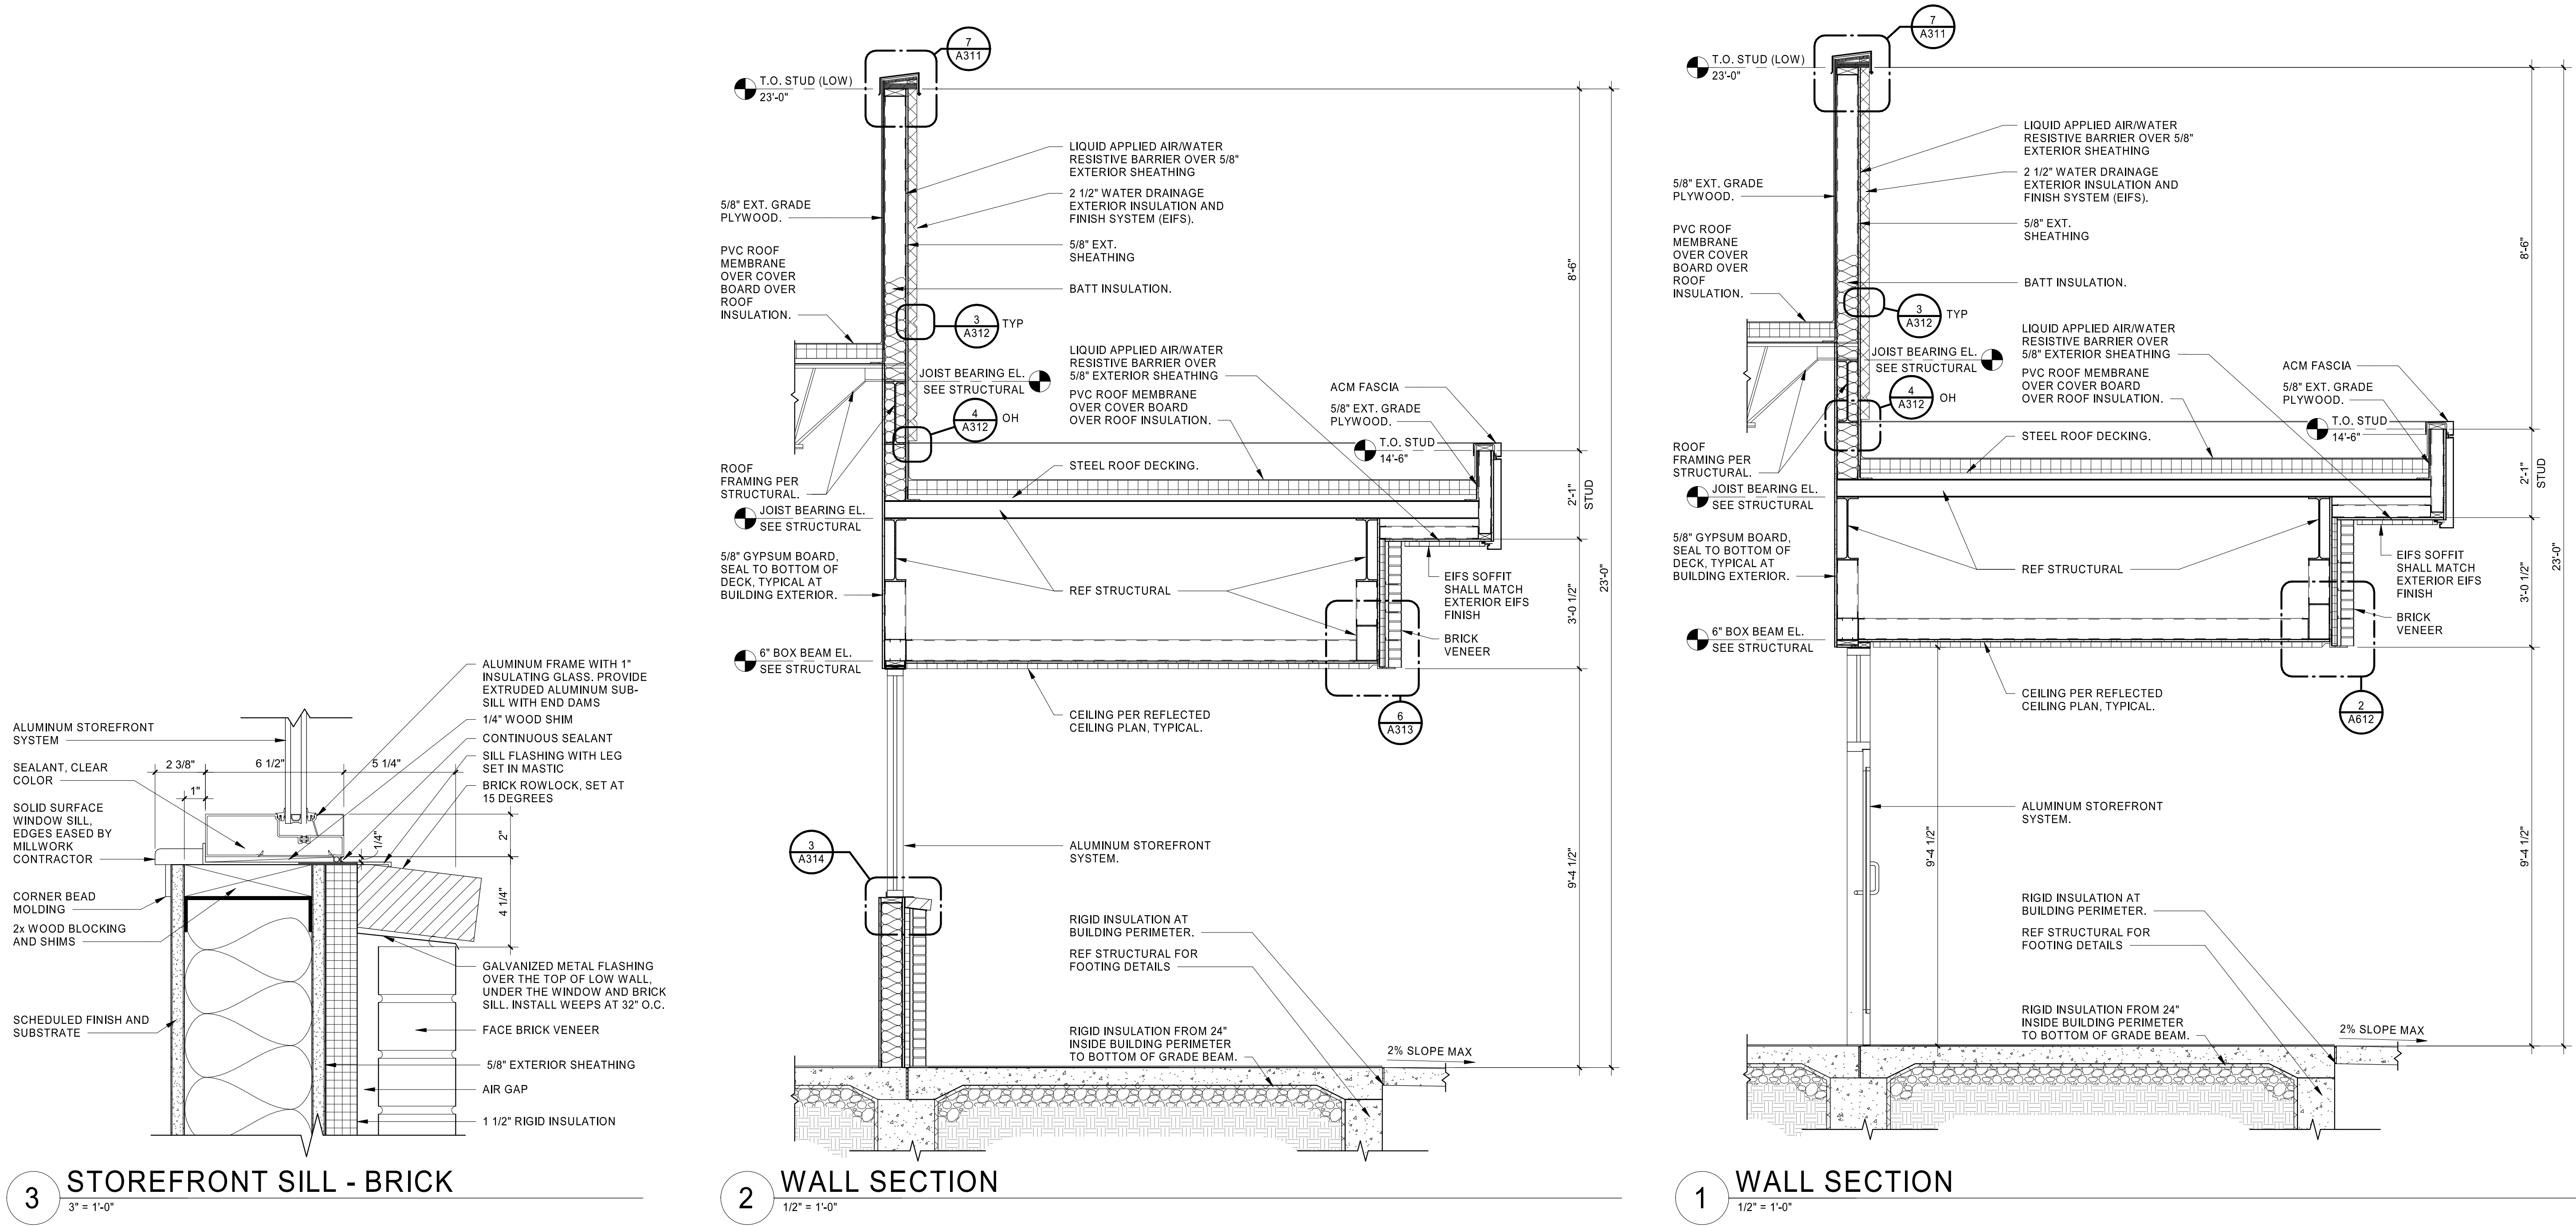

8/20/23 9:55:30 AM
 C:\Users\mfrancis\project\Documents\2023\Bent Project\Drawings\Nicholson_MS_A314.dwg
 3/25/23 10:14 AM
 HARRISON FRENCH AND ASSOCIATES, PLLC