



FIRST FLOOR

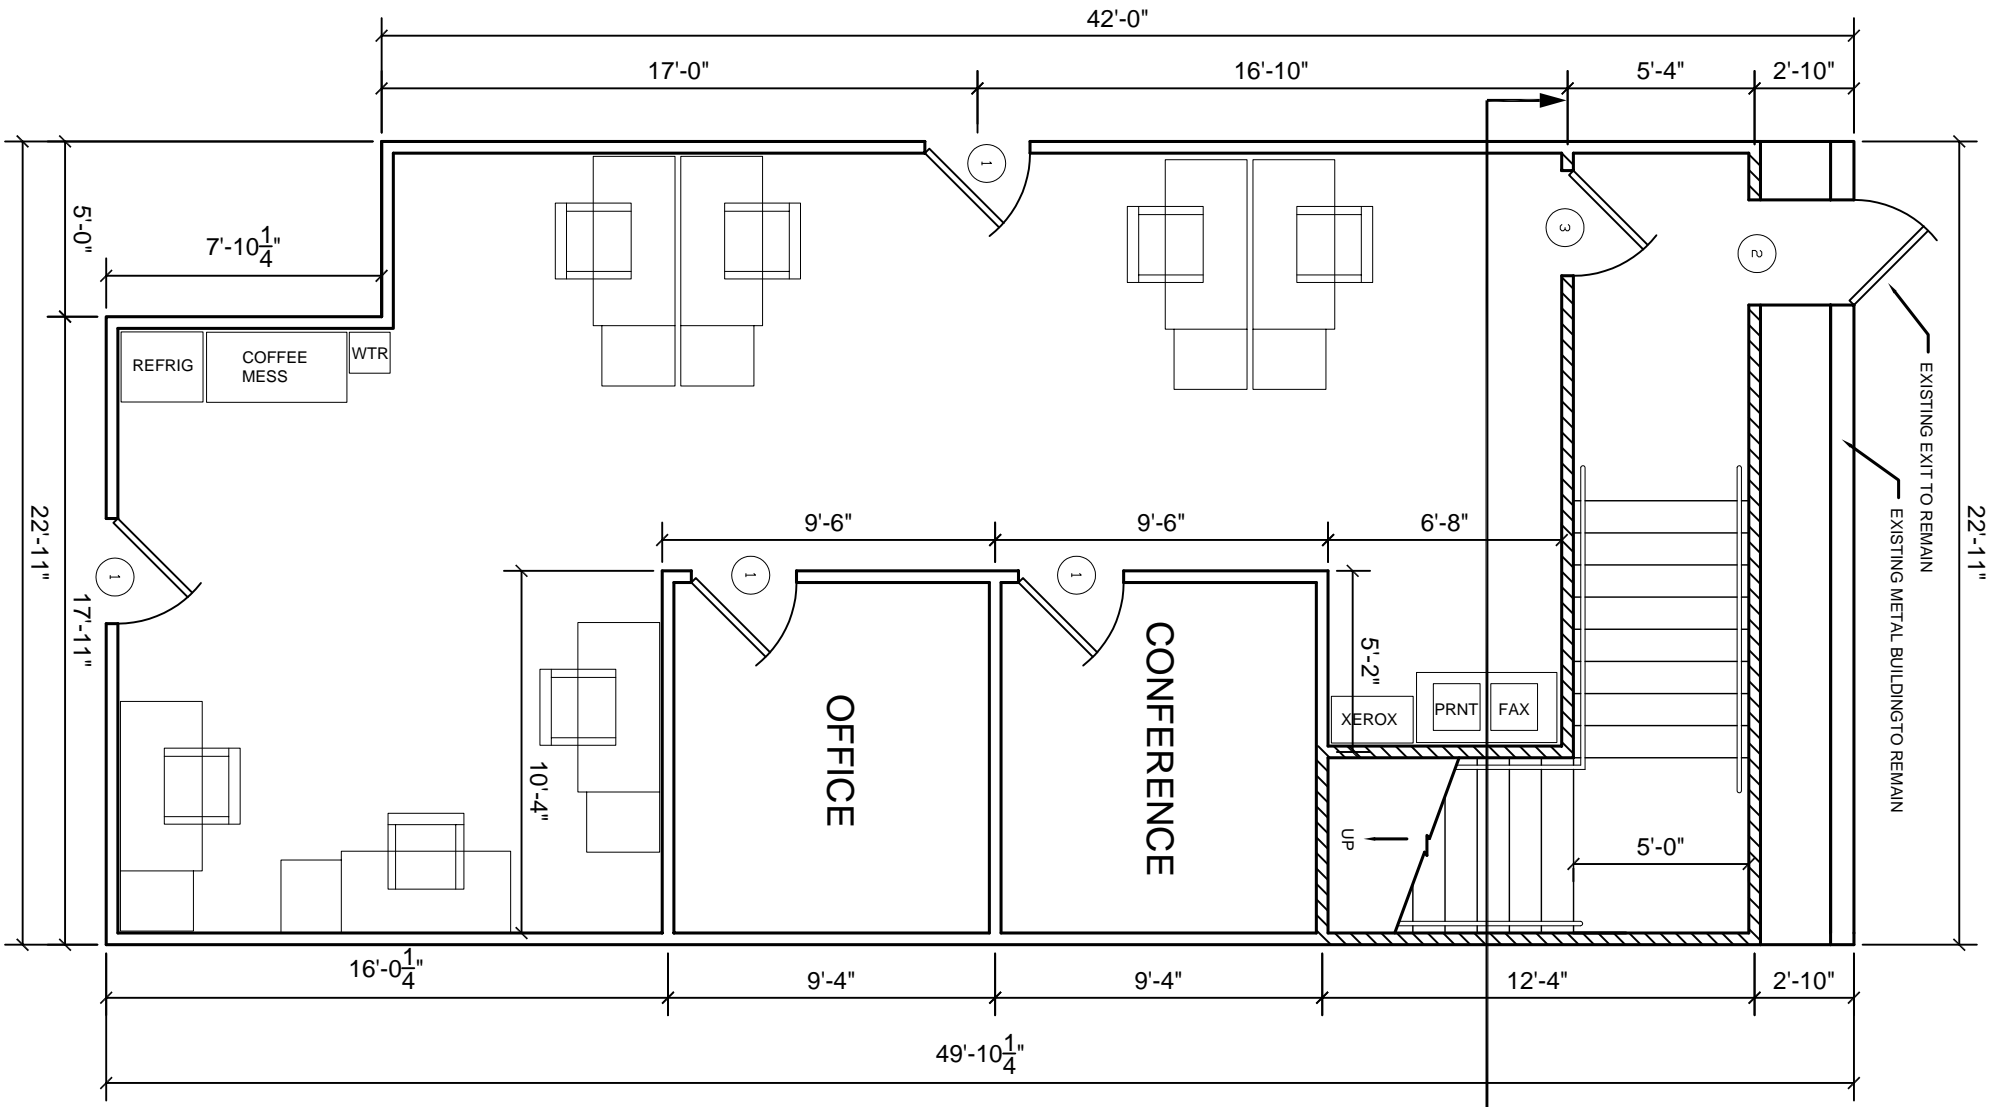

FLOOR PLAN  
SCALE: 1/4"=1'-0"

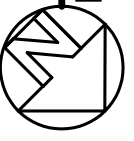

SECOND FLOOR

