

DAMMON
ENGINEERING, INC.

CHIEF ENGINEER
EMMETT
DAMMON, P.E.
CHIEF ARCHITECT
ROBERT
WILTSE

1095 FLORIDA AVENUE
SLIDELL, LA, 70458
OFFICE: 985-649-5832
FAX: 985-641-5950

WEBSITE:
WWW.DAMMONENGINEERING.COM
EMAIL:
DAMMONENGS@BELL.SOUTH.NET

ARCHITECTURE
ENGINEERING
STUDIES
PLANNING
INVESTIGATION
EXPERT WITNESS

TEXTRON MARINE
252 STONE ROAD
SLIDELL, LA
70460

PARTIAL
SITE
PLAN

1000 KW
GENERATOR

REV:

SCALE: AS NOTED


JOB#: 1969

DATE: 10-08-08

SHEET

A-1

OF

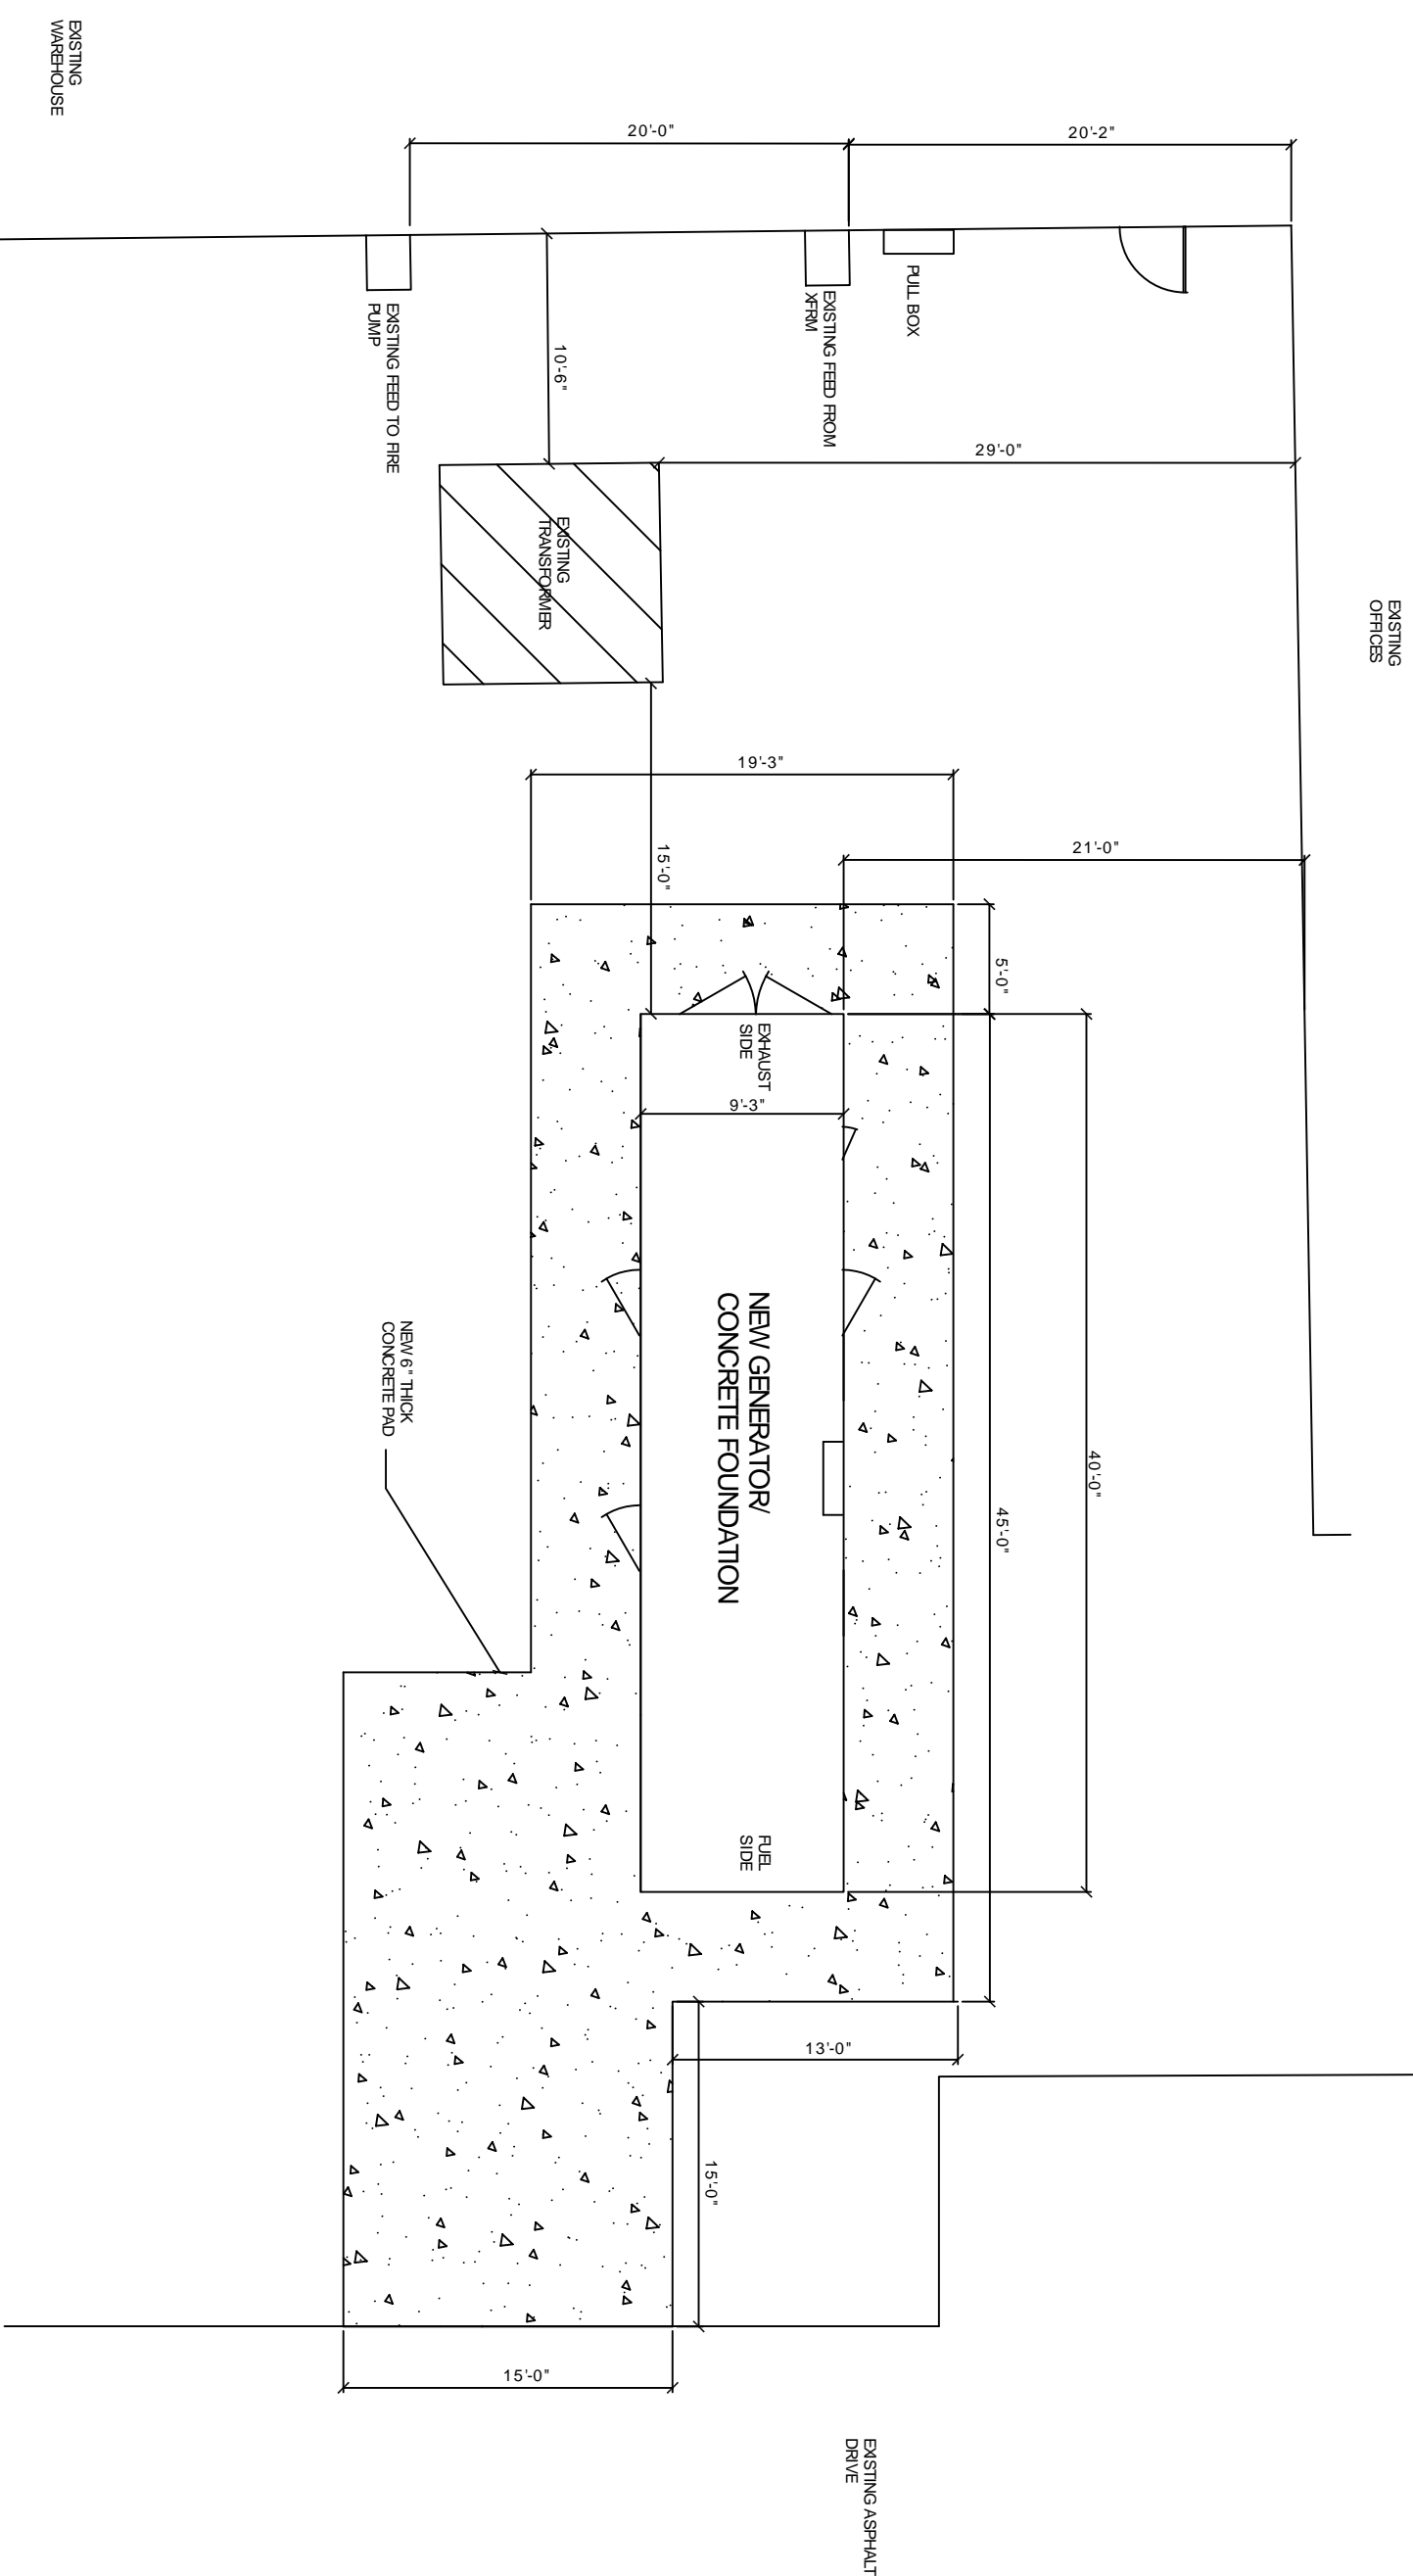

PARTIAL SITE PLAN
SCALE: 1/4" = 1'-0"

