

DAMMON
ENGINEERING, INC.

CHIEF ENGINEER
EMMETT
DAMMON, P.E.
CHIEF ARCHITECT
ROBERT
WILTSE

1095 FLORIDA AVENUE
SLIDELL, LA. 70458
OFFICE: 985-649-5832
FAX: 985-641-5950

WEBSITE:
WWW.DAMMONENGINEERING.COM
EMAIL:
DAMMONENG@BELL.SOUTH.NET

ARCHITECTURE
ENGINEERING
STUDIES
PLANNING
INVESTIGATION
EXPERT WITNESS

**TEXTRON MARINE
& LAND**
252 STONE ROAD
SLIDELL, LA. 70460


SITE PLAN

1000 KW
GENERATOR

REV:
SCALE: AS NOTED
JOB#: 1969
DATE: 10-08-08
SHEET

OF

C-1

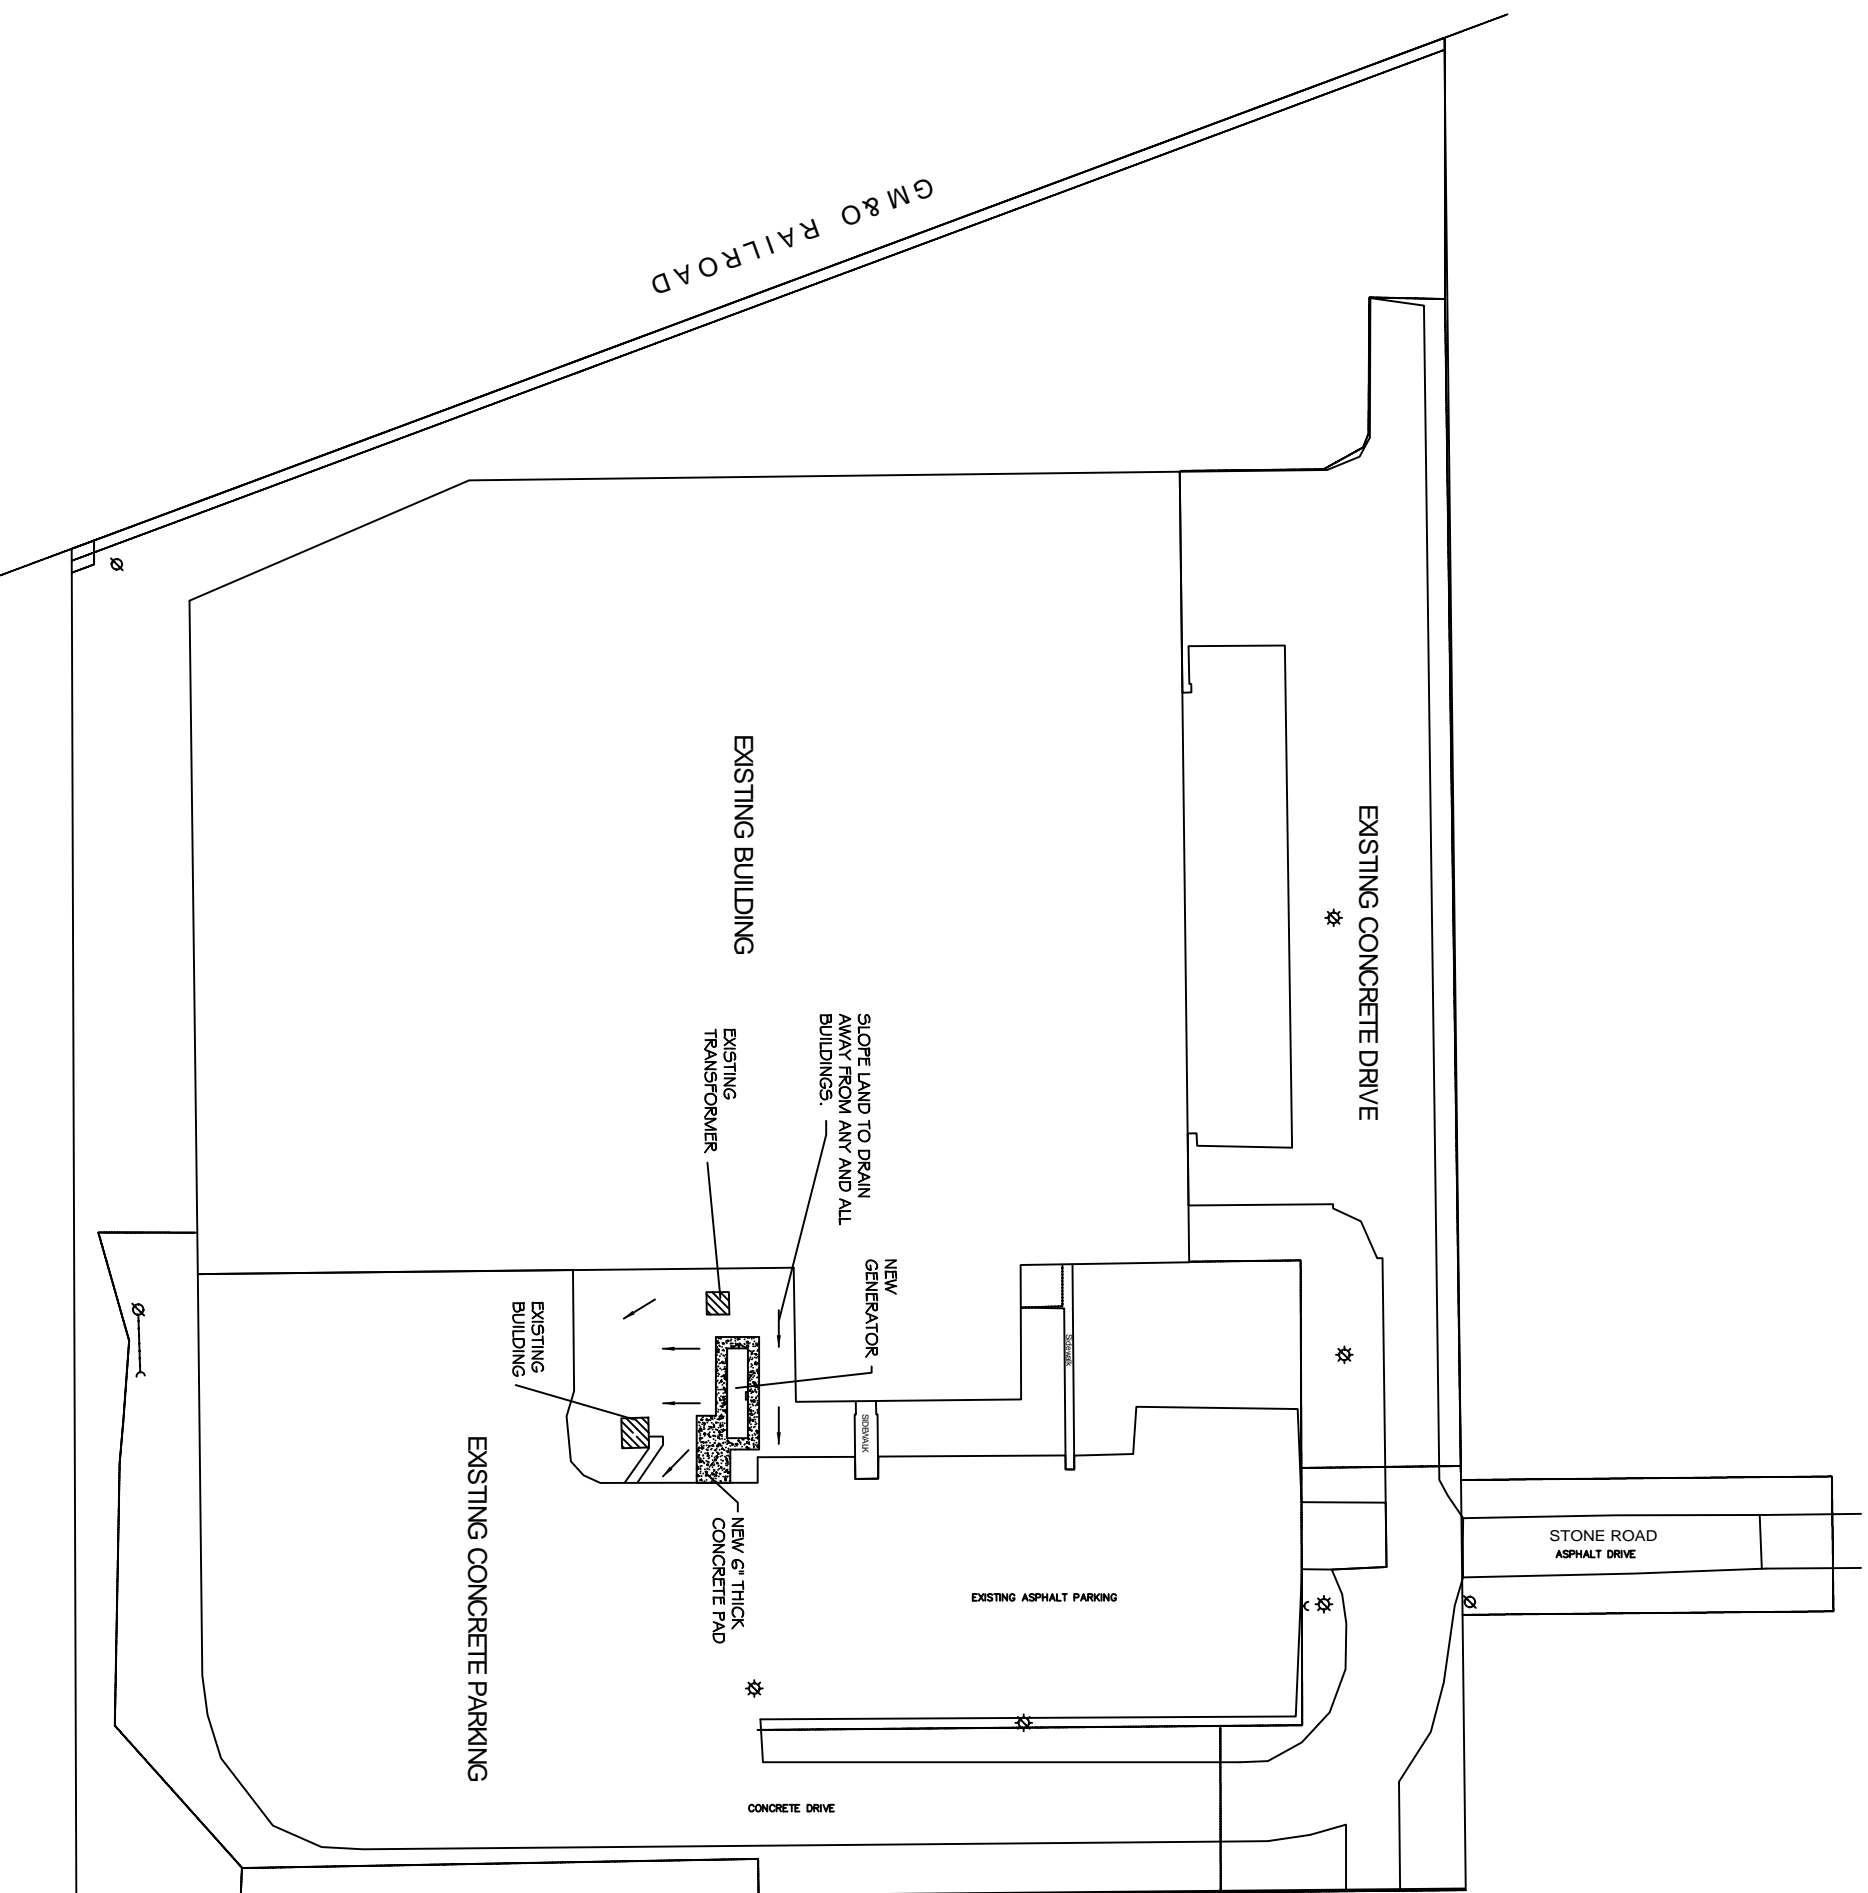

GM & O RAILROAD

EXISTING CONCRETE DRIVE

STONE ROAD
ASPHALT DRIVE

EXISTING ASPHALT PARKING

CONCRETE DRIVE

EXISTING BUILDING

SLOPE LAND TO DRAIN
AWAY FROM ANY AND ALL
BUILDINGS.

EXISTING
TRANSFORMER

NEW
GENERATOR

NEW 6" THICK
CONCRETE PAD

EXISTING
BUILDING

EXISTING CONCRETE PARKING

SITE PLAN

SCALE: 1" = 40'-0"

