



ALGIERS OUTFALL CANAL (SIDE)

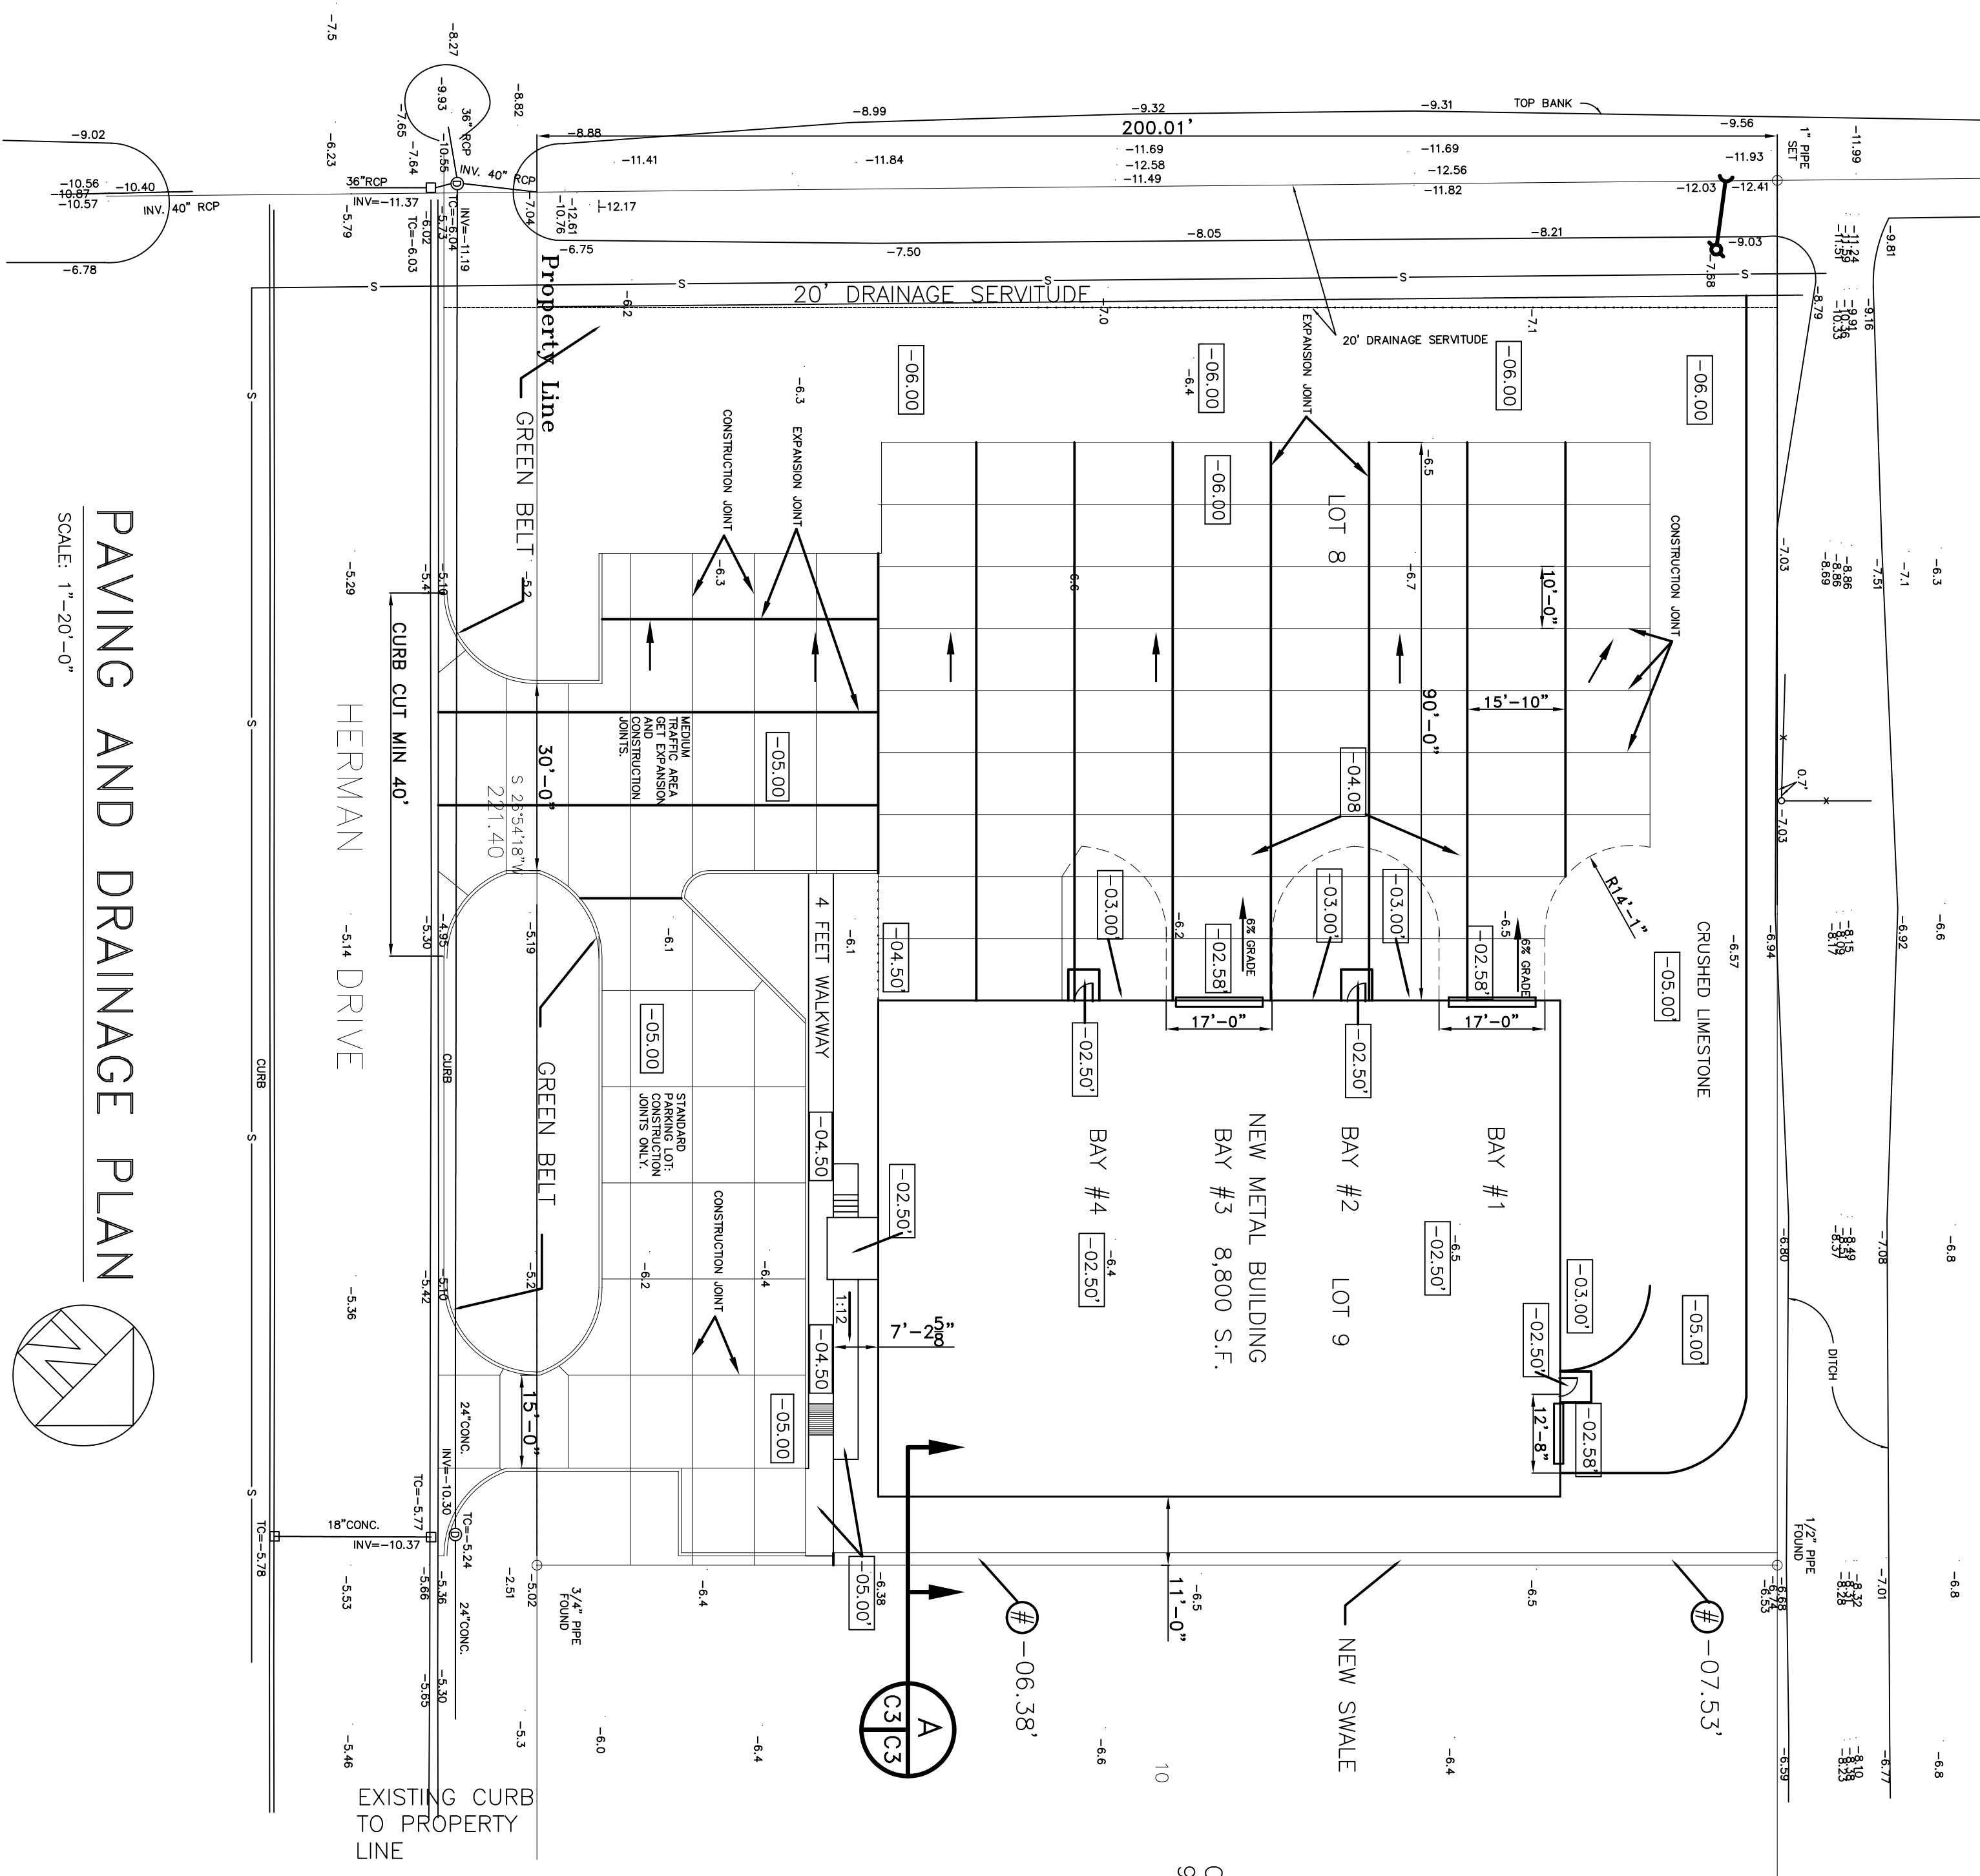


PAVING AND DRAINAGE PLAN
SCALE: 1"=20'-0"

LEGEND:


- 0.00' — EXISTING ELEVATION
- 00.00' — NEW ELEVATION
- ⊕ -00.00' — INVERT ELEVATION

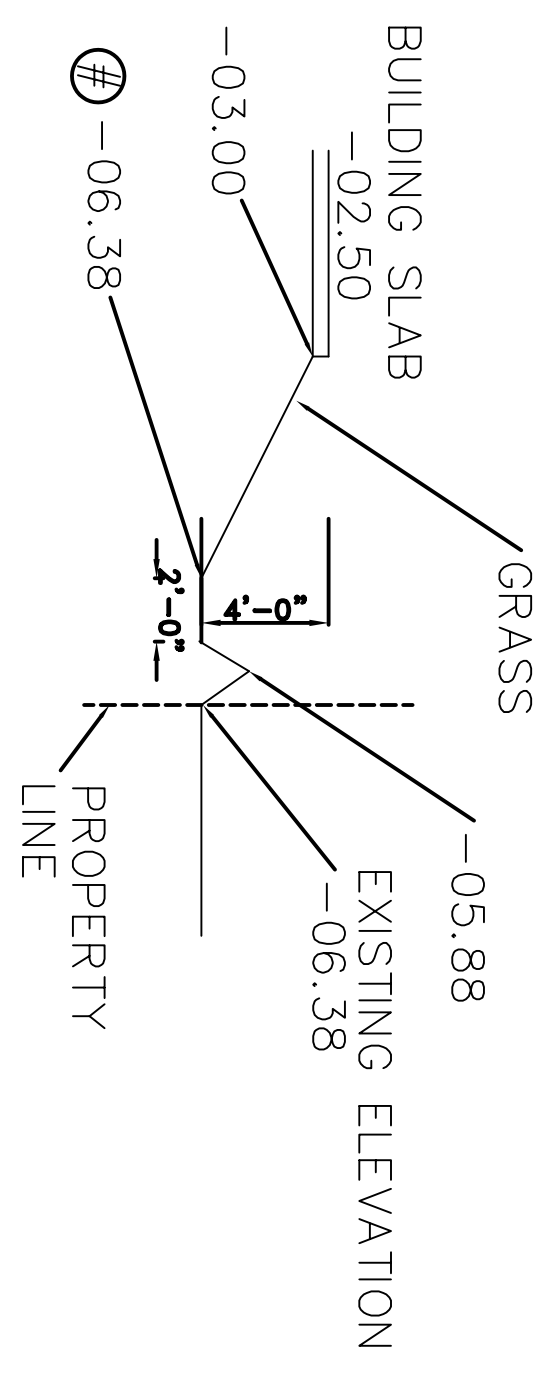


SWALE SECTION
N.T.S.

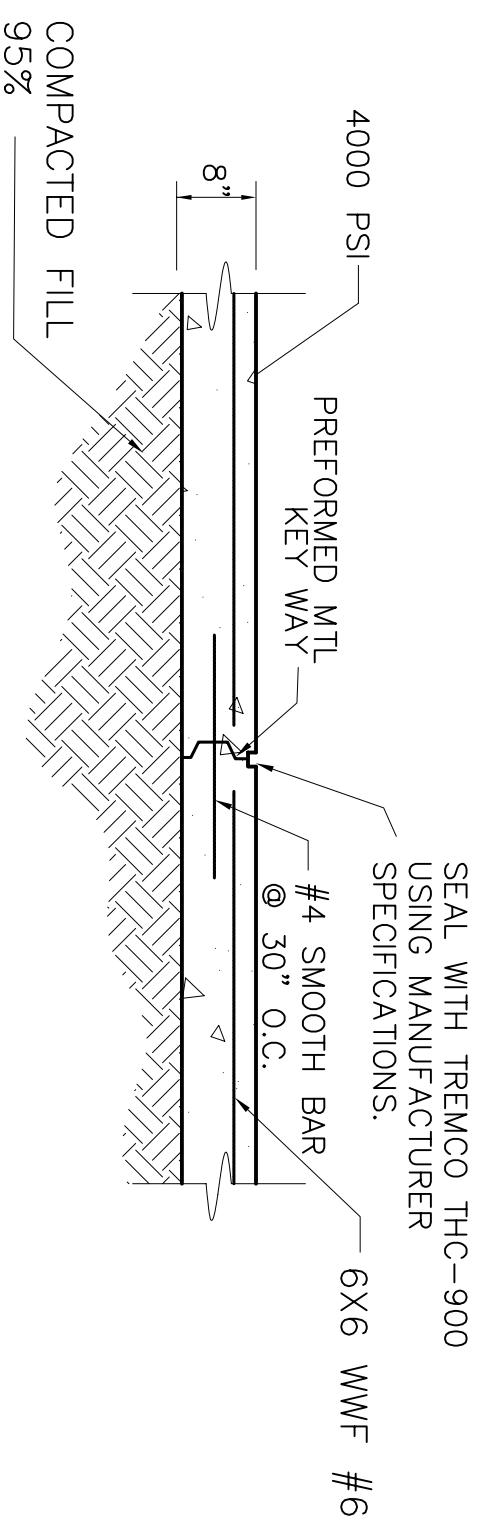


CONSTRUCTION JOINT
N.T.S.

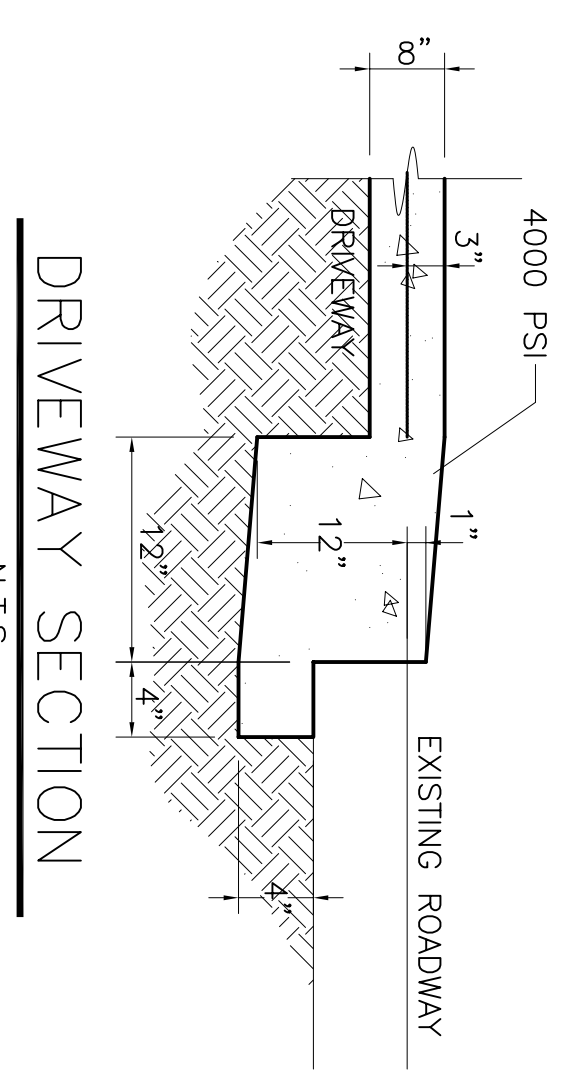


DRIVEWAY SECTION
N.T.S.

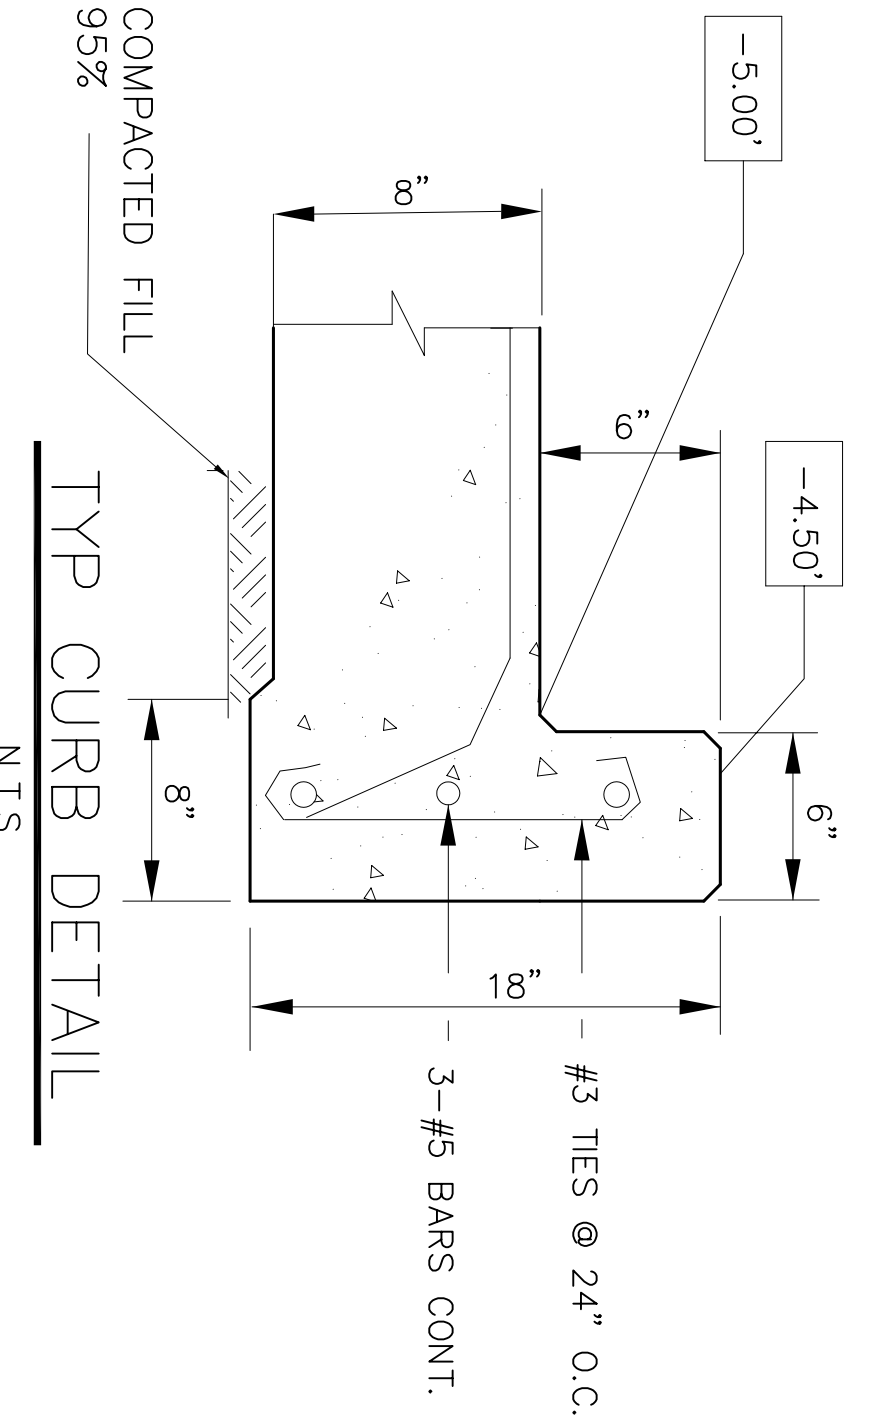


TYP CURB DETAIL
N.T.S.

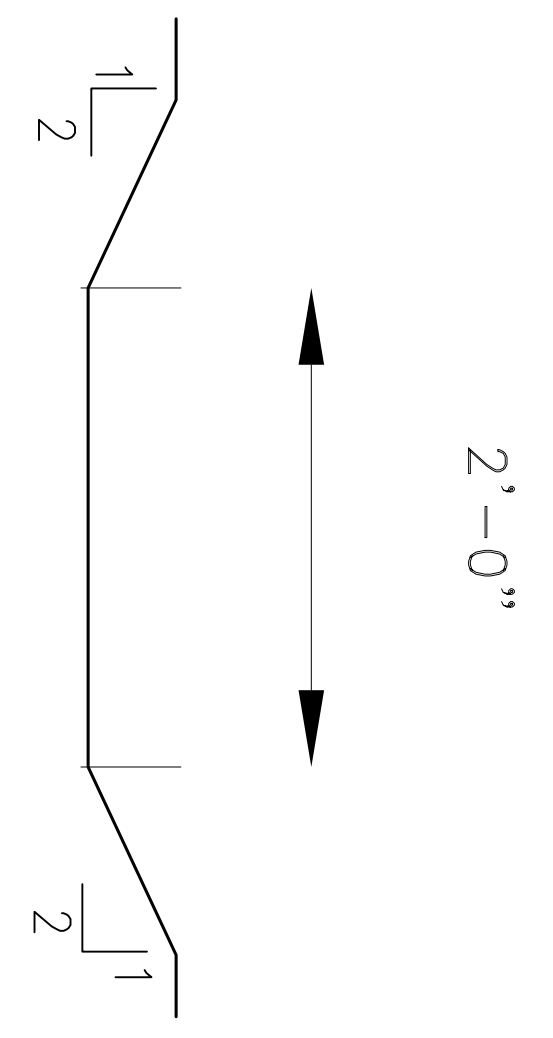

TYPICAL SWALE SECTION
N.T.S.

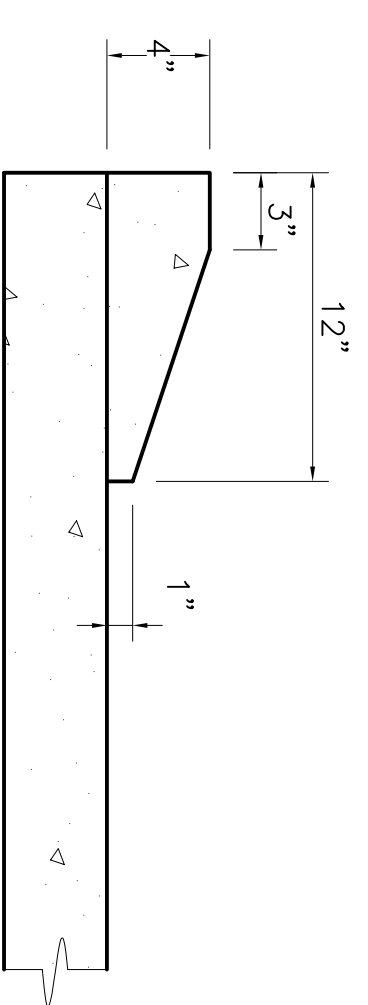

MOUNTABLE CURB DETAIL
N.T.S.

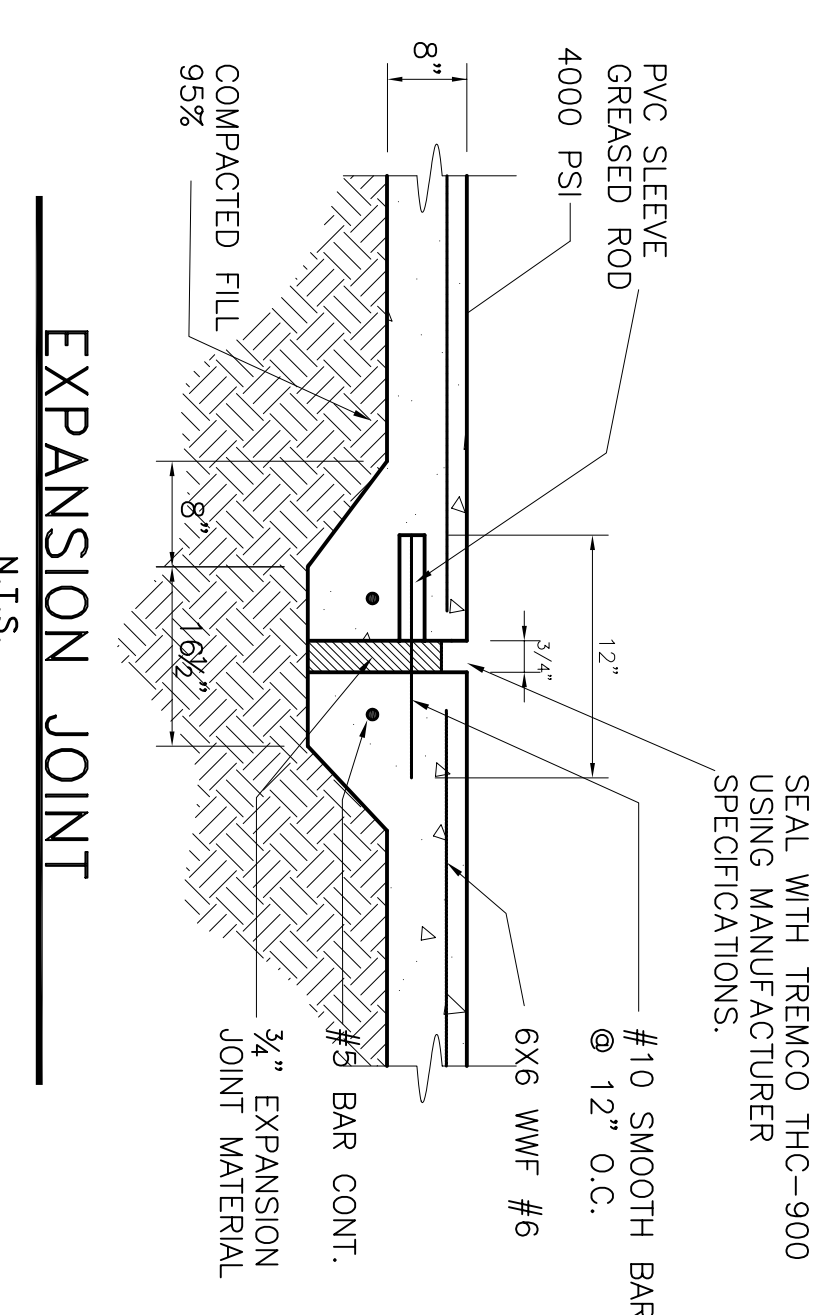

EXPANSION JOINT
N.T.S.