


**FIRST FLOOR PLAN**

SCALE: 1/8"=1'-0"

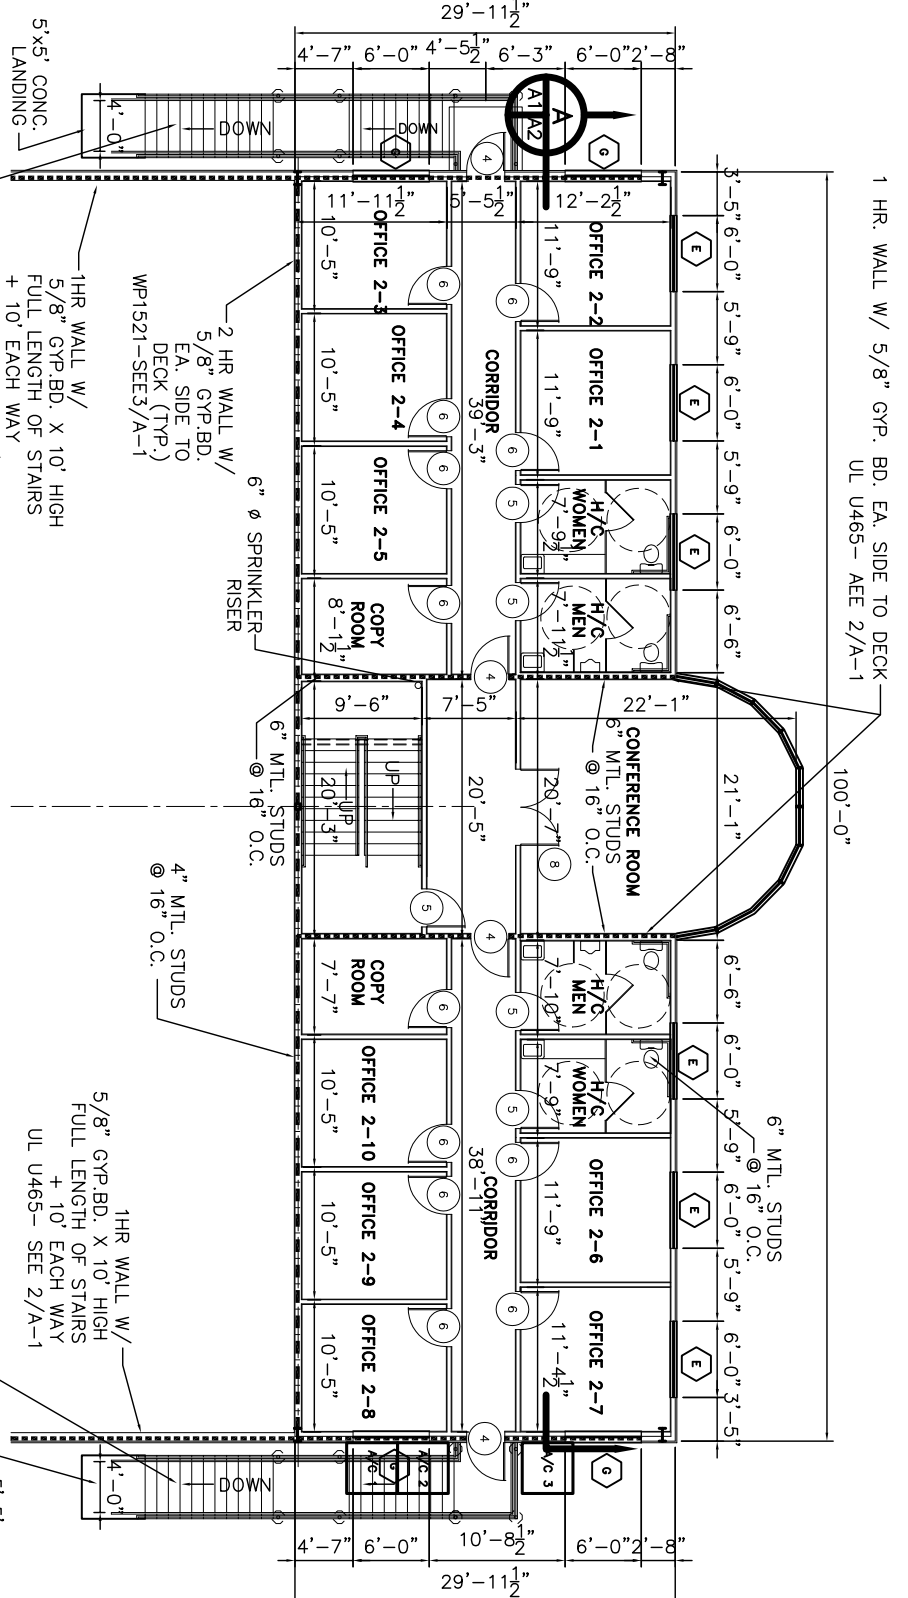

**SECOND FLOOR PLAN**

SCALE: 1/8"=1'-0"

THIS ONE HAS NOT BEEN BUILT YET AS OF 1-24-08