



DAMMON
ENGINEERING, INC.

EMMETT
DAMMON

ARCHITECT
ROBERT
SOLIBERGER

1095 FLORIDA AVENUE
SLIDELL, LA. 70458
985-649-5832

WEBSITE:
WWW.DAMMONENGINEERING.COM

EMAIL:
DAMMONENG@BELLSOUTH.NET


ARCHITECTURE
ENGINEERING
STUDIES

PLANNING
INVESTIGATION
EXPERT WITNESS


**NEW OFFICE
BUILDING**

PLATFORM CRANE
POWELL DRIVE
SLIDELL, LA


**BUILDING
ELEVATIONS**

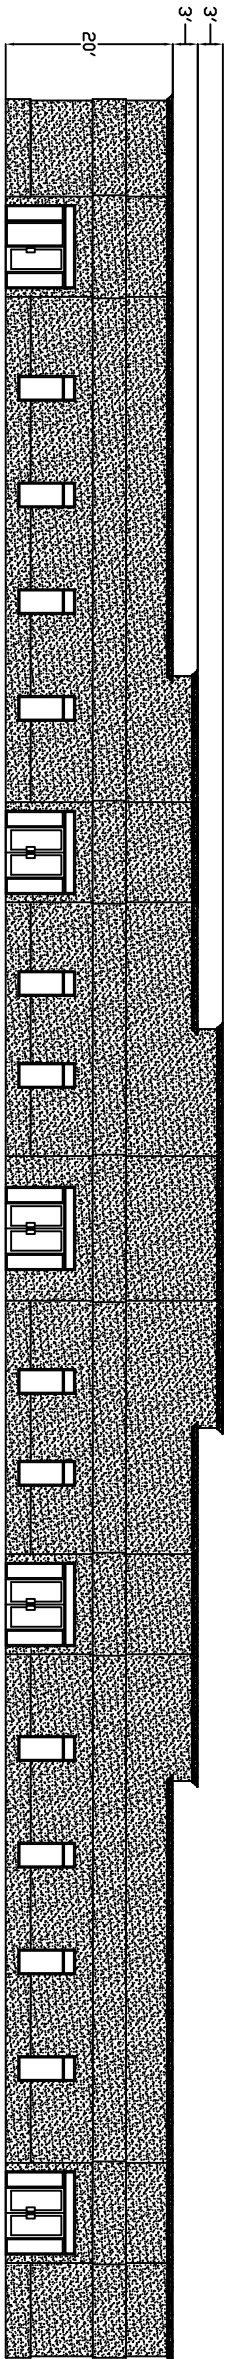


FRONT ELEVATION
SCALE: 3/8"=1'-0"

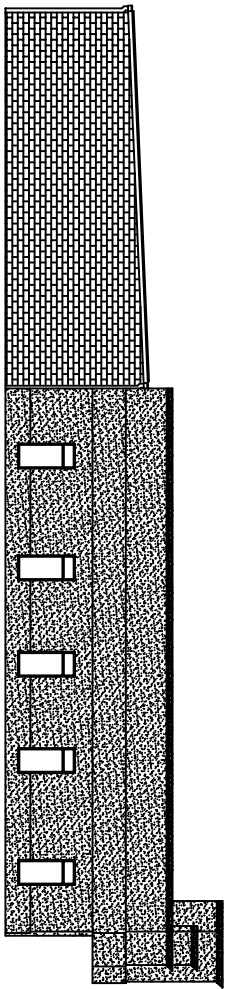

LEFT ELEVATION
SCALE: 3/8"=1'-0"

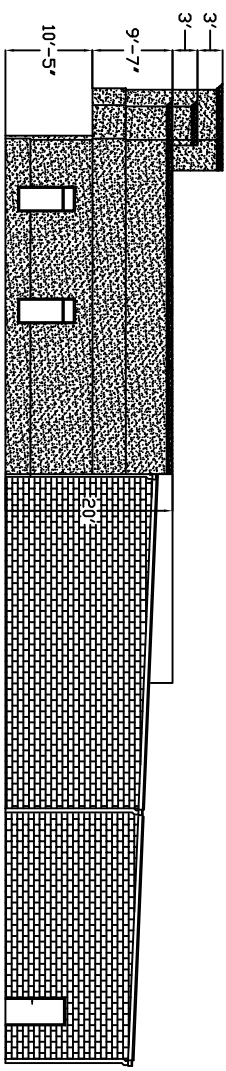

RIGHT ELEVATION
SCALE: 3/8"=1'-0"

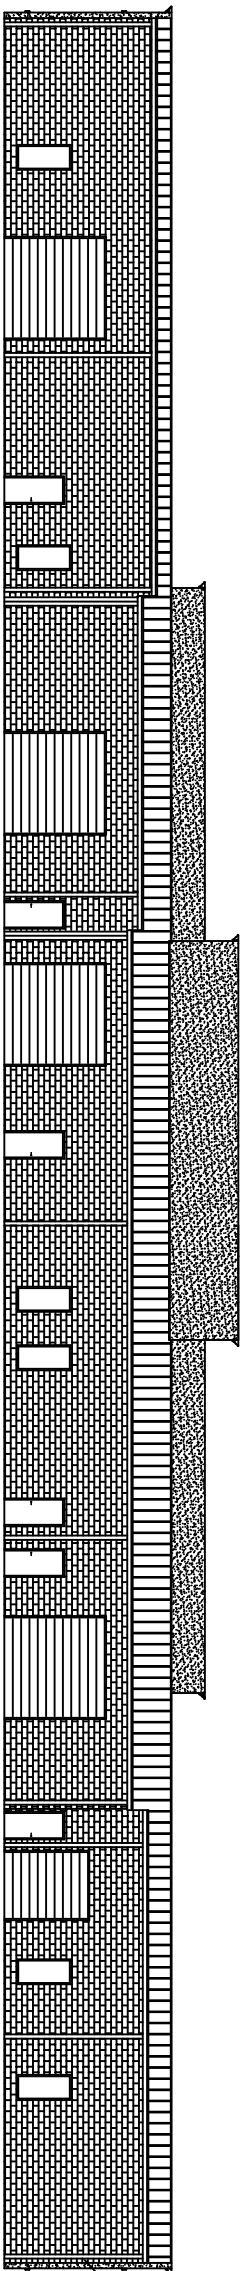

REAR ELEVATION
SCALE: 3/8"=1'-0"

6" GUTTERS (TYP.)
TIE INTO SUBSURFACE
DRAINAGE.

REV:

SCALE: AS NOTED

JOB#: 1898

DATE: 10-8-07

SHEET 10

A-2

OF 25