



DAMMON
ENGINEERING, INC.

EMMETT
DAMMON

ARCHITECT
ROBERT
WILTSE

1095 FLORIDA AVENUE
SLIDELL, LA, 70458
985-649-5832

WWW.DAMMONENGINEERING.COM

EMAIL:
DAMMONENG@BELL.SOUTH.NET

ARCHITECTURE
ENGINEERING
STUDIES
PLANNING
INVESTIGATION
EXPERT WITNESS

**NEW OFFICE/
WAREHOUSE**

O'BRIEN / NORTH
SHORE FLOORING
DISTRIBUTORS
J.F. SMITH AVE.
SLIDELL, LA

**PAVING/
DRAINAGE
PLAN**


REV:
SCALE: AS NOTED
JOB#:
DATE: 1-4-08
SHEET

OF
C-3


LEGEND:

- PROPERTY LINE
- SETBACK
- NEW BUILDING
- NEW SUBSURFACE DRAIN LINE
- EXPANSION JOINT
- CONTROL JOINT
- SLOPE LINES
- ↑ T.O. GRATE ELEVATION
- ↓ INVERT ELEVATION
- NEW ELEVATIONS
- EXISTING ELEVATIONS
- TEMPORARY SILT FENCING
- VERTICAL CHANGE
- NEW DROP INLET W/TEMP. SILT FENCING


SIDEWALK JOINT (SJ)
N.T.S.

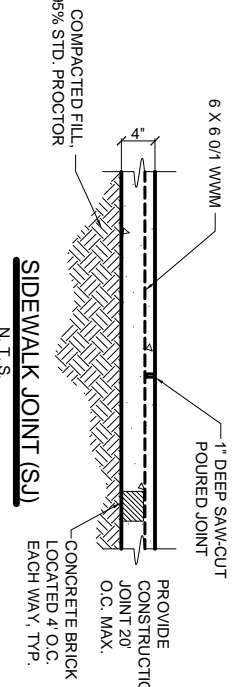


EXPANSION JOINT (EJ)
N.T.S.

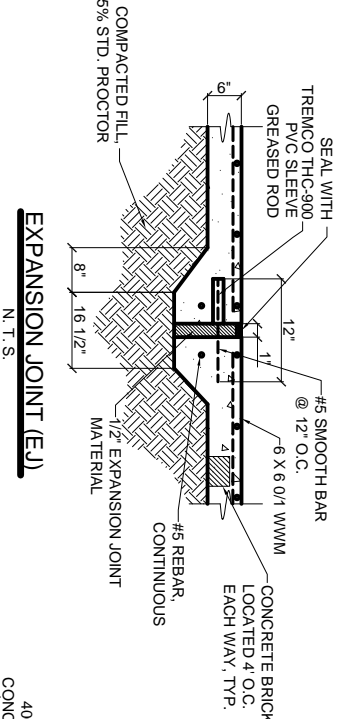




DRIVEWAY SECTION (DS)
N.T.S.

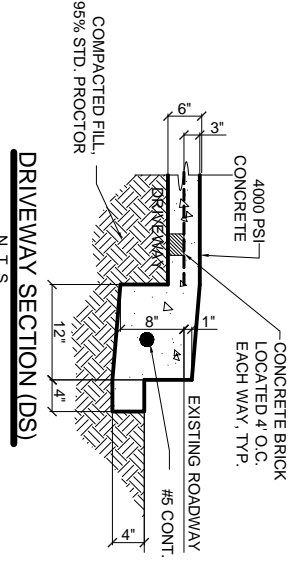

CONTROL JOINT (CJ)
N.T.S.

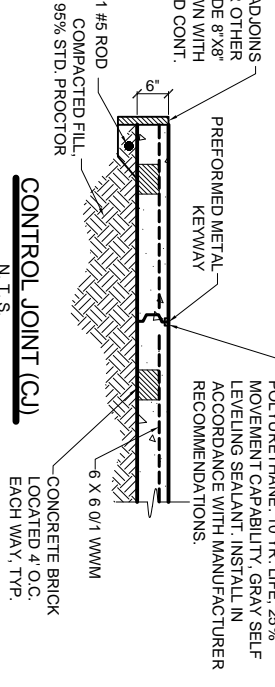

TYPICAL CURB DETAIL
N.T.S.

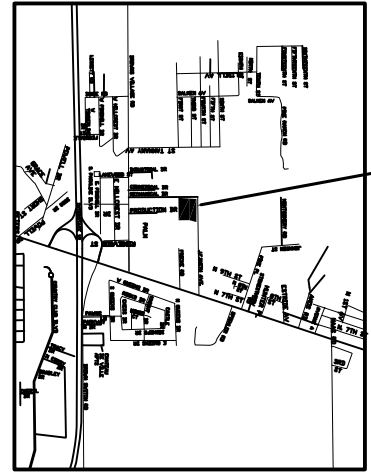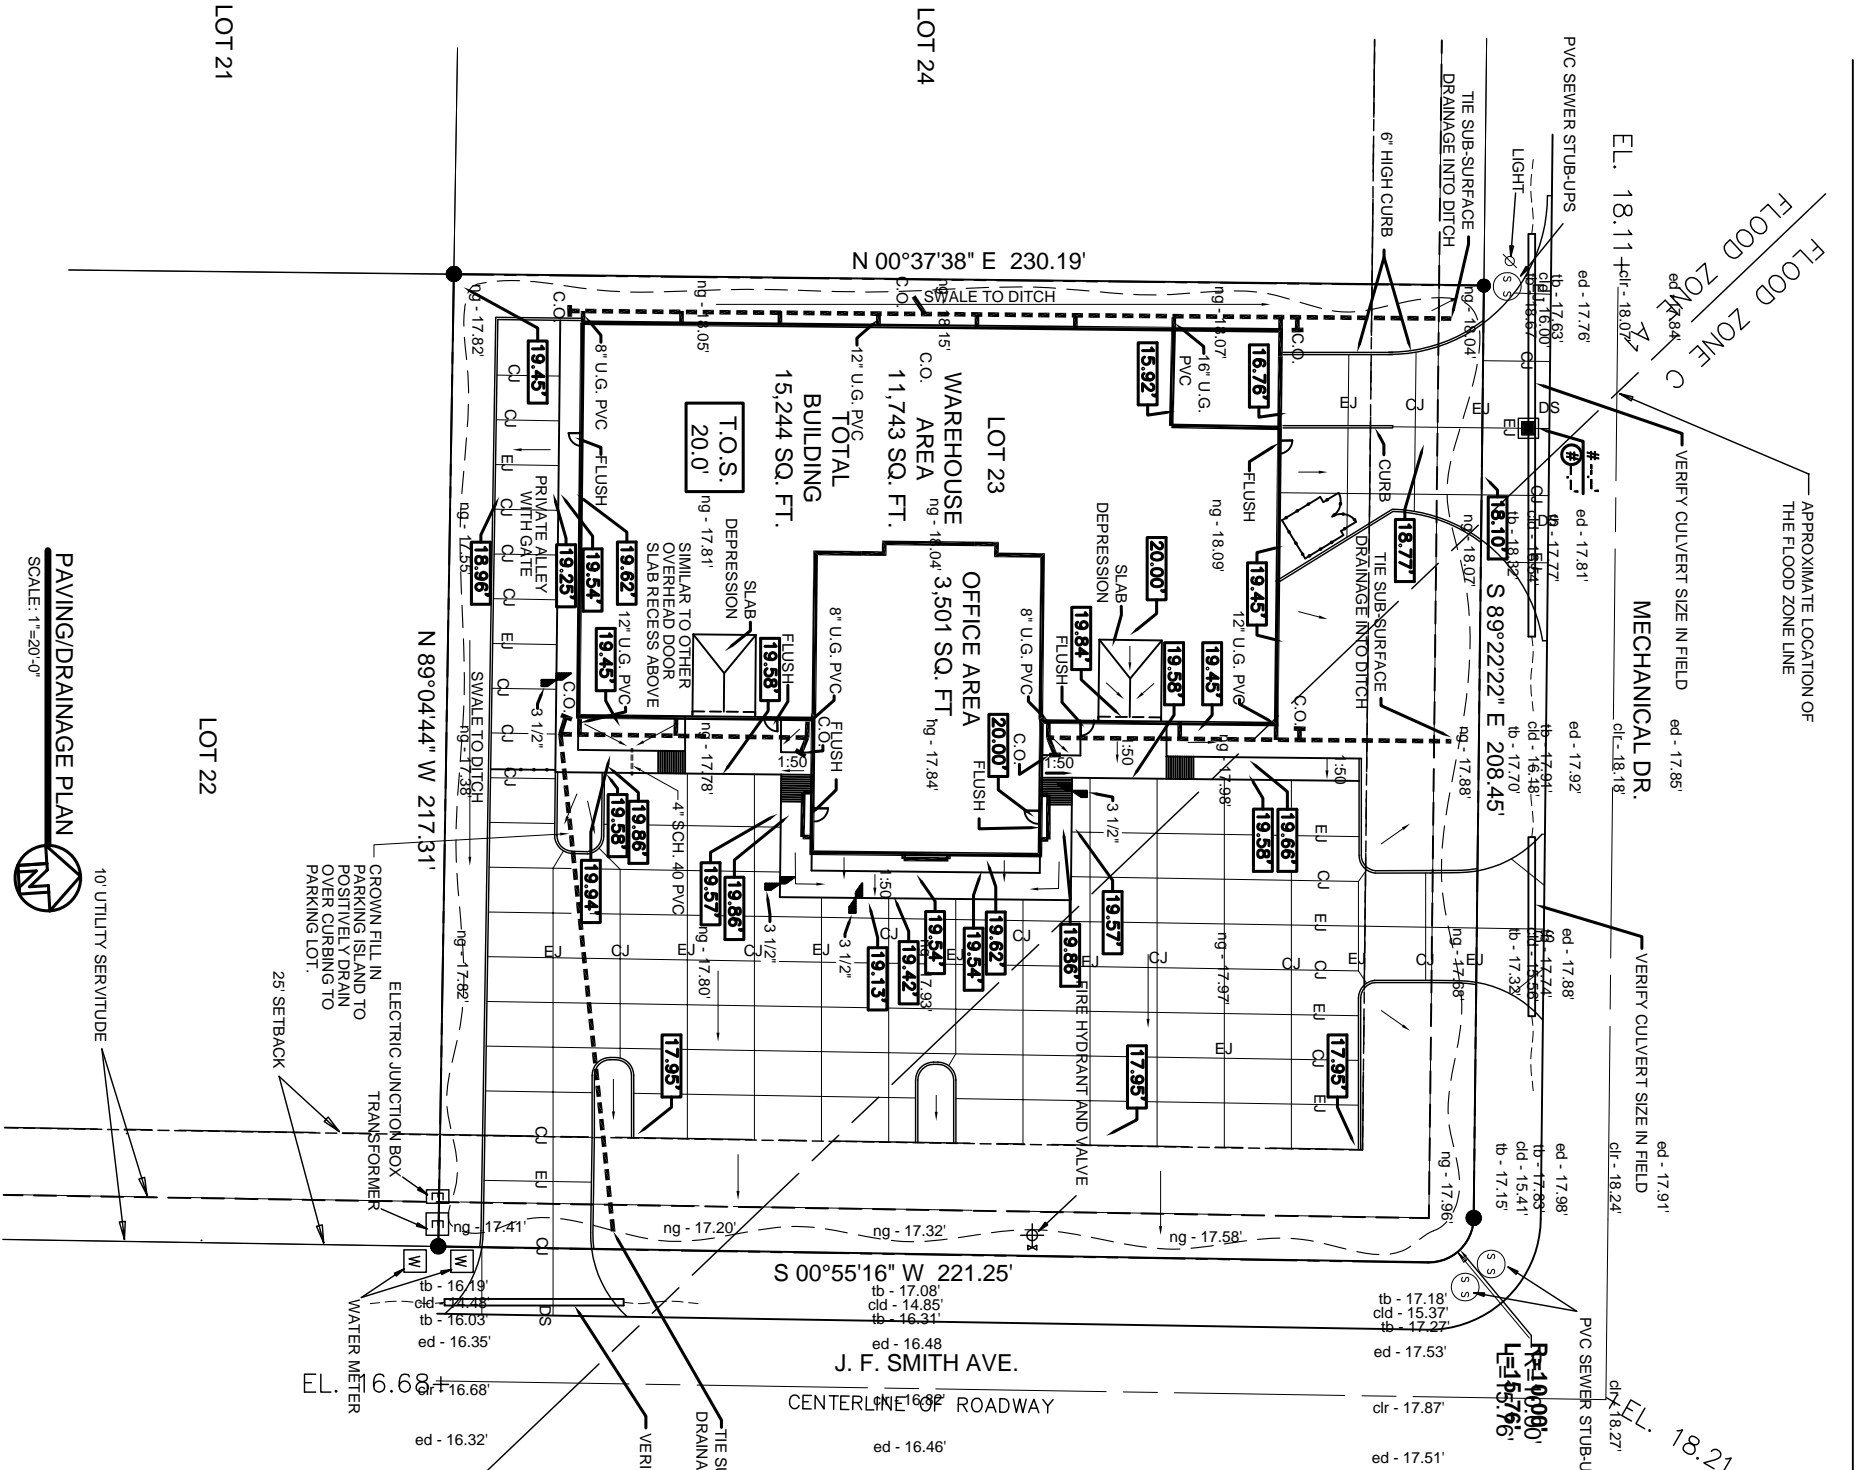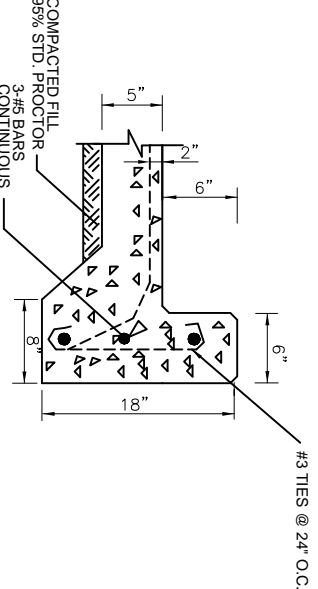

PAVING/DRAINAGE PLAN
SCALE: 1"=20'-0"

