




1 BUILDING FRONT ELEVATION
 SCALE 1/8" = 1'-0"

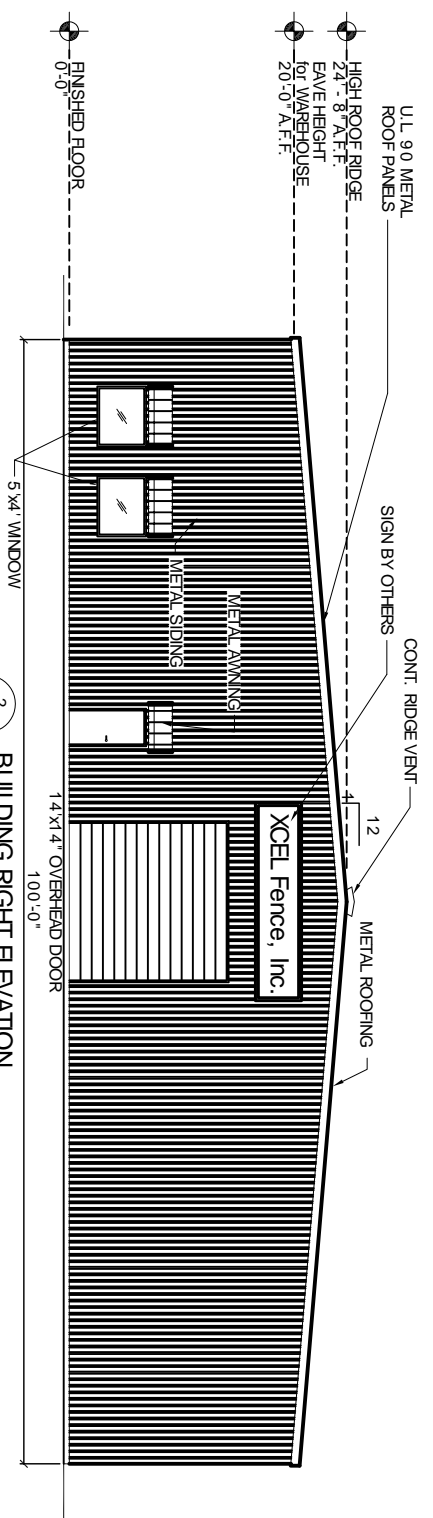


2 BUILDING RIGHT ELEVATION
 SCALE 1/8" = 1'-0"

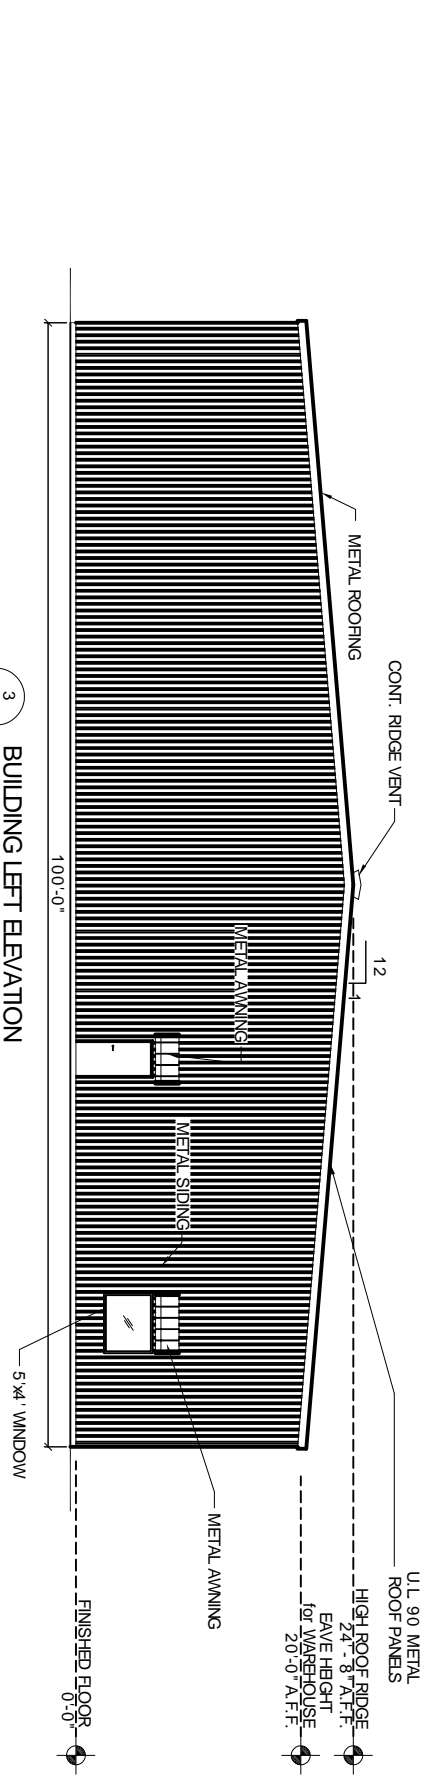

3 BUILDING LEFT ELEVATION
 SCALE 1/8" = 1'-0"

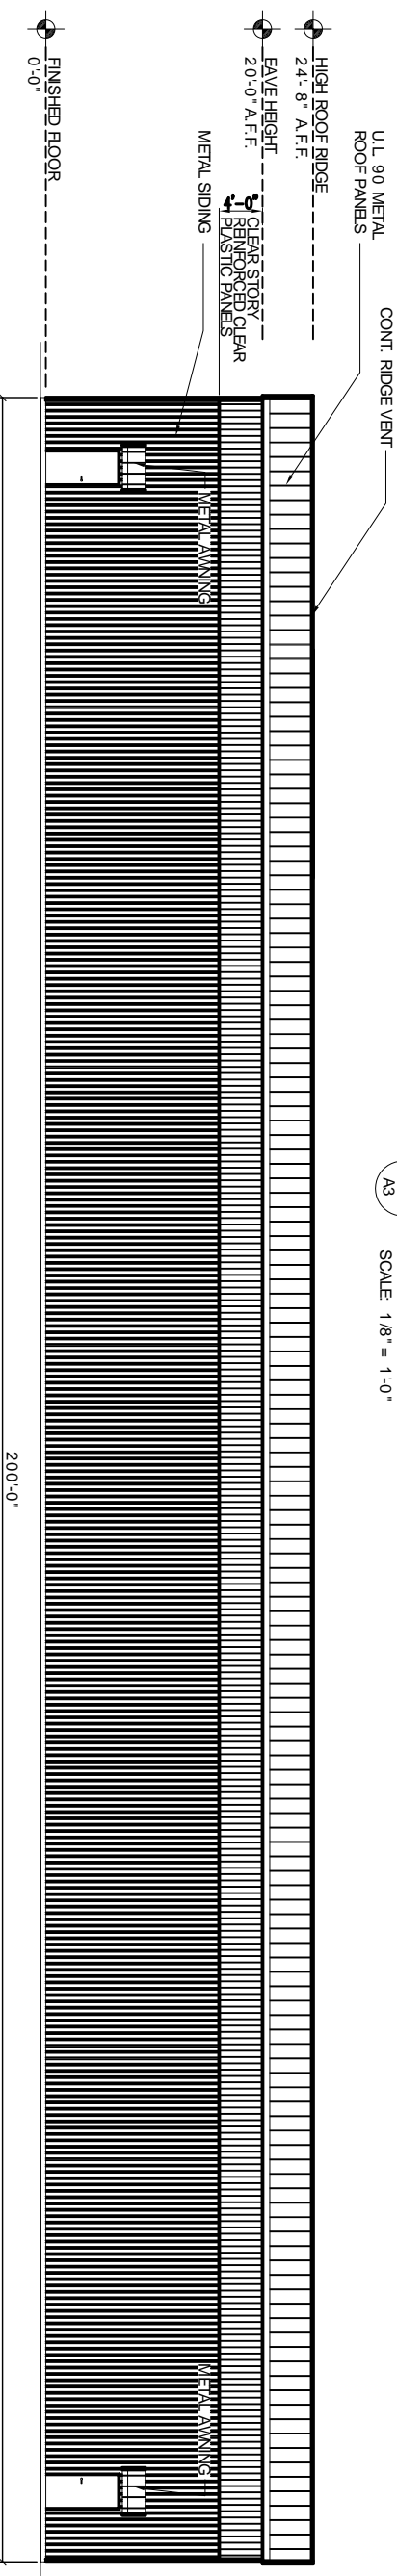

4 BUILDING REAR ELEVATION
 SCALE 1/8" = 1'-0"

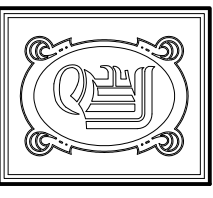

DAMMON
 ENGINEERING, INC.

CHIEF ENGINEER
 EMMETT
 DAMMON, P.E.
 CHIEF ARCHITECT
 ROBERT
 WILTSE

1095 FLORIDA AVENUE
 SUITE LL, LA, 70458
 OFFICE: 985-649-5832
 FAX: 985-641-5950

WWW.DAMMONENGINEERING.COM
 EMAIL:
 DAMMON@BELLFLOWER.NET

ARCHITECTURE
 ENGINEERING
 STUDIES
 PLANNING
 INVESTIGATION
 EXPERT WITNESS

NEW
 WAREHOUSE

BOB BAKER
 CAMP VILLERE
 SLIDELL, LA

BUILDING
 ELEVATIONS

REV:
 SCALE: AS NOTED
 JOB#: 1927
 DATE: 2-20-08
 SHEET