




1 BUILDING FRONT ELEVATION
SCALE 1/8" = 1'-0"

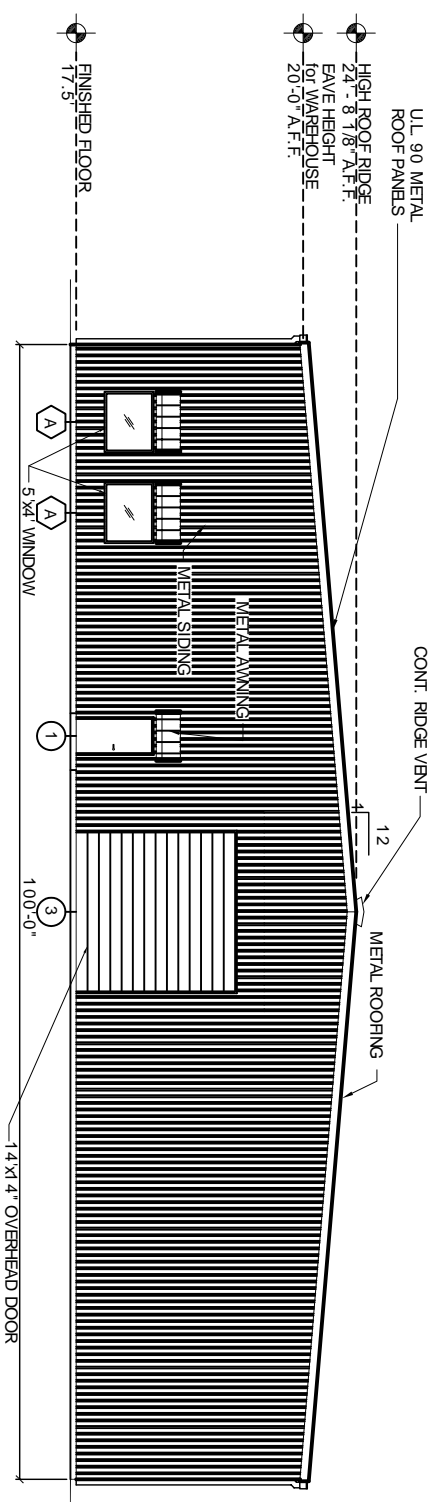


2 BUILDING RIGHT ELEVATION
SCALE 1/8" = 1'-0"

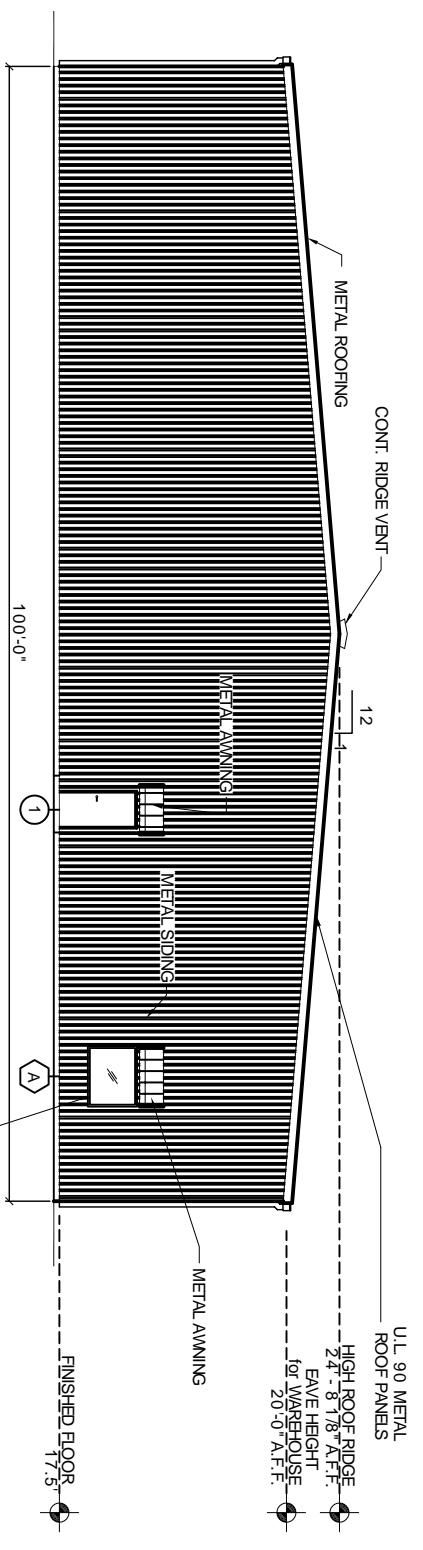

3 BUILDING LEFT ELEVATION
SCALE 1/8" = 1'-0"

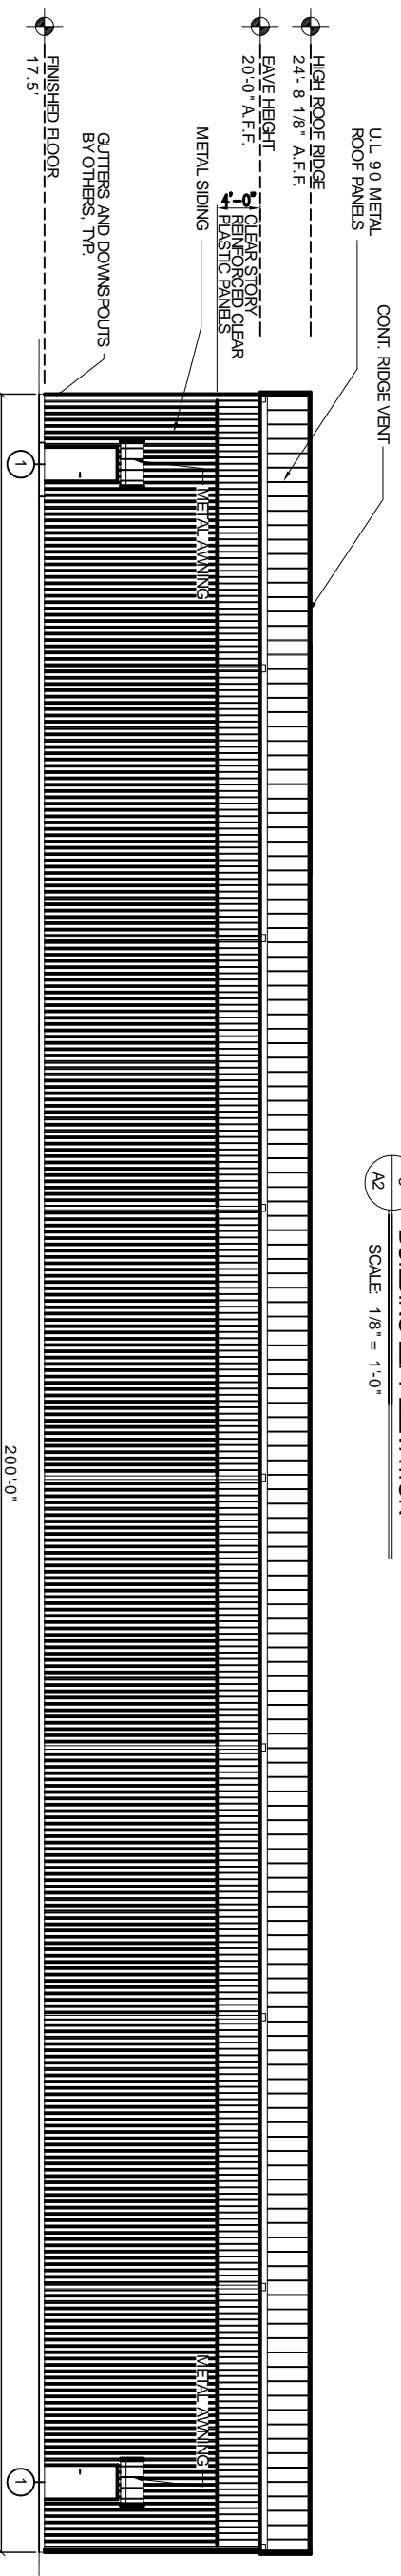

4 BUILDING REAR ELEVATION
SCALE 1/8" = 1'-0"

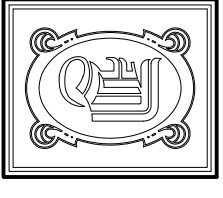

DAMMON ENGINEERING, INC.
CHIEF ENGINEER
EMMETT DAMMON, P.E.

CHIEF ARCHITECT
ROBERT WILTSE

1095 FLORIDA AVENUE
SLIDELL, LA. 70458
OFFICE: 985-649-5632
FAX: 985-641-5950

WEBSITE: WWW.DAMMONENGINEERING.COM
EMAIL: DAMMONING@BELLSOUTH.NET

ARCHITECTURE
ENGINEERING
STUDIES
PLANNING
INVESTIGATION
EXPERT WITNESS

NEW WAREHOUSE

BOB BAKER
CAMP VILLERE
SUDELL, LA

BUILDING ELEVATIONS

REV:

SCALE: AS NOTED

JOB#: 1927

DATE: 3-28-08

SHEET 10

A-2

OF 19