

DAMMON
ENGINEERING, INC.

CHIEF ENGINEER
EMMETT
DAMMON, P.E.
CHIEF ARCHITECT
ROBERT
WILTSE

1095 FLORIDA AVENUE
SUDELL, LA. 70458
OFFICE: 985-649-5632
FAX: 985-641-5950

WEBSITE:
WWW.DAMMONENGINEERING.COM
EMAIL:
DAMMONENG@BELLSouth.NET

ARCHITECTURE
ENGINEERING
STUDIES
PLANNING
INVESTIGATION
EXPERT WITNESS

NEW
WAREHOUSE

BOB BAKER
CAMP VILLERE
SUDELL, LA

REFLECTED
CEILING
PLAN

REV:

SCALE: AS NOTED


JOB#: 1927

DATE: 3-28-08

SHEET 12

A-4

OF 19

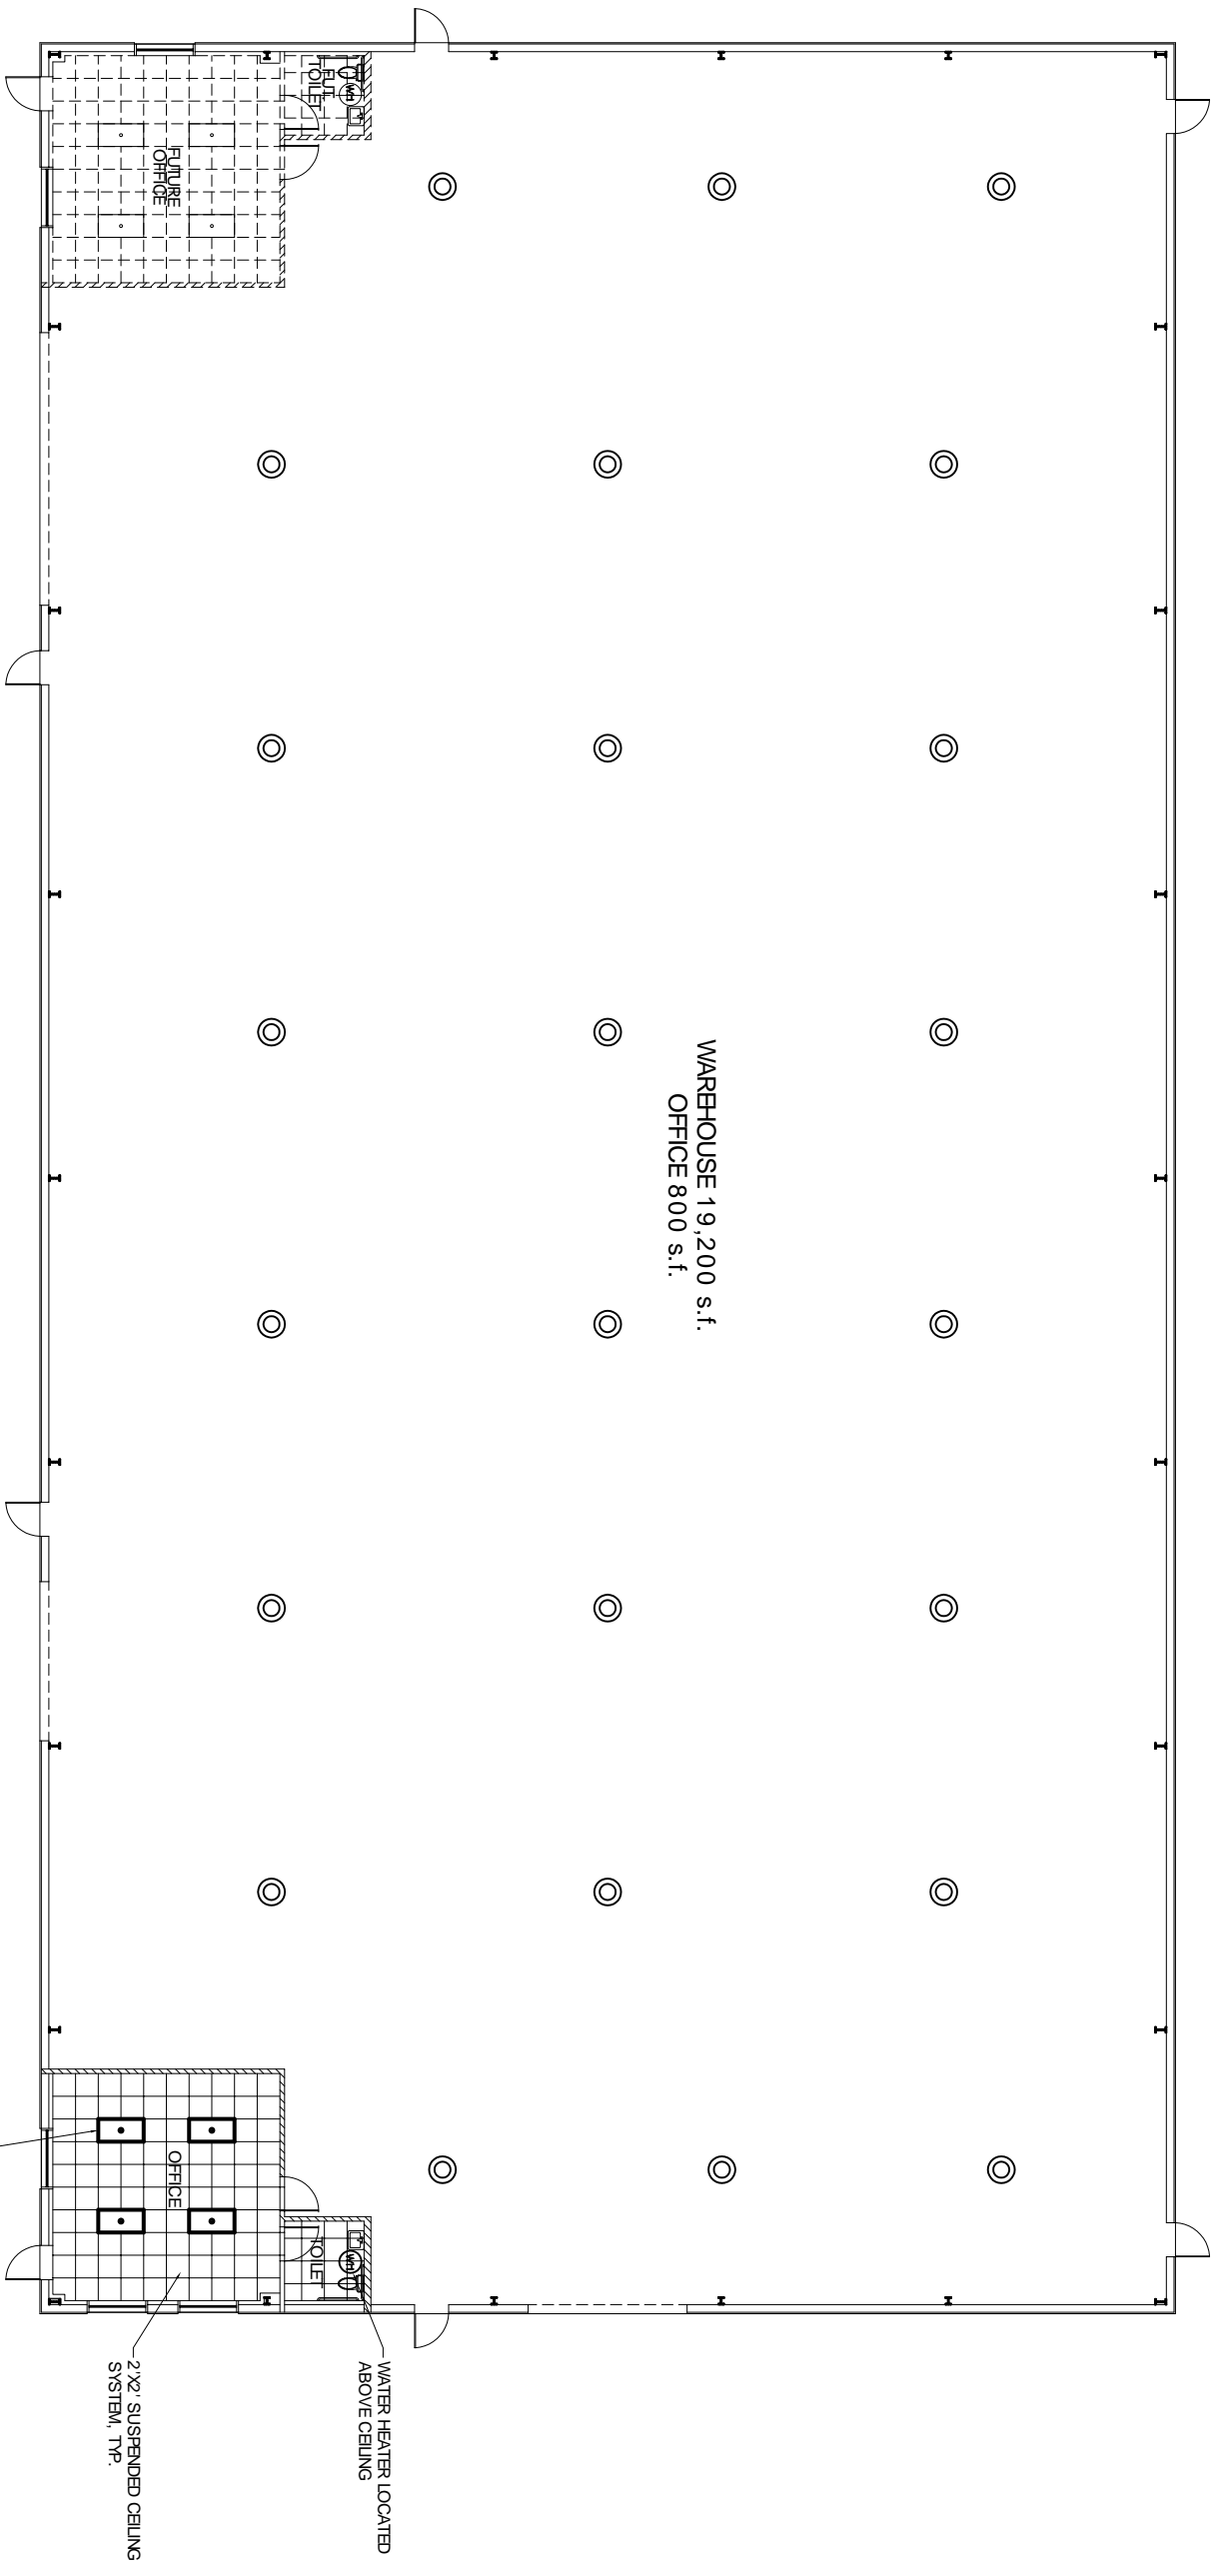

REFLECTED CEILING PLAN
SCALE: 1/8" = 1'-0"