

DAMMON
ENGINEERING, INC.

CHIEF ENGINEER
EMMETT
DAMMON, P.E.

CHIEF ARCHITECT
ROBERT
WILTSE

1095 FLORIDA AVENUE
SLIDELL, LA. 70436
OFFICE: 985-649-5332
FAX: 985-641-5950

WEBSITE:
WWW.DAMMONENGINEERING.COM
EMAIL:
DAMMONENG@Bellsouth.net

ARCHITECTURE
ENGINEERING
STUDIES
PLANNING
INVESTIGATION
EXPERT WITNESS

WINDWARD, INC.
37362
BROWNSVILLE RD.
SLIDELL, LA. 70460

SITE PLAN

REV:

SCALE: AS NOTED


JOB#: 1934A

DATE: 07-18-08

SHEET 3

C-2

OF 11

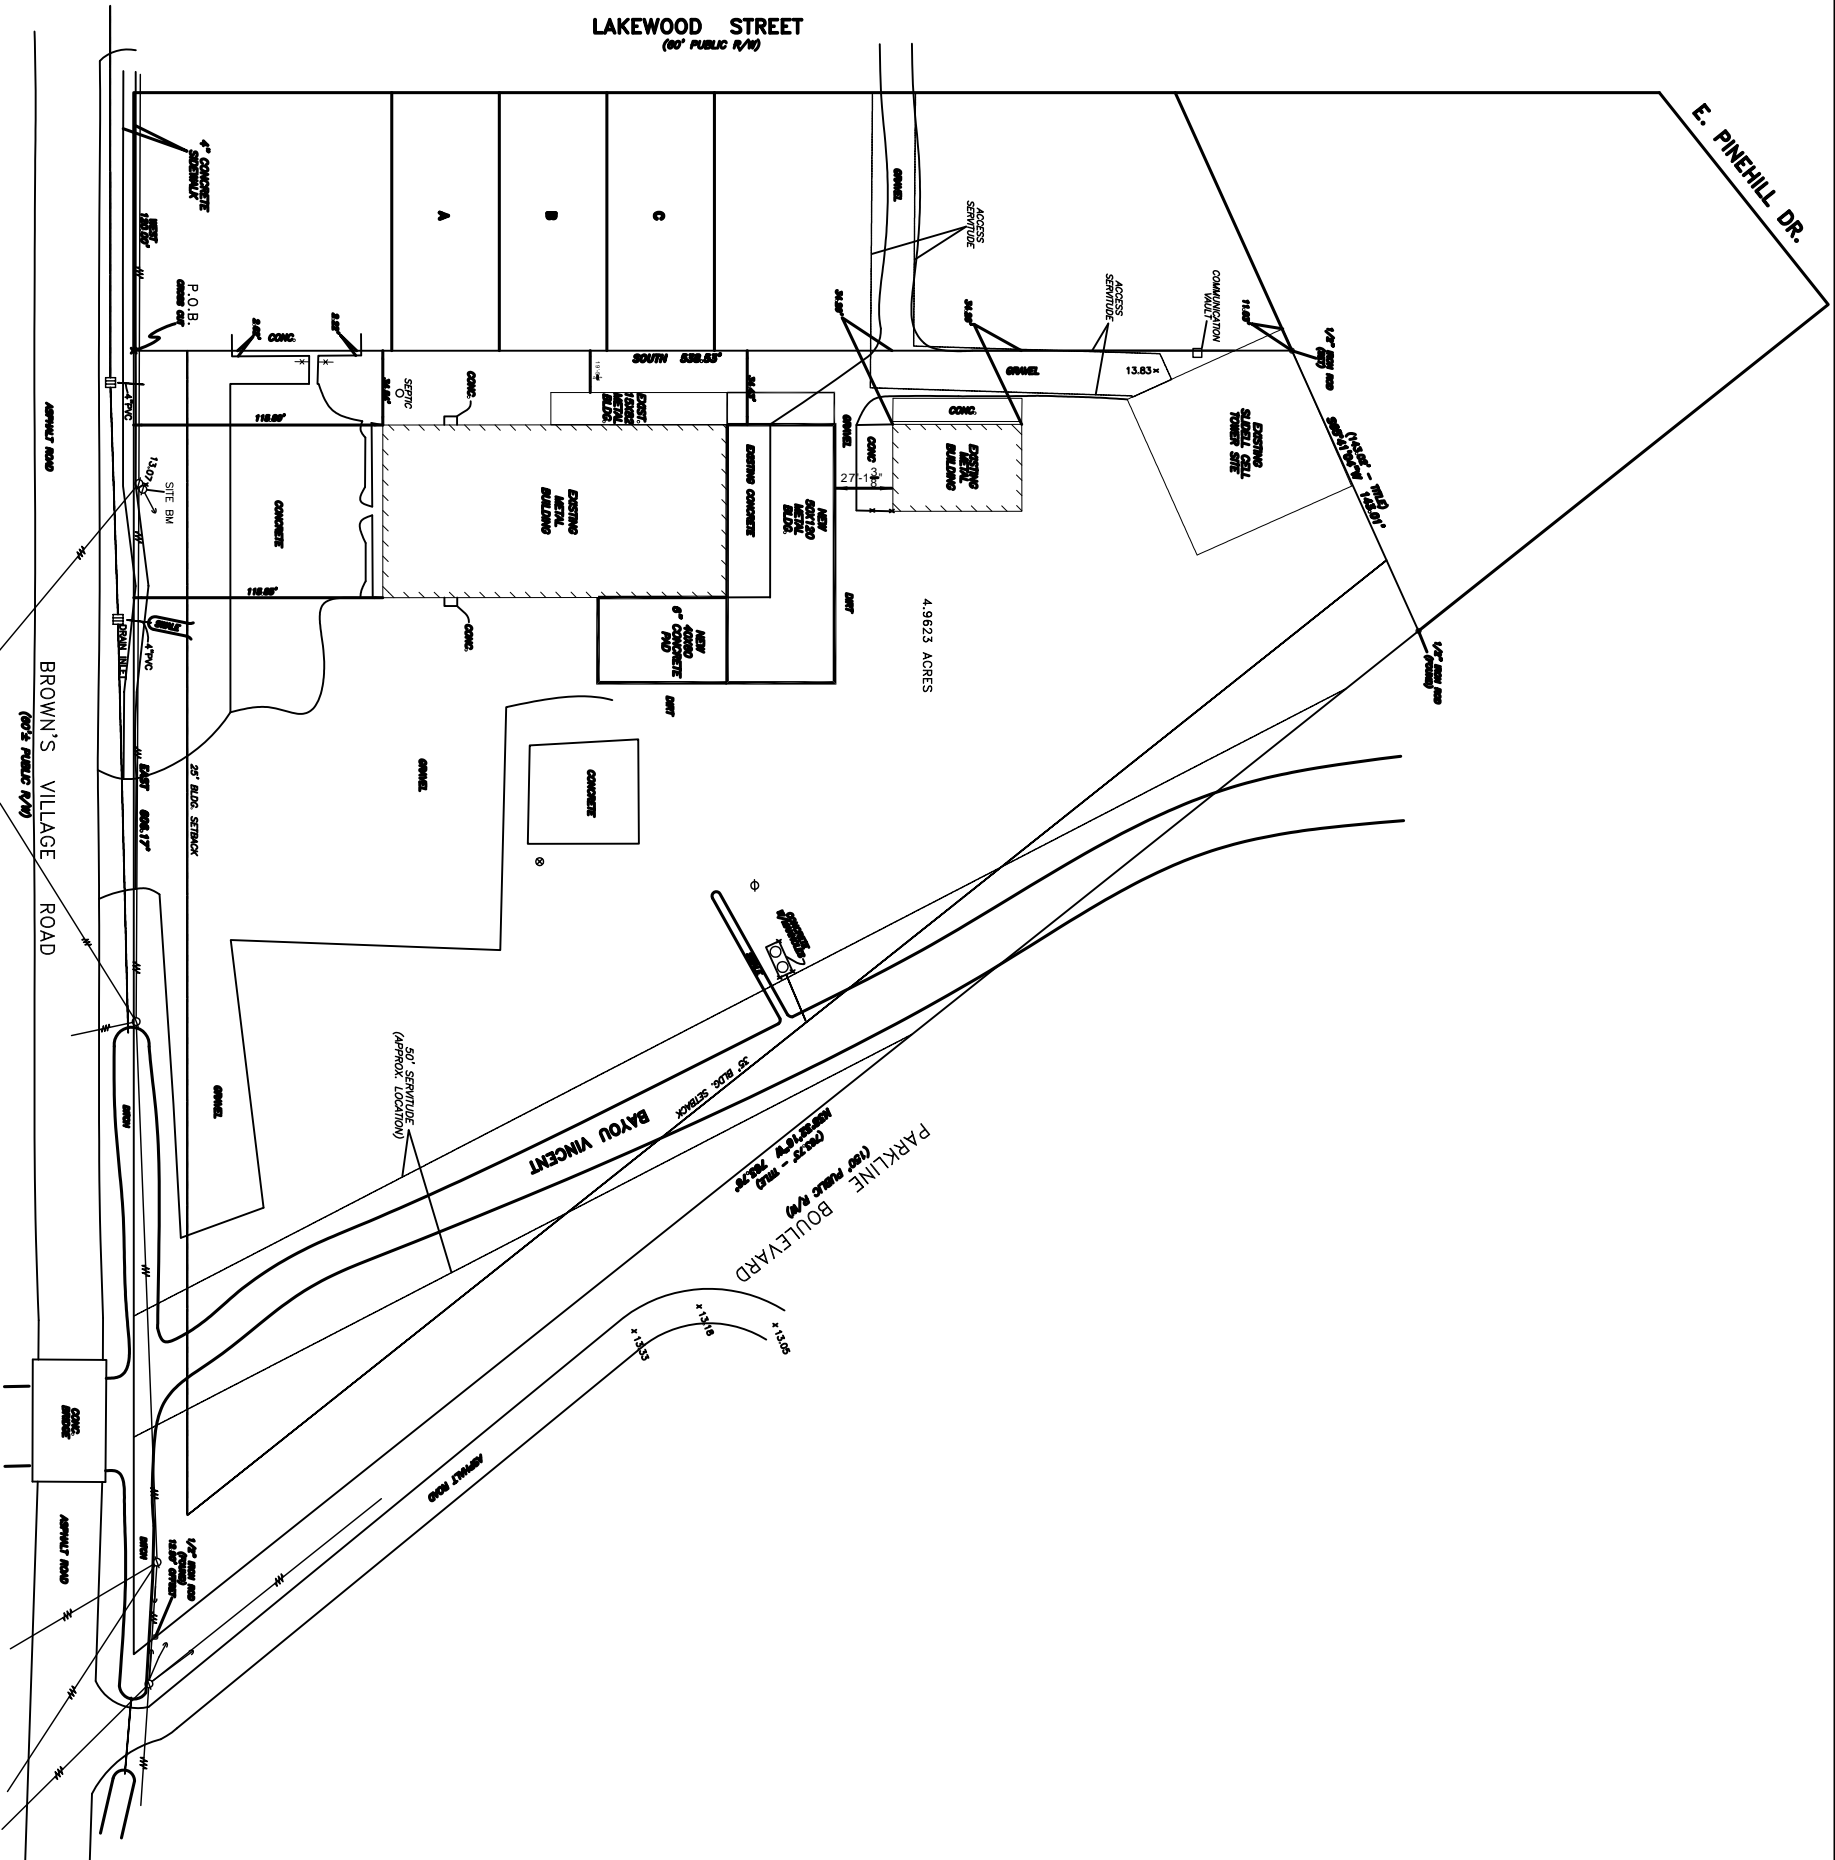

SITE PLAN
SCALE: 1"=40'-0"

