

DAMMON
ENGINEERING, INC.

CHIEF ENGINEER
EMMETT
DAMMON, P.E.

1095 FLORIDA AVENUE
SLIDELL, LA. 70458
OFFICE: 985-649-5832
FAX: 985-641-5950

WEBSITE:
WWW.DAMMONENGINEERING.COM

EMAIL:
DAMMONENG@BELLSOUTH.NET

ARCHITECTURE

ENGINEERING

STUDIES

PLANNING

INVESTIGATION

EXPERT WITNESS

OFFICE
RENOVATION /
ADDITION

M NATAL
CONTRACTORS, INC.
394 VOTERS ROAD
SLIDELL, LA

EXTERIOR
ELEVATIONS

REV:

SCALE:


JOB#: 1956

DATE: 5-30-08


SHEET 4

A-2

OF 12

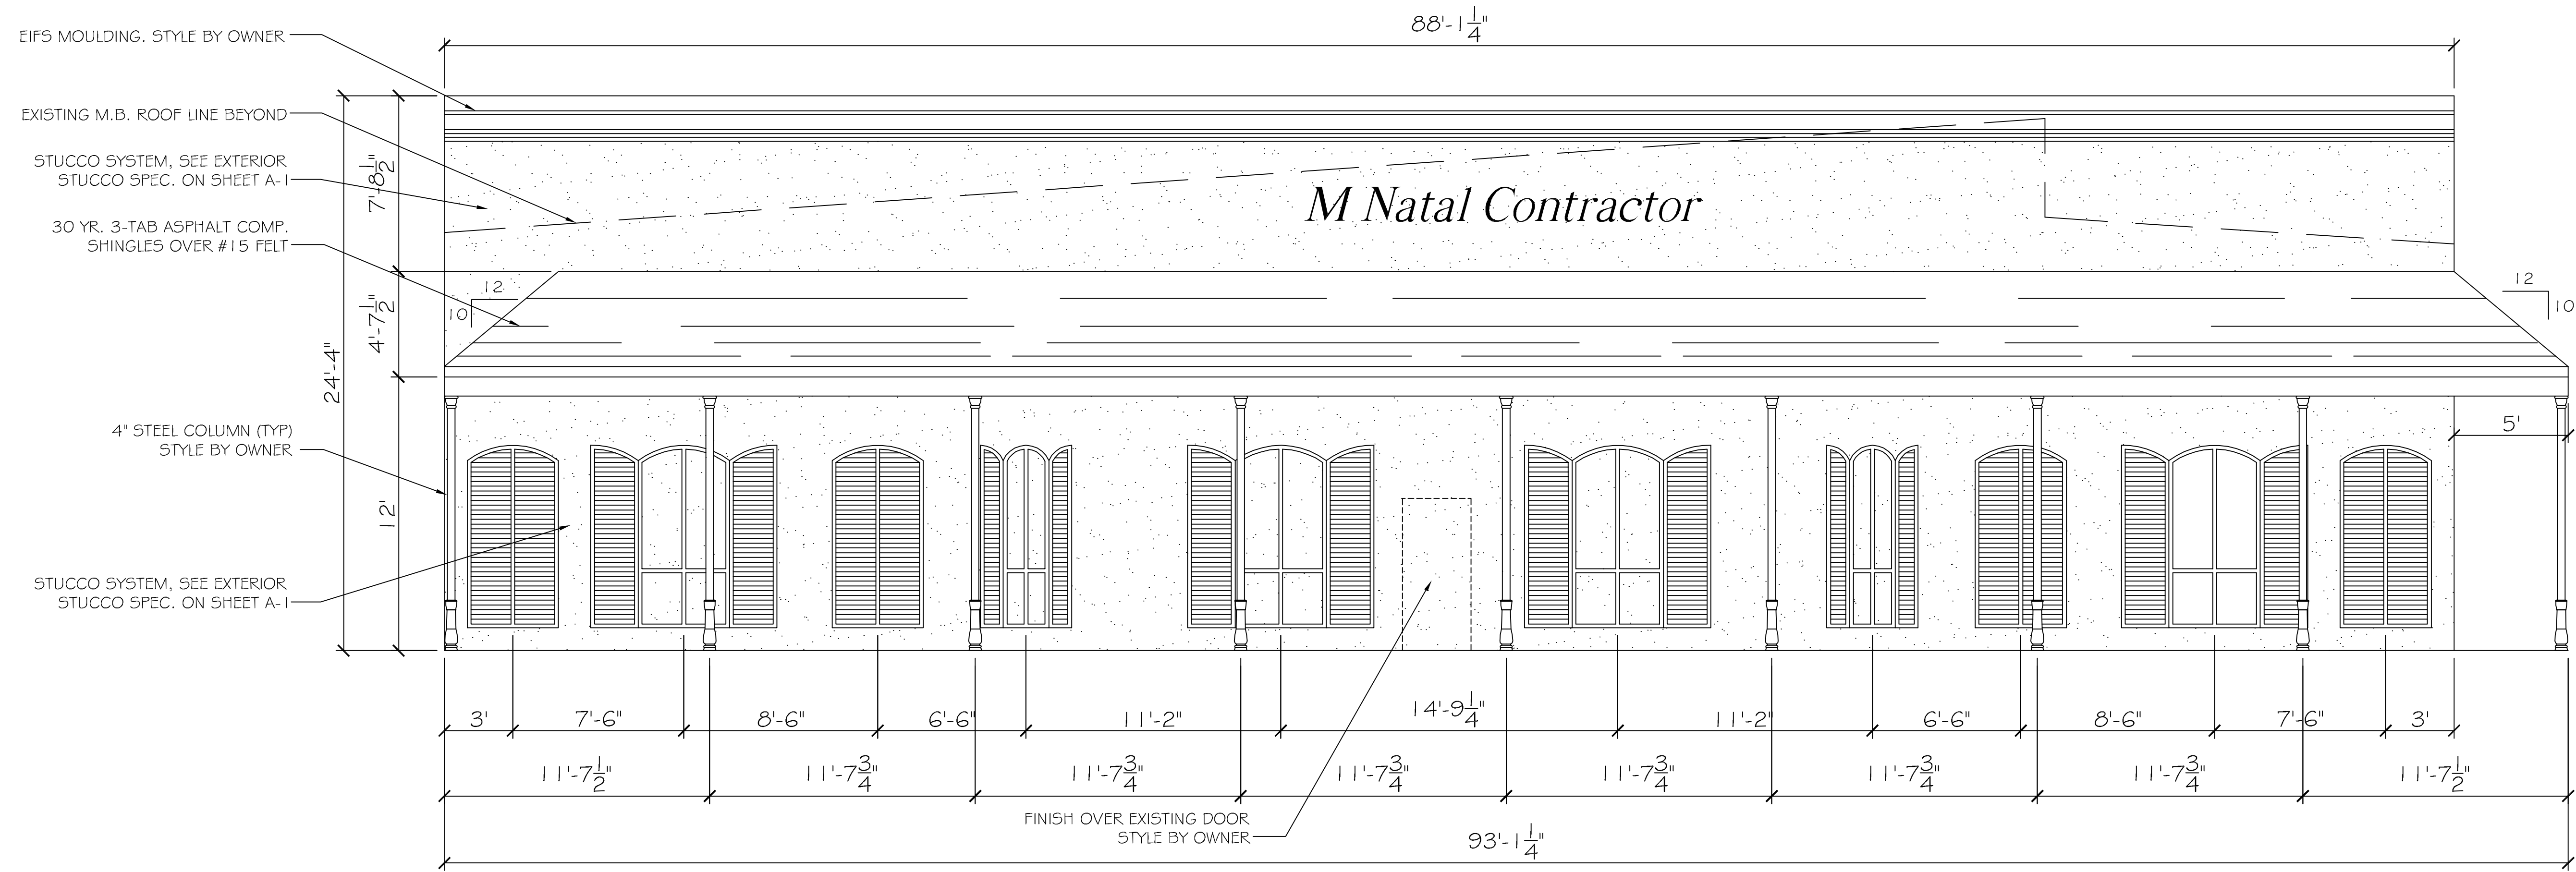

WEST ELEVATION
SCALE: 1/4" = 1'-0"

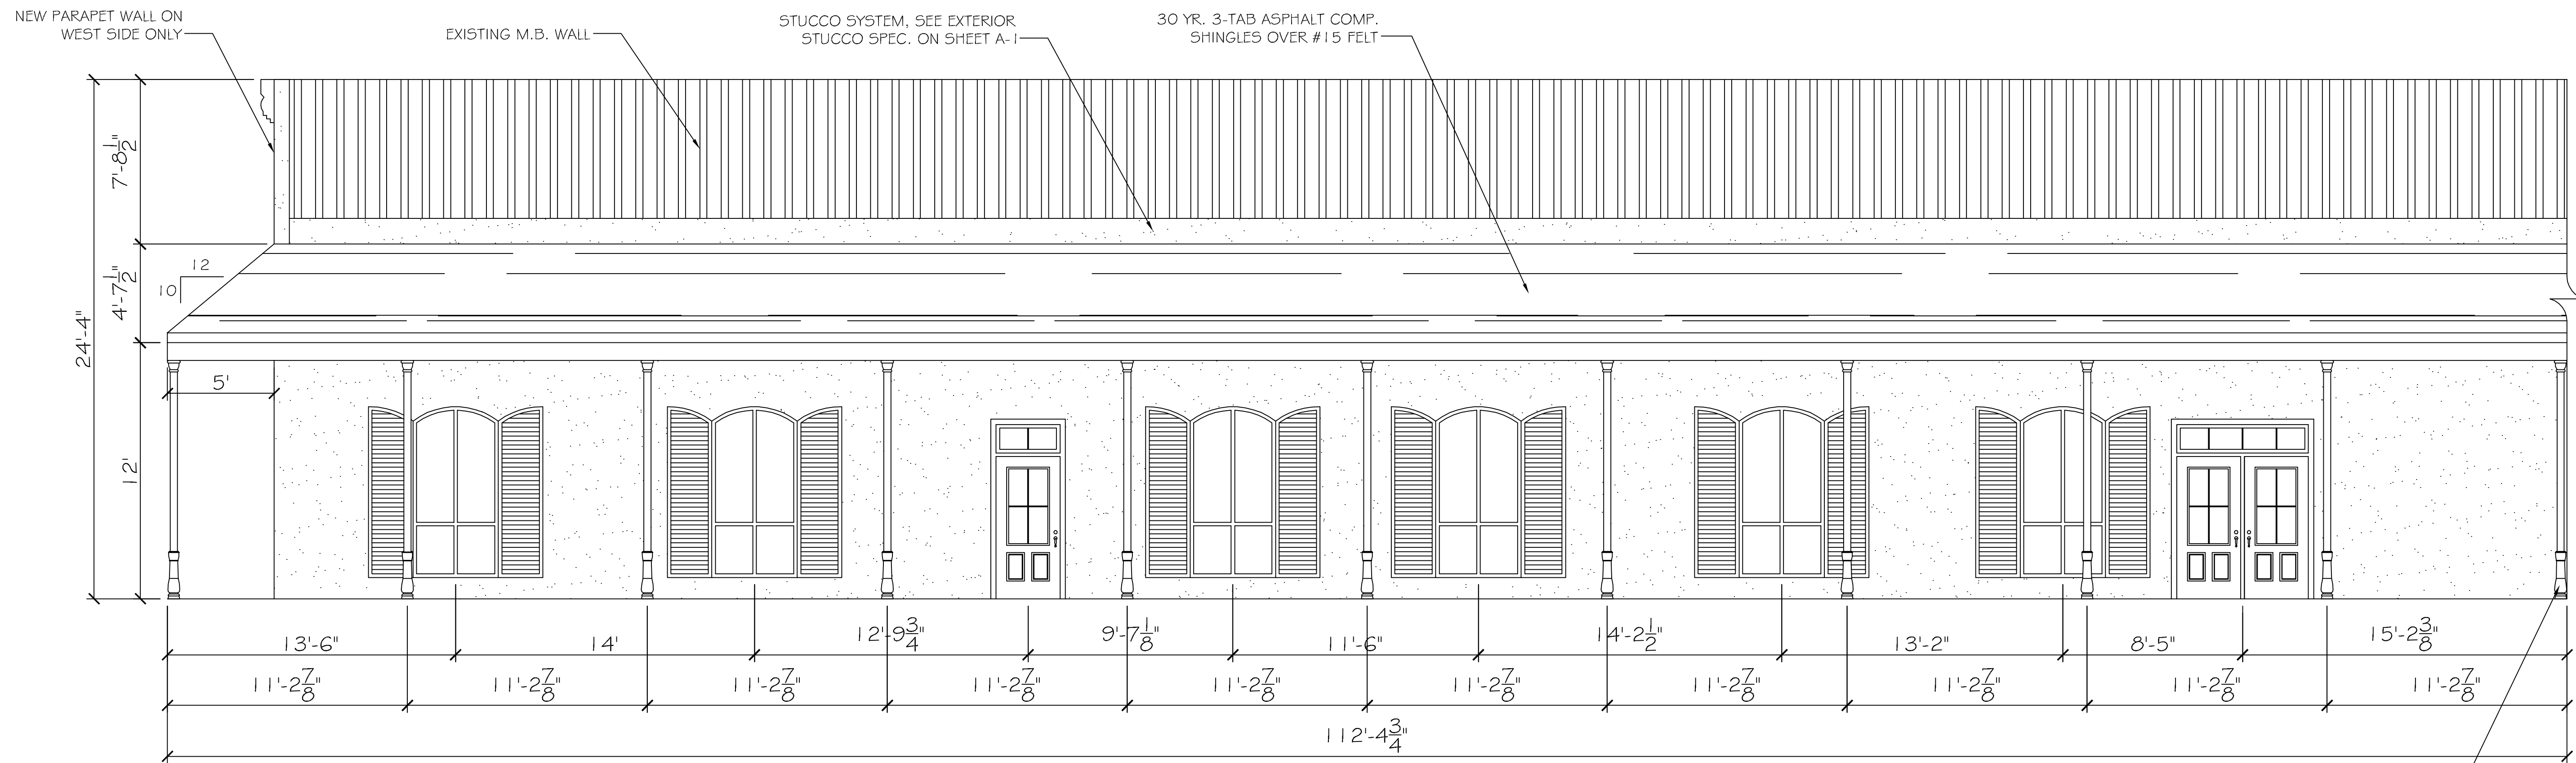

PARTIAL SOUTH ELEVATION
SCALE: 1/4" = 1'-0"

4" STEEL COLUMN (TYP)
STYLE BY OWNER