

DAMMON
ENGINEERING, INC.

CHIEF ENGINEER
EMMETT
DAMMON, P.E.
CHIEF ARCHITECT
ROBERT
WILTSE

1095 FLORIDA AVENUE
SLIDELL, LA. 70458
OFFICE: 985-649-5932
FAX: 985-641-5950

WEBSITE:
WWW.DAMMONENGINEERING.COM
EMAIL:
DAMMONENG@BLSOUTH.NET

ARCHITECTURE
ENGINEERING
STUDIES
PLANNING
INVESTIGATION
EXPERT WITNESS

OFFICE
RENOVATION/
ADDITION

M NATAL
CONTRACTORS, INC.
394 VOTERS ROAD
SLIDELL, LA.

SITE
PLAN

REV: 8-1-08

SCALE: AS NOTED


JOB#: 1956

DATE: 07-16-08


SHEET 2

C-1

OF 12

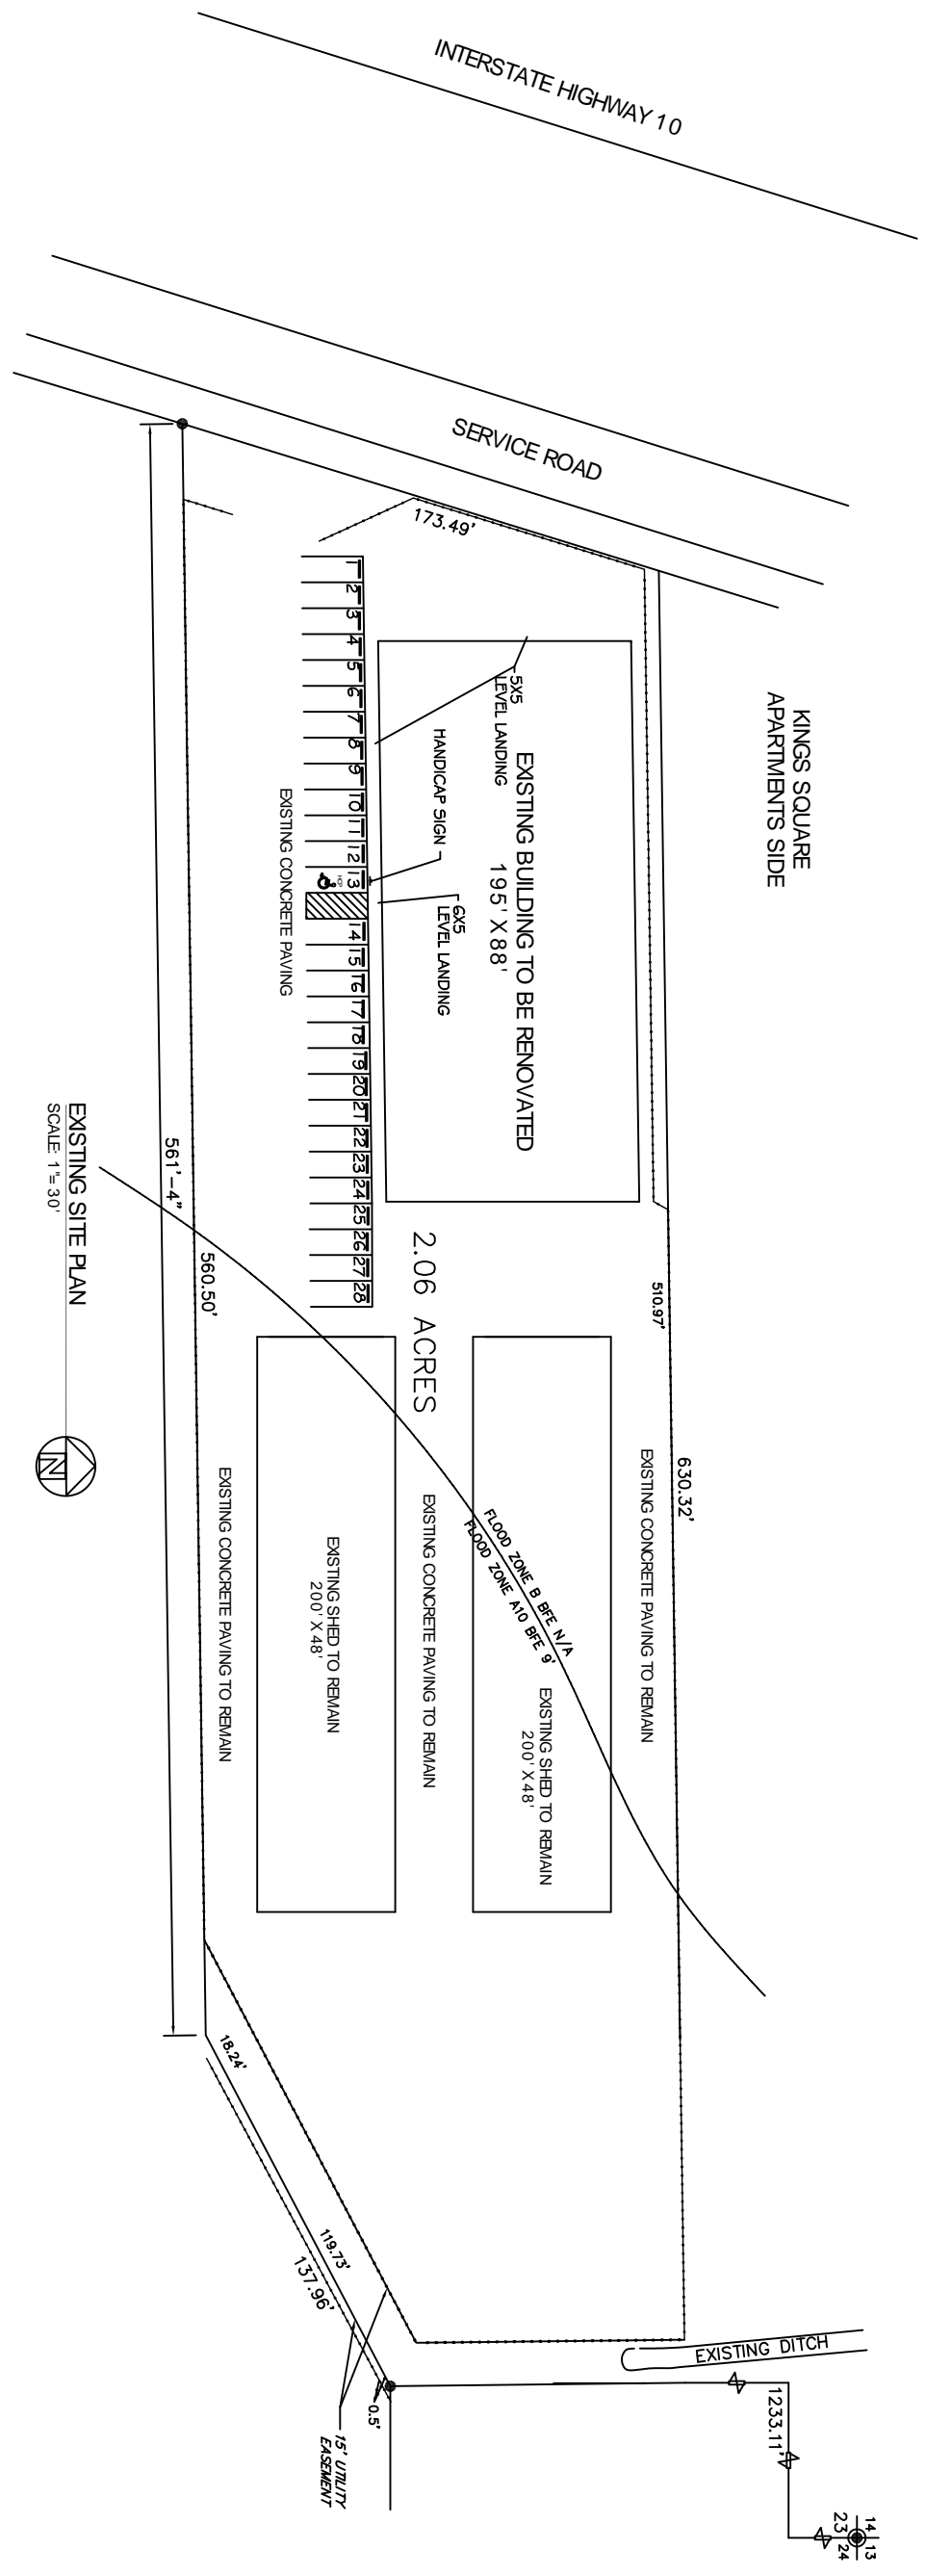

EXISTING SITE PLAN
SCALE: 1" = 30'

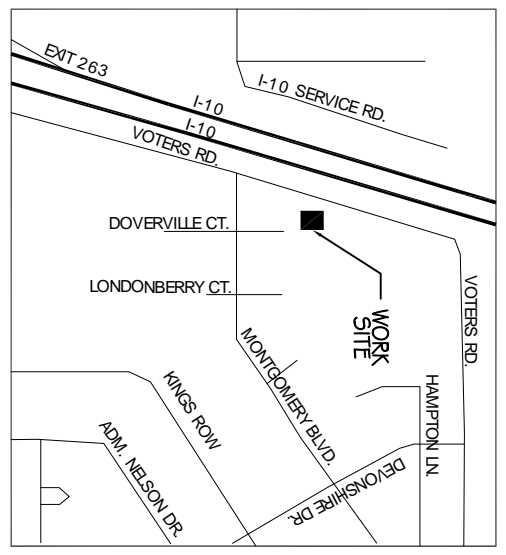

VICINITY MAP
NT'S.