
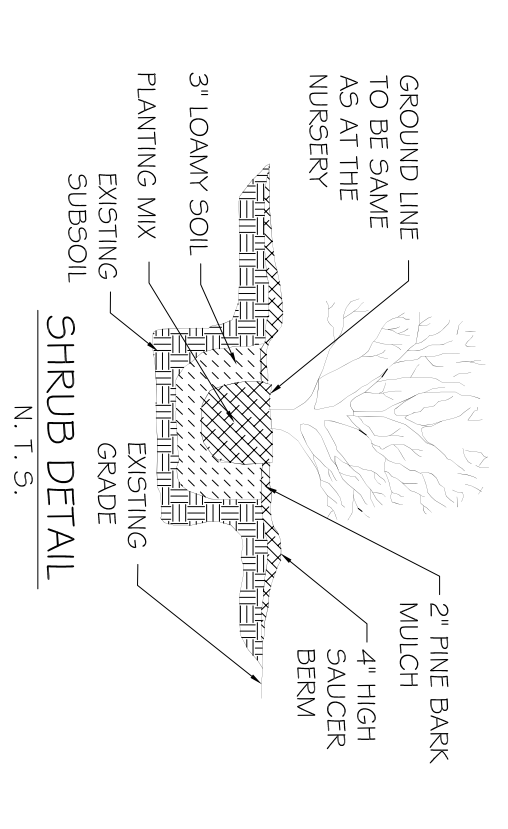


LANDSCAPE LEGEND

- CLASS "A" BALD CYPRESS TREE
- SHRUB = SNOW WHITE HAWTHORNE

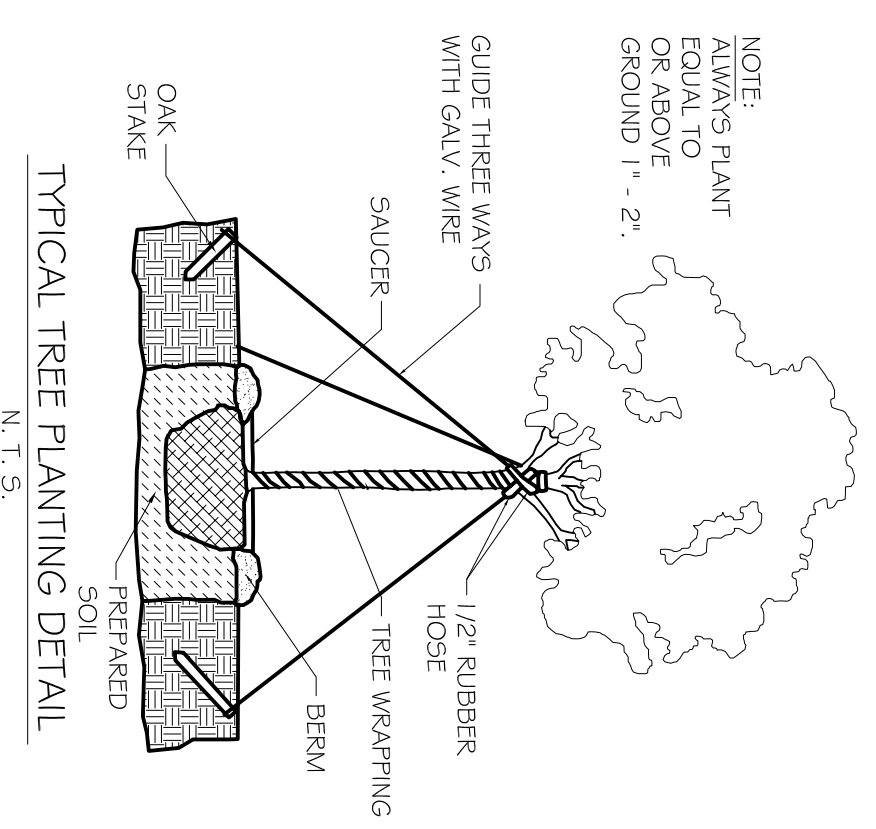

NOTE:
ALL SINGLE TRUNK TREES SHALL HAVE A MINIMUM TWO-INCH CALIPER IMMEDIATELY AFTER PLANTING. SINGLE TRUNK TREES MUST MEASURE A MINIMUM OF EIGHT FEET TALL IMMEDIATELY AFTER PLANTING. ALL TREE HEIGHTS SHALL BE MEASURED FROM THE TOP OF THE ROOT BALL TO THE TIP OF THE HIGHEST BRANCH. MULTI-TRUNK TREES SHALL HAVE MAIN STEMS WITH A MINIMUM ONE-INCH CALIPER PER TRUNK IMMEDIATELY AFTER PLANTING. ALL MULTI-TRUNK TREES SHALL HAVE A MINIMUM OF THREE MAIN STEMS. THE MULTI-TRUNK TREE MUST MEASURE EIGHT FEET TALL IMMEDIATELY AFTER PLANTING. ALL TREE HEIGHTS SHALL BE MEASURED FROM THE TOP OF THE ROOT BALL TO THE TIP OF THE HIGHEST BRANCH.

NOTE:
SHRUB QUALITY STANDARDS: SHRUBS SELECTED FOR PLANTING SHALL MEET THE MINIMUM REQUIREMENTS PROVIDED IN THE AMERICAN STANDARD FOR NURSERY STOCK, ANSI Z60.1, LATEST EDITION AS PUBLISHED BY THE AMERICA NURSERY AND LANDSCAPE ASSOCIATION. SHRUBS SIZE SHALL BE A MINIMUM THREE-GALLON WELL-ROOTED CONTAINER STOCK.

1 SITE PLAN
SCALE: 1"=10'-0"

OFFICE BUILDOUT FOR
K B R E N T N I S M S

176 STRAWBERRY STREET
SLIDELL, LOUISIANA 70460

JOB No: 2221 DATE: 01-07-15

DRAWN BY: K.K. CHECKED BY: CKD

REVISIONS		DATE
#	DESCRIPTION	

DAMMON ENGINEERING, INC.
Architects & Engineers

Chief Architect: Kevin J. Kinchen, NCARB
Chief Engineer: Brian Mistich, PE
554 Old Spanish Trail
Slidell, LA 70458

www.dammonengineering.com
info@dammonengineering.com
PH: 985.649.5832
F: 985.641.5950

SHEET TITLE: SITE PLAN

DRAWING NUMBER:

c101

SHEET No. 4 OF 11