
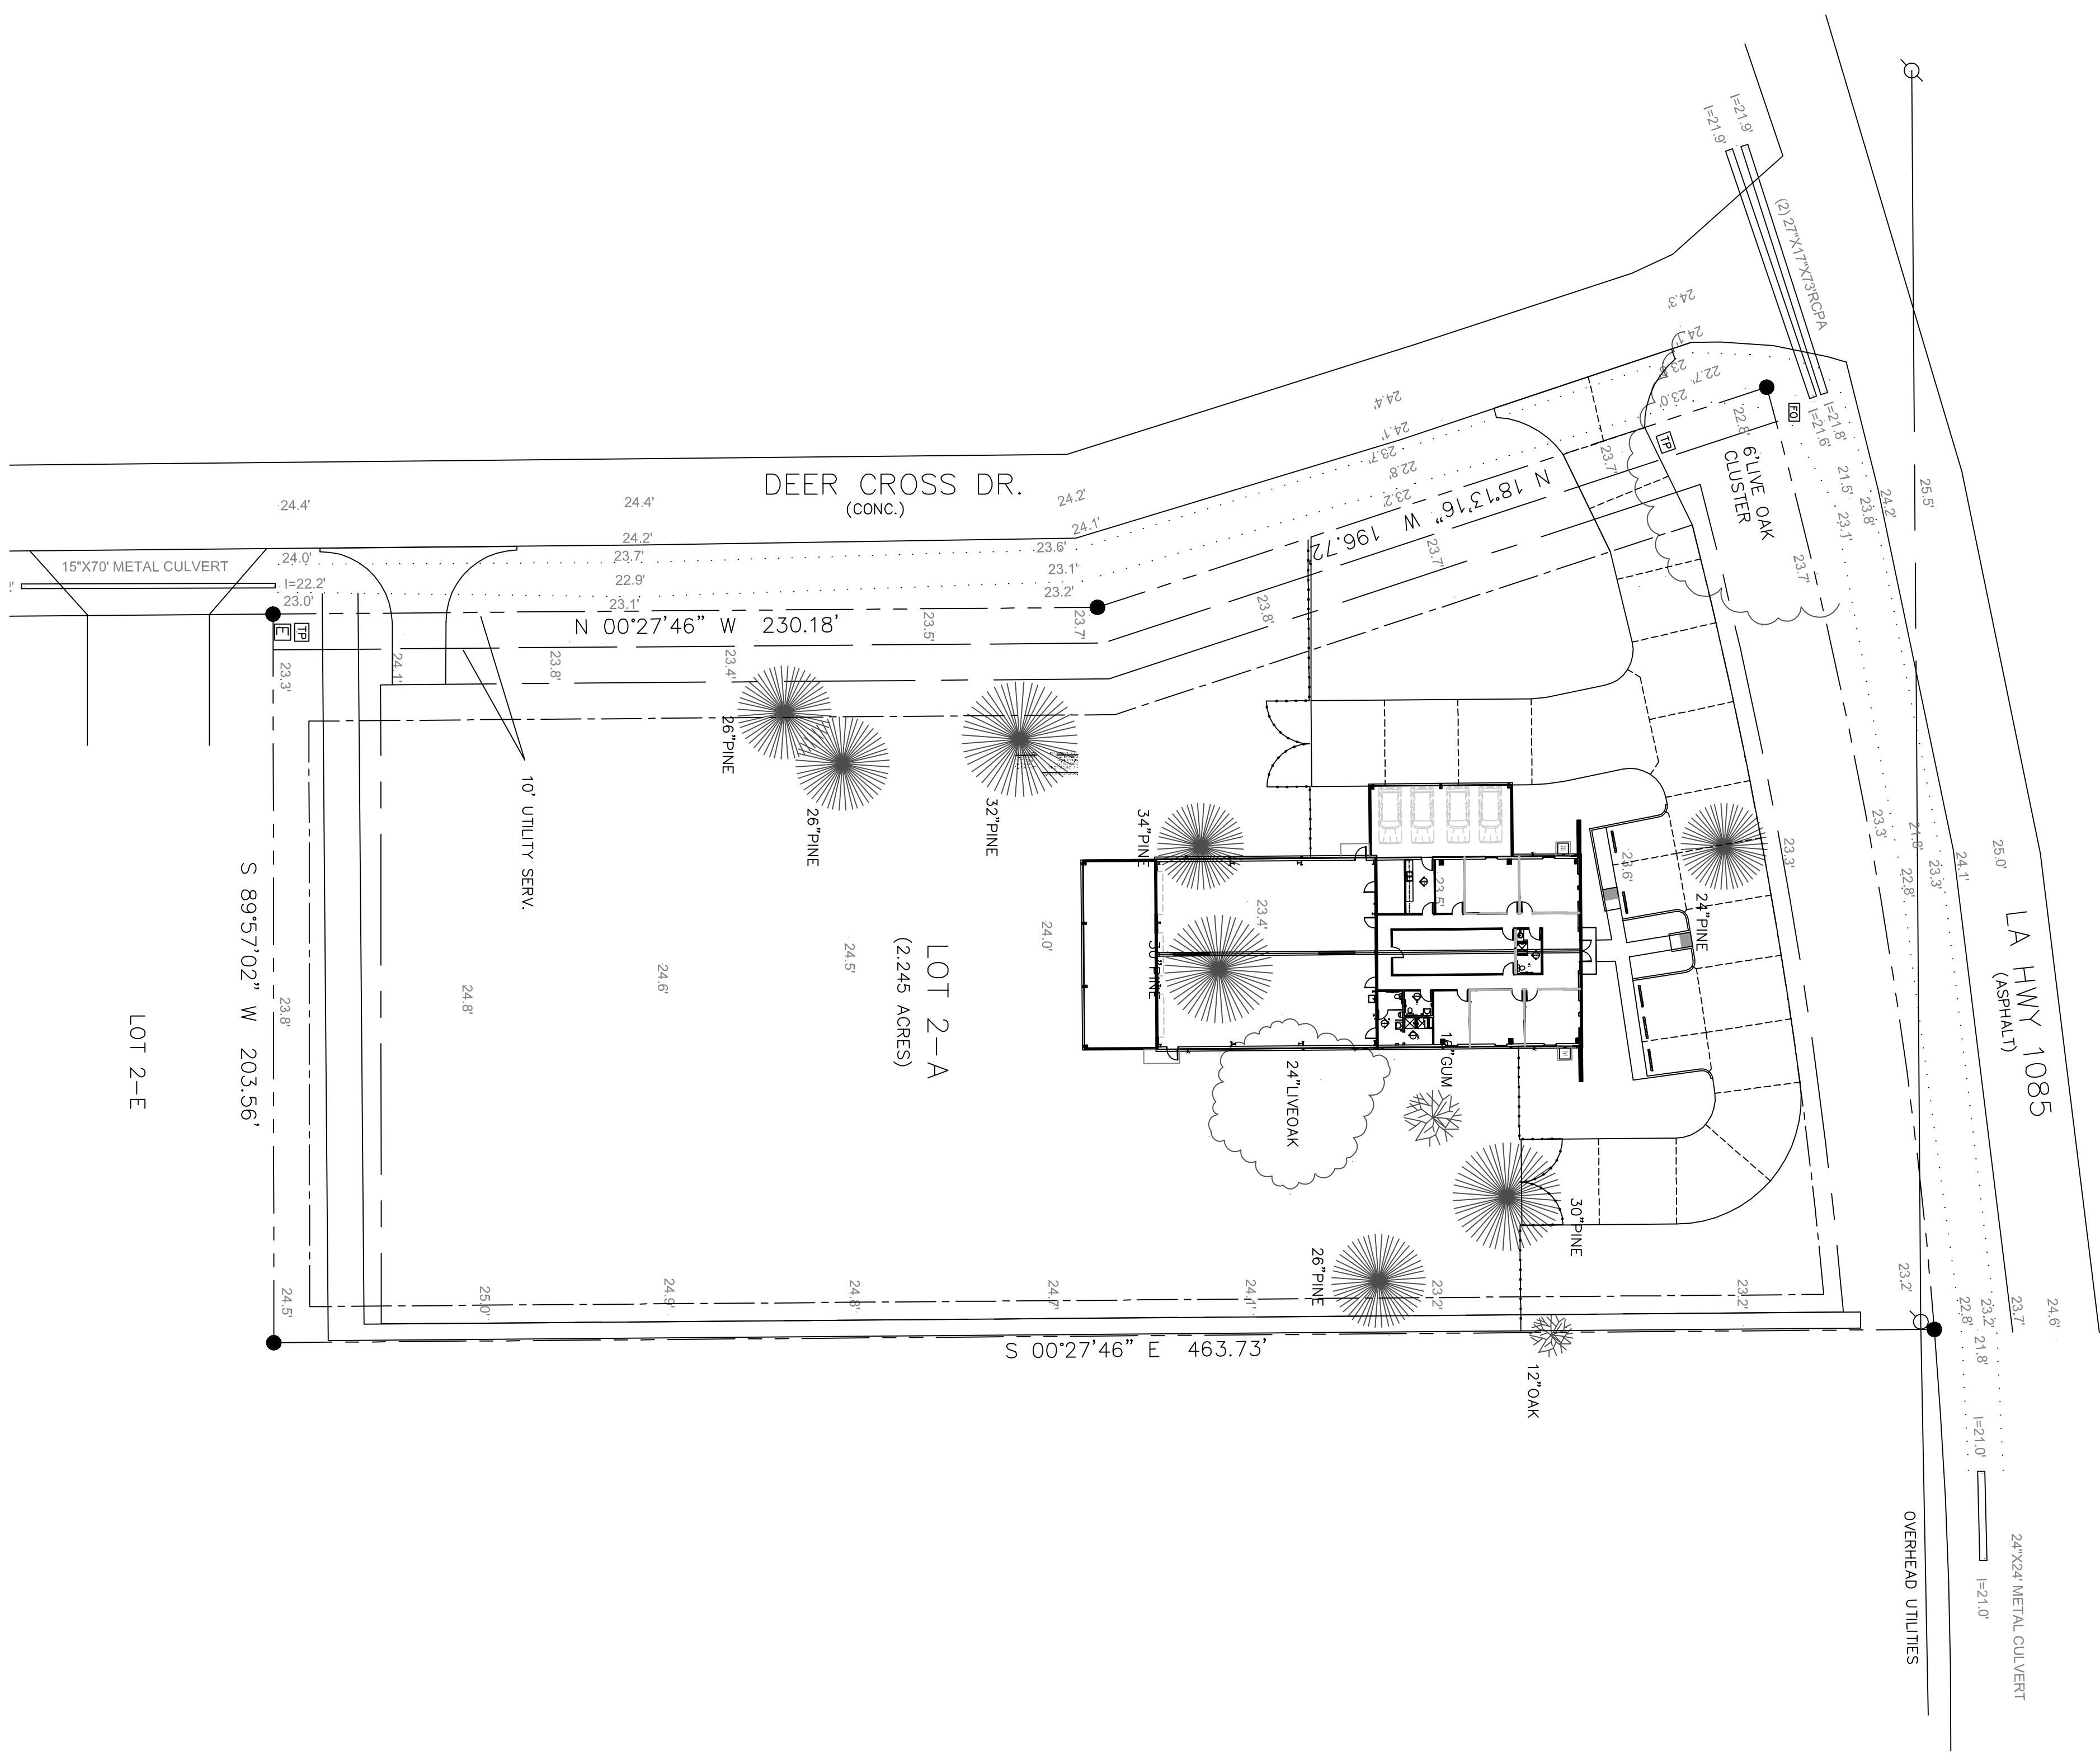


1 SITE PLAN  
SCALE: 1" = 30'-0"

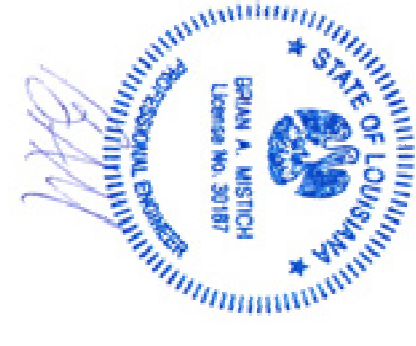

<h1 style="font-size: 2em; margin: 0;">C101</h1>	DRAWING NUMBER:	<b>NEW OFFICE WAREHOUSE</b> <b>NEIGLER TREES &amp; LANDSCAPE</b> #			REVISIONS	DATE
	SHEET TITLE:	LA, HWY 1085 DEER CROSS DRIVE MADISONVILLE, LA 70447			#	DESCRIPTION
JOB No: 2383 DATE: 7-25-2019		DRAWN BY: GKD CHECKED BY: JMS		Chief Engineer: Brian Mistich, PE 554 Old Spanish Trail Slidell, LA 70458		
DRAWING NUMBER:		SHEET TITLE:		www.dammonengineering.com info@dammonengineering.com PH: 985.649.5832		