



1. WALL SECTION
SCALE: 3/4" = 1'-0"

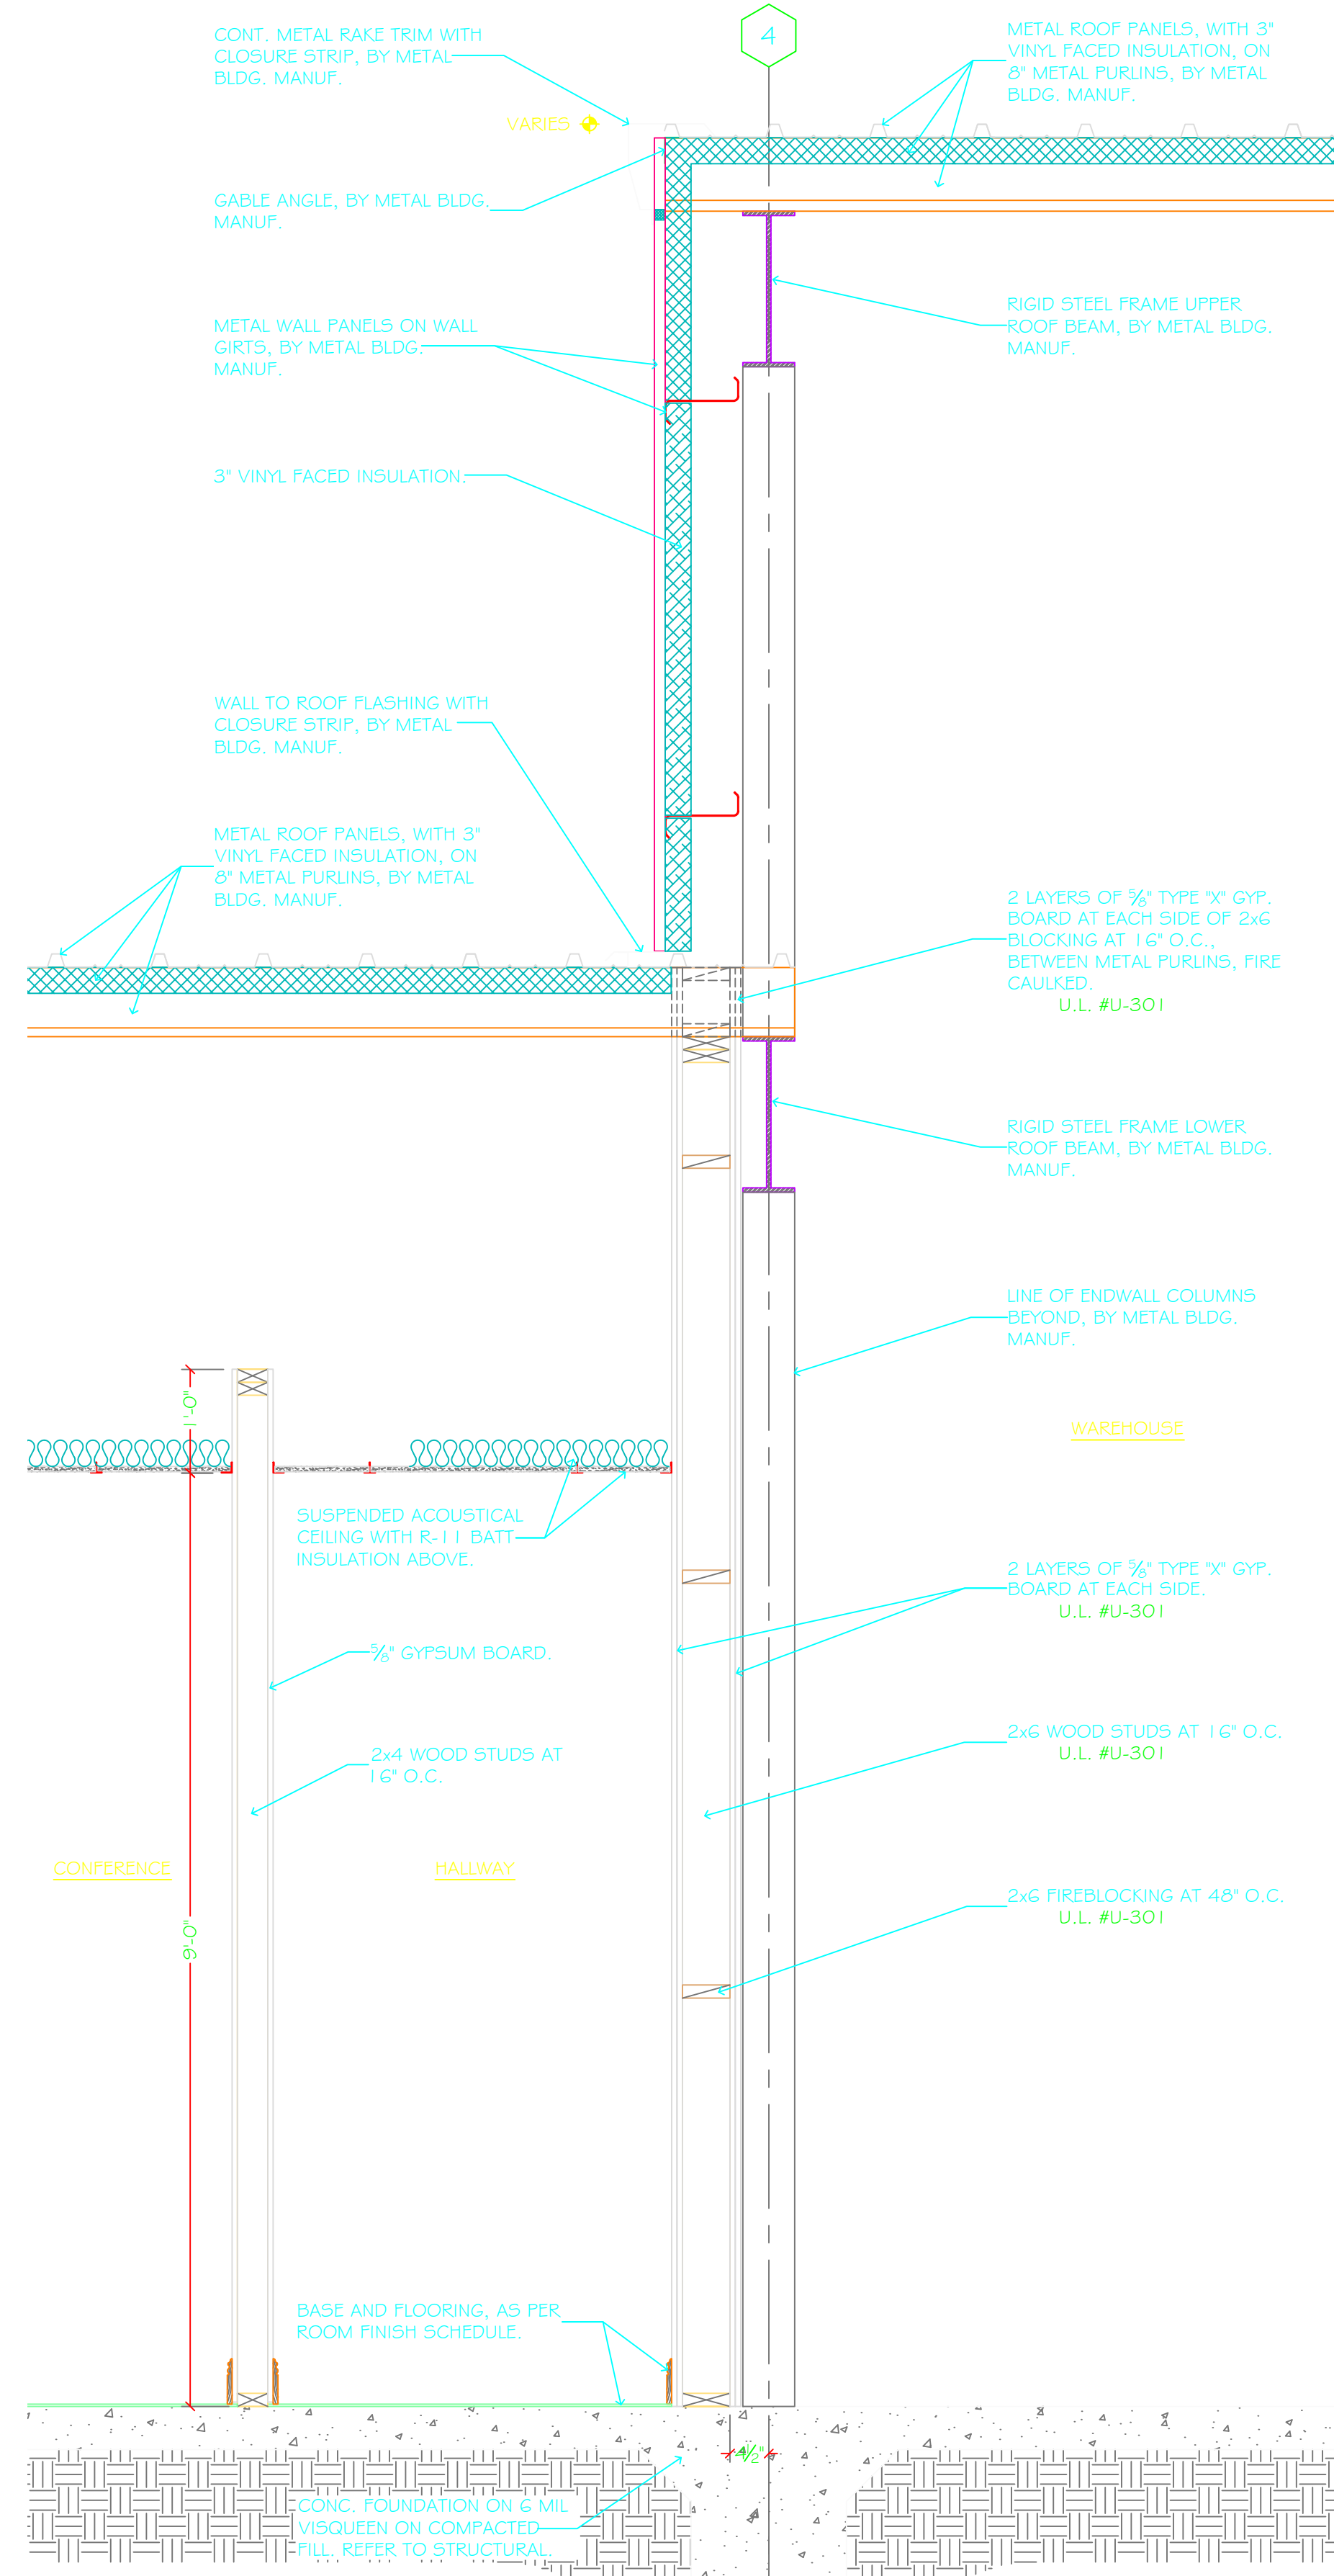

2. WALL SECTION
SCALE: 3/4" = 1'-0"

project 4518
date 11.30.18
revisions

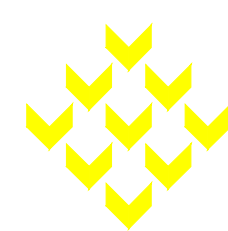

Piazza Architecture Planning APAC
Mandeville Louisiana

© Drawing File: Current\Year 2018\4518 - Zeigler Tree Removal\Const Docs\Zeigler-Title-CD-Info.dwg

P.A.P. © 2018

Xref C:\Drawing Files - Current\Year 2018\4518 - Zeigler Tree Removal\Const Docs\Zeigler-Title-CD-Info.dwg

sheet

A12.3

of