


1. FRONT ELEVATION
SCALE: 3/16" = 1'-0"

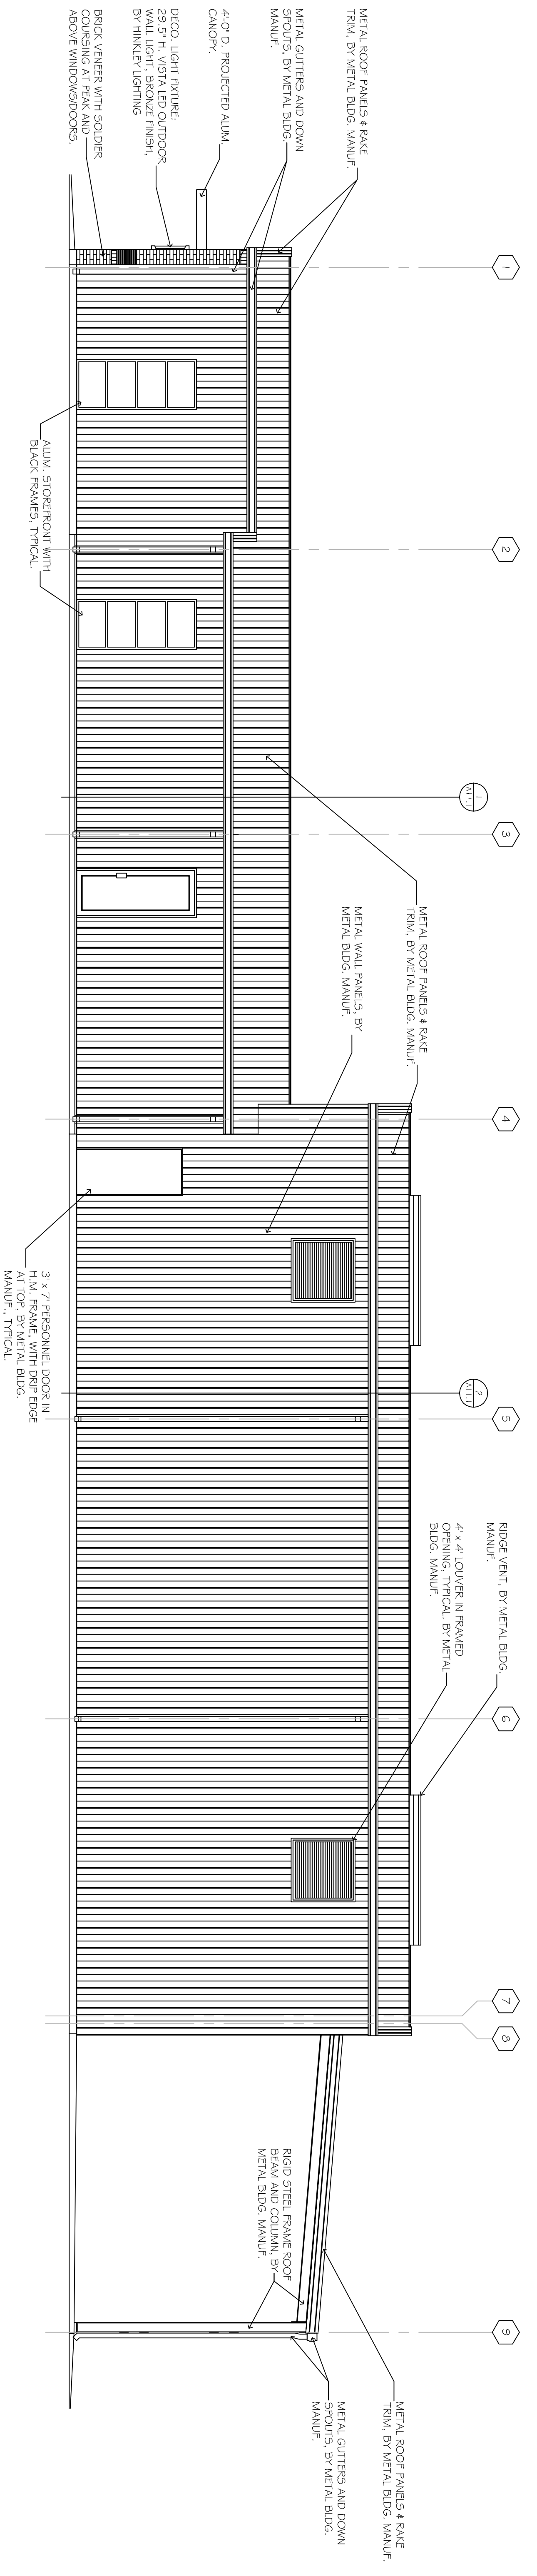

2. RIGHT SIDE ELEVATION
SCALE: 3/16" = 1'-0"

Project **4518**
date **11.30.18**
revisions

Piazza Architecture Planning APAC
Mandeville Louisiana

Consulting Architect/Engineers
P.A.P. © 2018

~ **Zeigler Tree & Timber, Co.** ~
La. Hwy 1085 at Deer Cross Drive
St. Tammany, Louisiana

sheet **A10.1**
of