


# 1. REAR ELEVATION

SCALE: 3/16" = 1'-0"

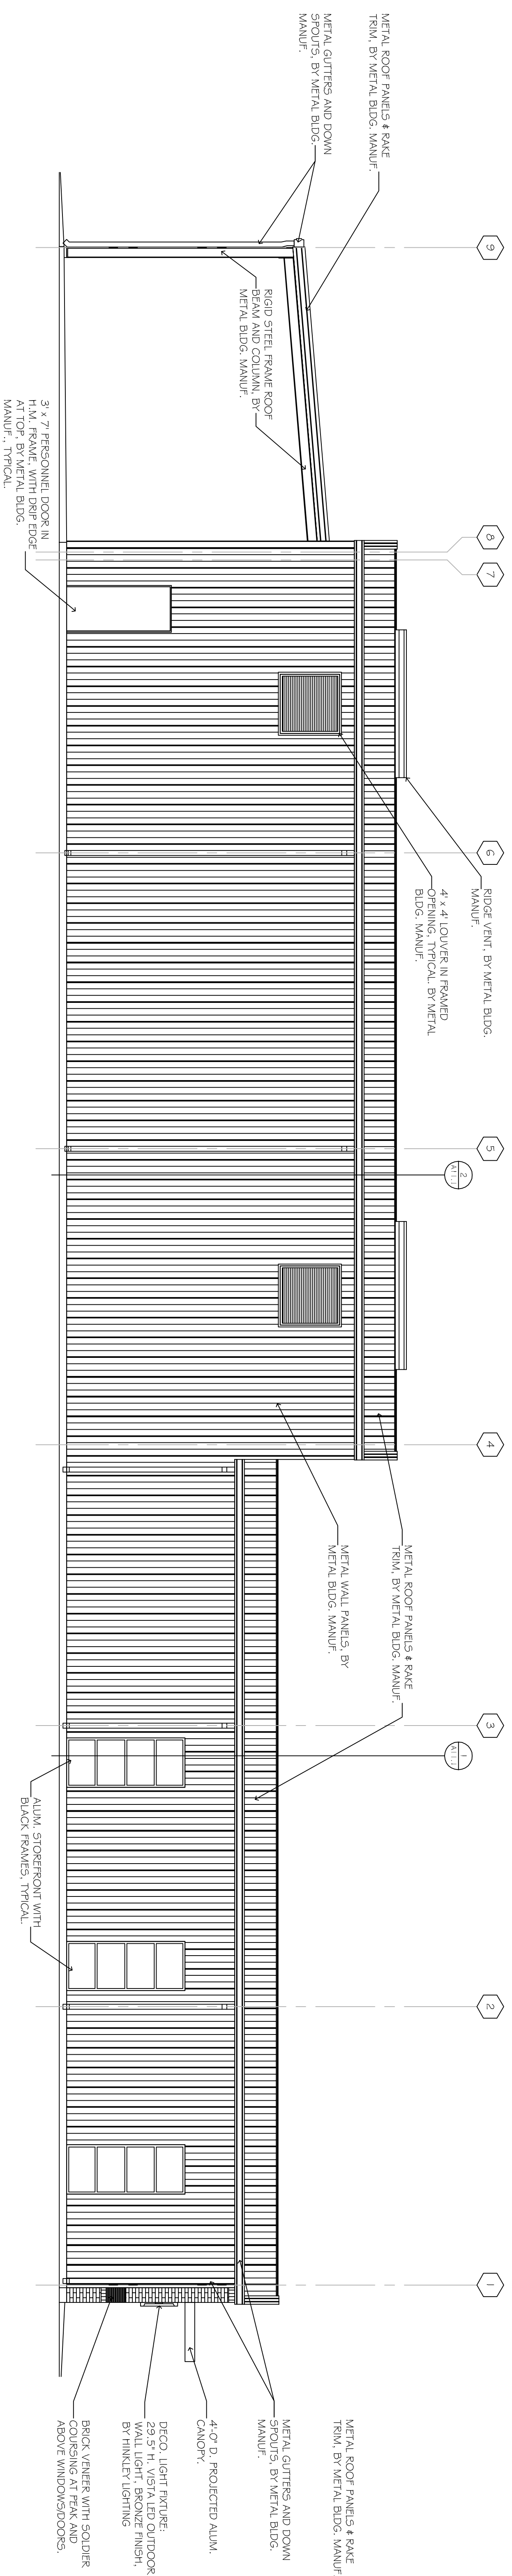


# 2. LEFT SIDE ELEVATION

SCALE: 3/16" = 1'-0"

Project 4518

date 11.30.18

revisions

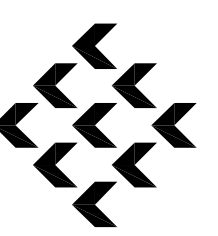

Piazza Architecture Planning APAC  
Mandeville Louisiana

Copyright © Piazza Architecture Planning APAC

P.A.P. © 2018

~ Zeigler Tree & Timber, Co. ~

La. Hwy 1085 at Deer Cross Drive  
St. Tammany, Louisiana

sheet

A10.2

of