




- A** NEW CLASS A TREE - 7 PER SIDE
2 1/2" DIA TRUNK
- B** NEW CLASS B TREE - 7 PER SIDE
1 1/2" DIA TRUNK
- C** NEW SHRUBS TO BE A MIN. OF 24" HEIGHT
W/ MULCHED BEDS
TOTAL OF 20 FRONT SIDE.

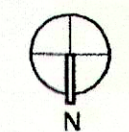

1 LANDSCAPE AND DRAINAGE PLAN
SCALE 1" = 20'-0"

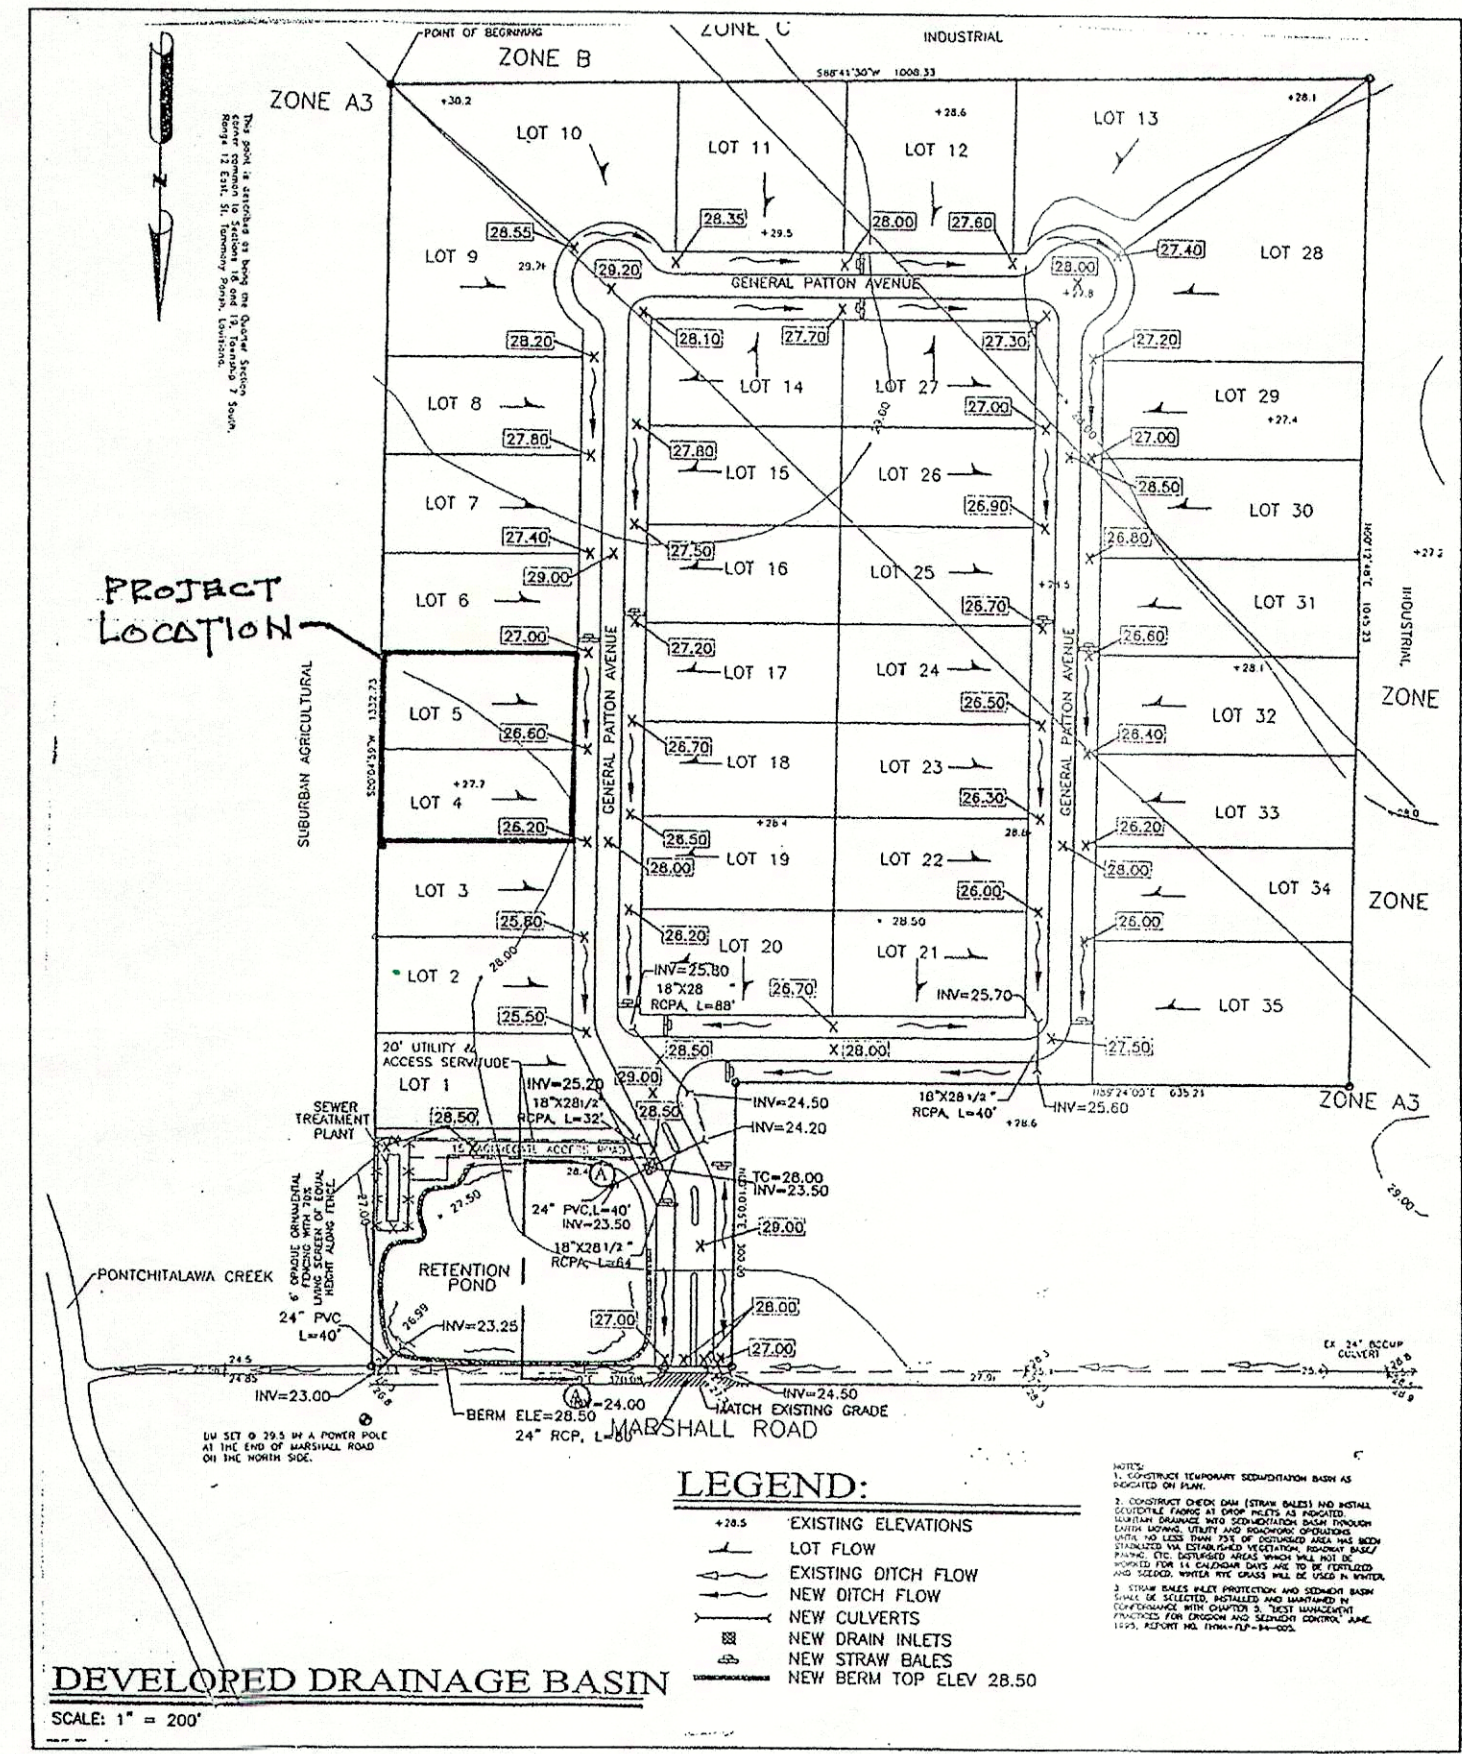

- LEGEND:**
- +2.5— EXISTING ELEVATIONS
 - LOT FLOW
 - EXISTING DITCH FLOW
 - NEW DITCH FLOW
 - NEW CULVERTS
 - NEW DRAIN INLETS
 - NEW STRAW BALES
 - NEW BERM TOP ELEV 28.50

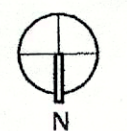

2 COMPLEX DRAINAGE PLAN
SCALE 1" = 100'-0"

RATLIFF ARCHITECTS
814 MARINER'S PLAZA DRIVE
MANDEVILLE, LOUISIANA
(985) 626-5236

NEW OFFICE / WAREHOUSE
AMERICAN TRADESHOW SERVICES
LOTS 4 & 5, NORTHSORE COMMERCIAL PARK
ST. TAMMANY PARISH, LOUISIANA

MAY. 8 2007
JOB # 03-07

SHEET:
A-2
2 OF 10