


1 FRONT ELEVATION
A4 SCALE 1/8" = 1'-0"

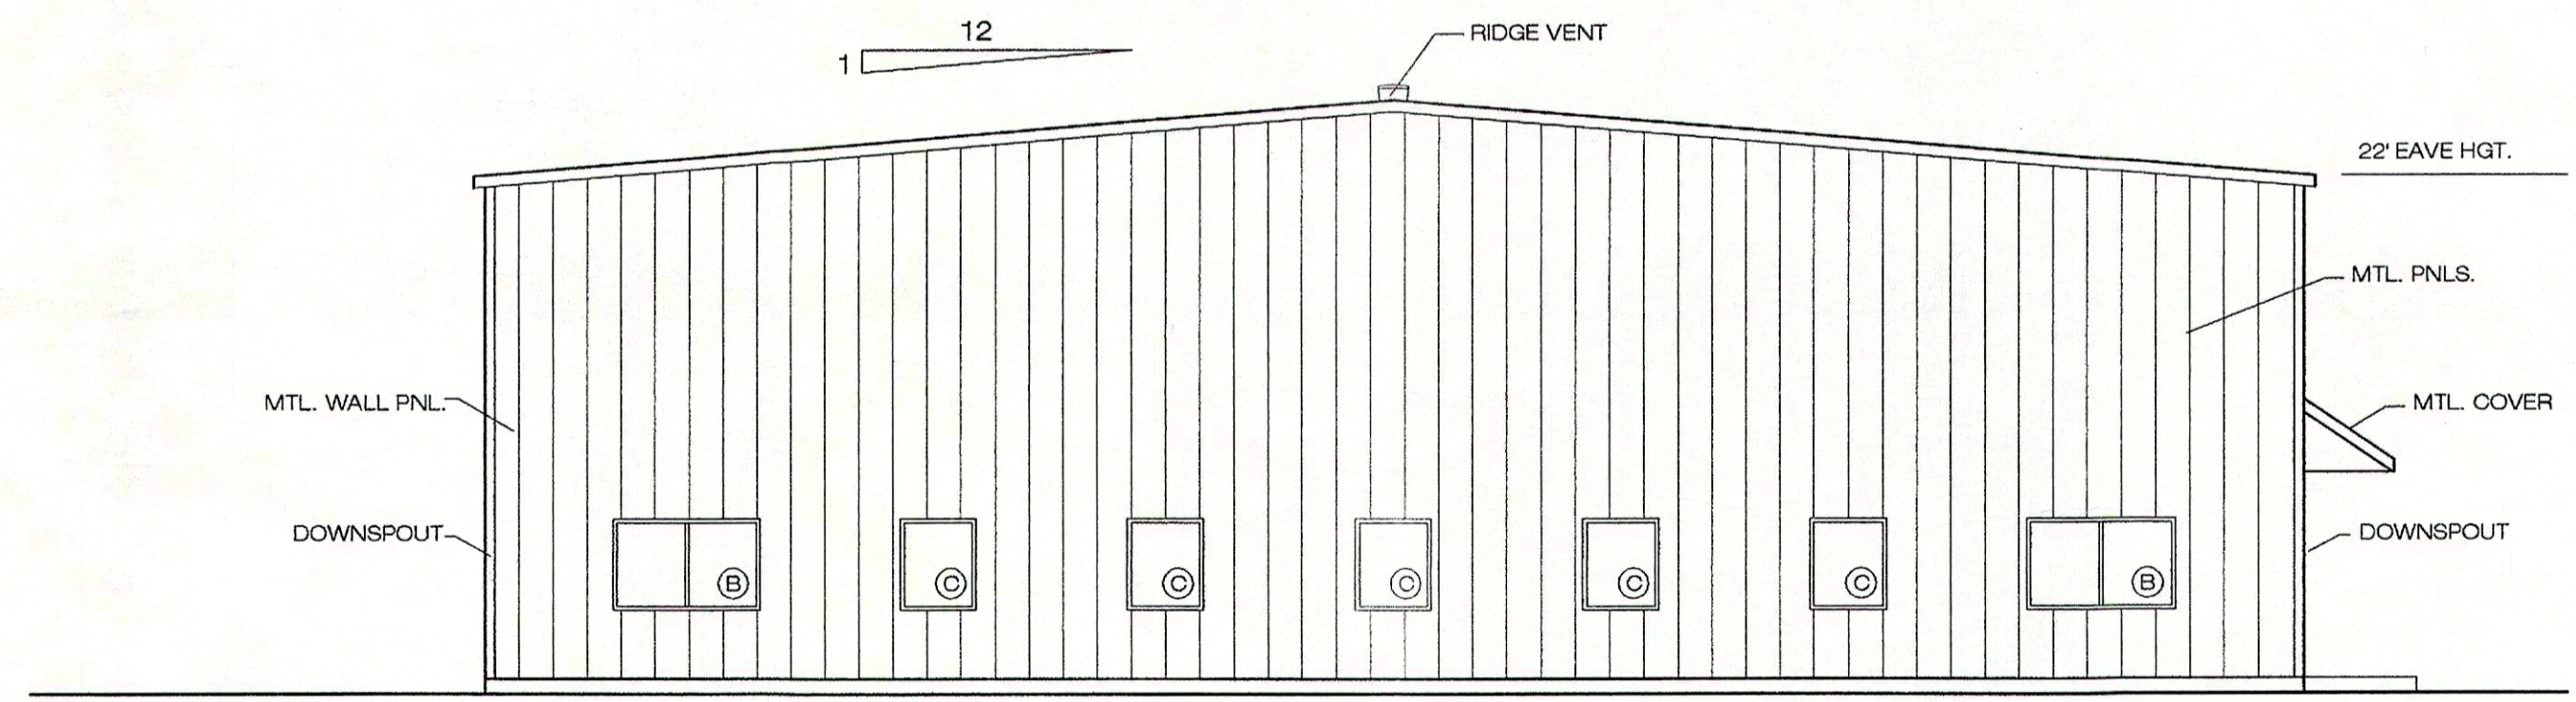

2 SIDE ELEVATION
A4 SCALE 1/8" = 1'-0"