
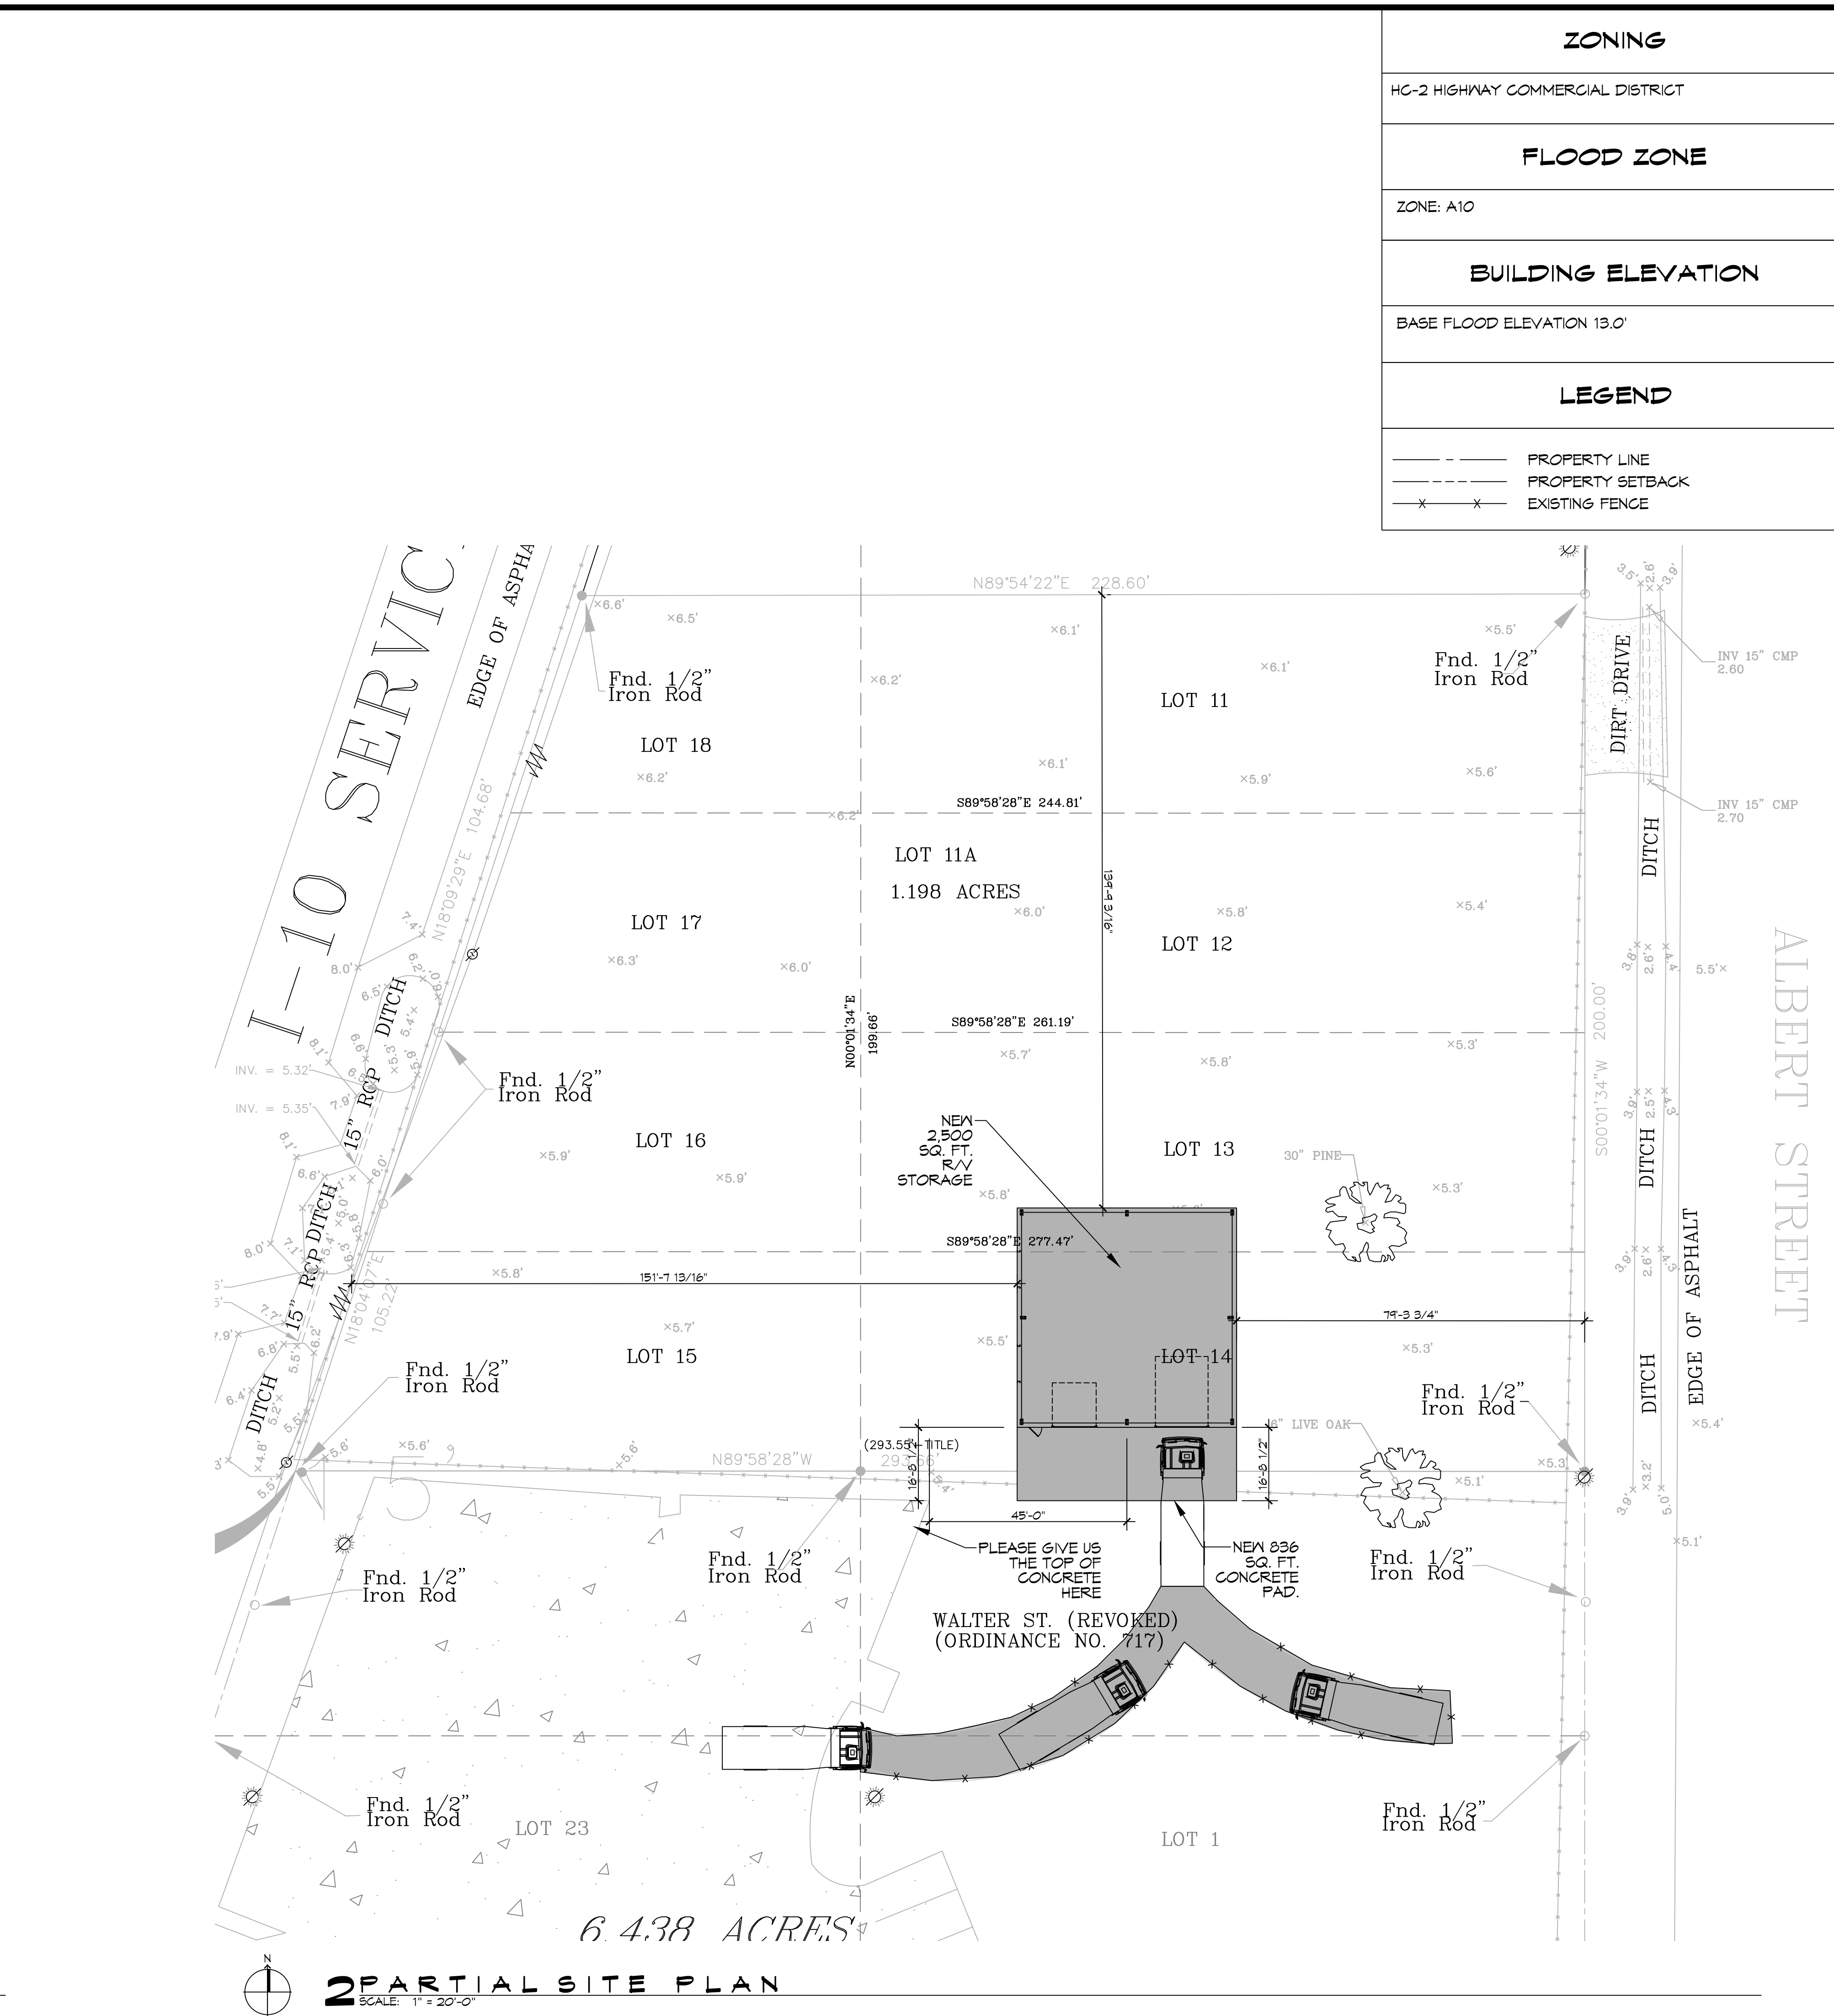


FILE NAME: A:\1 - Office\10000000\1001 - Legacy BUCK Storage - Main\10000000\1001 - Legacy BUCK Storage - Main.dwg DATE: 11/25/2011 10:53:33 AM

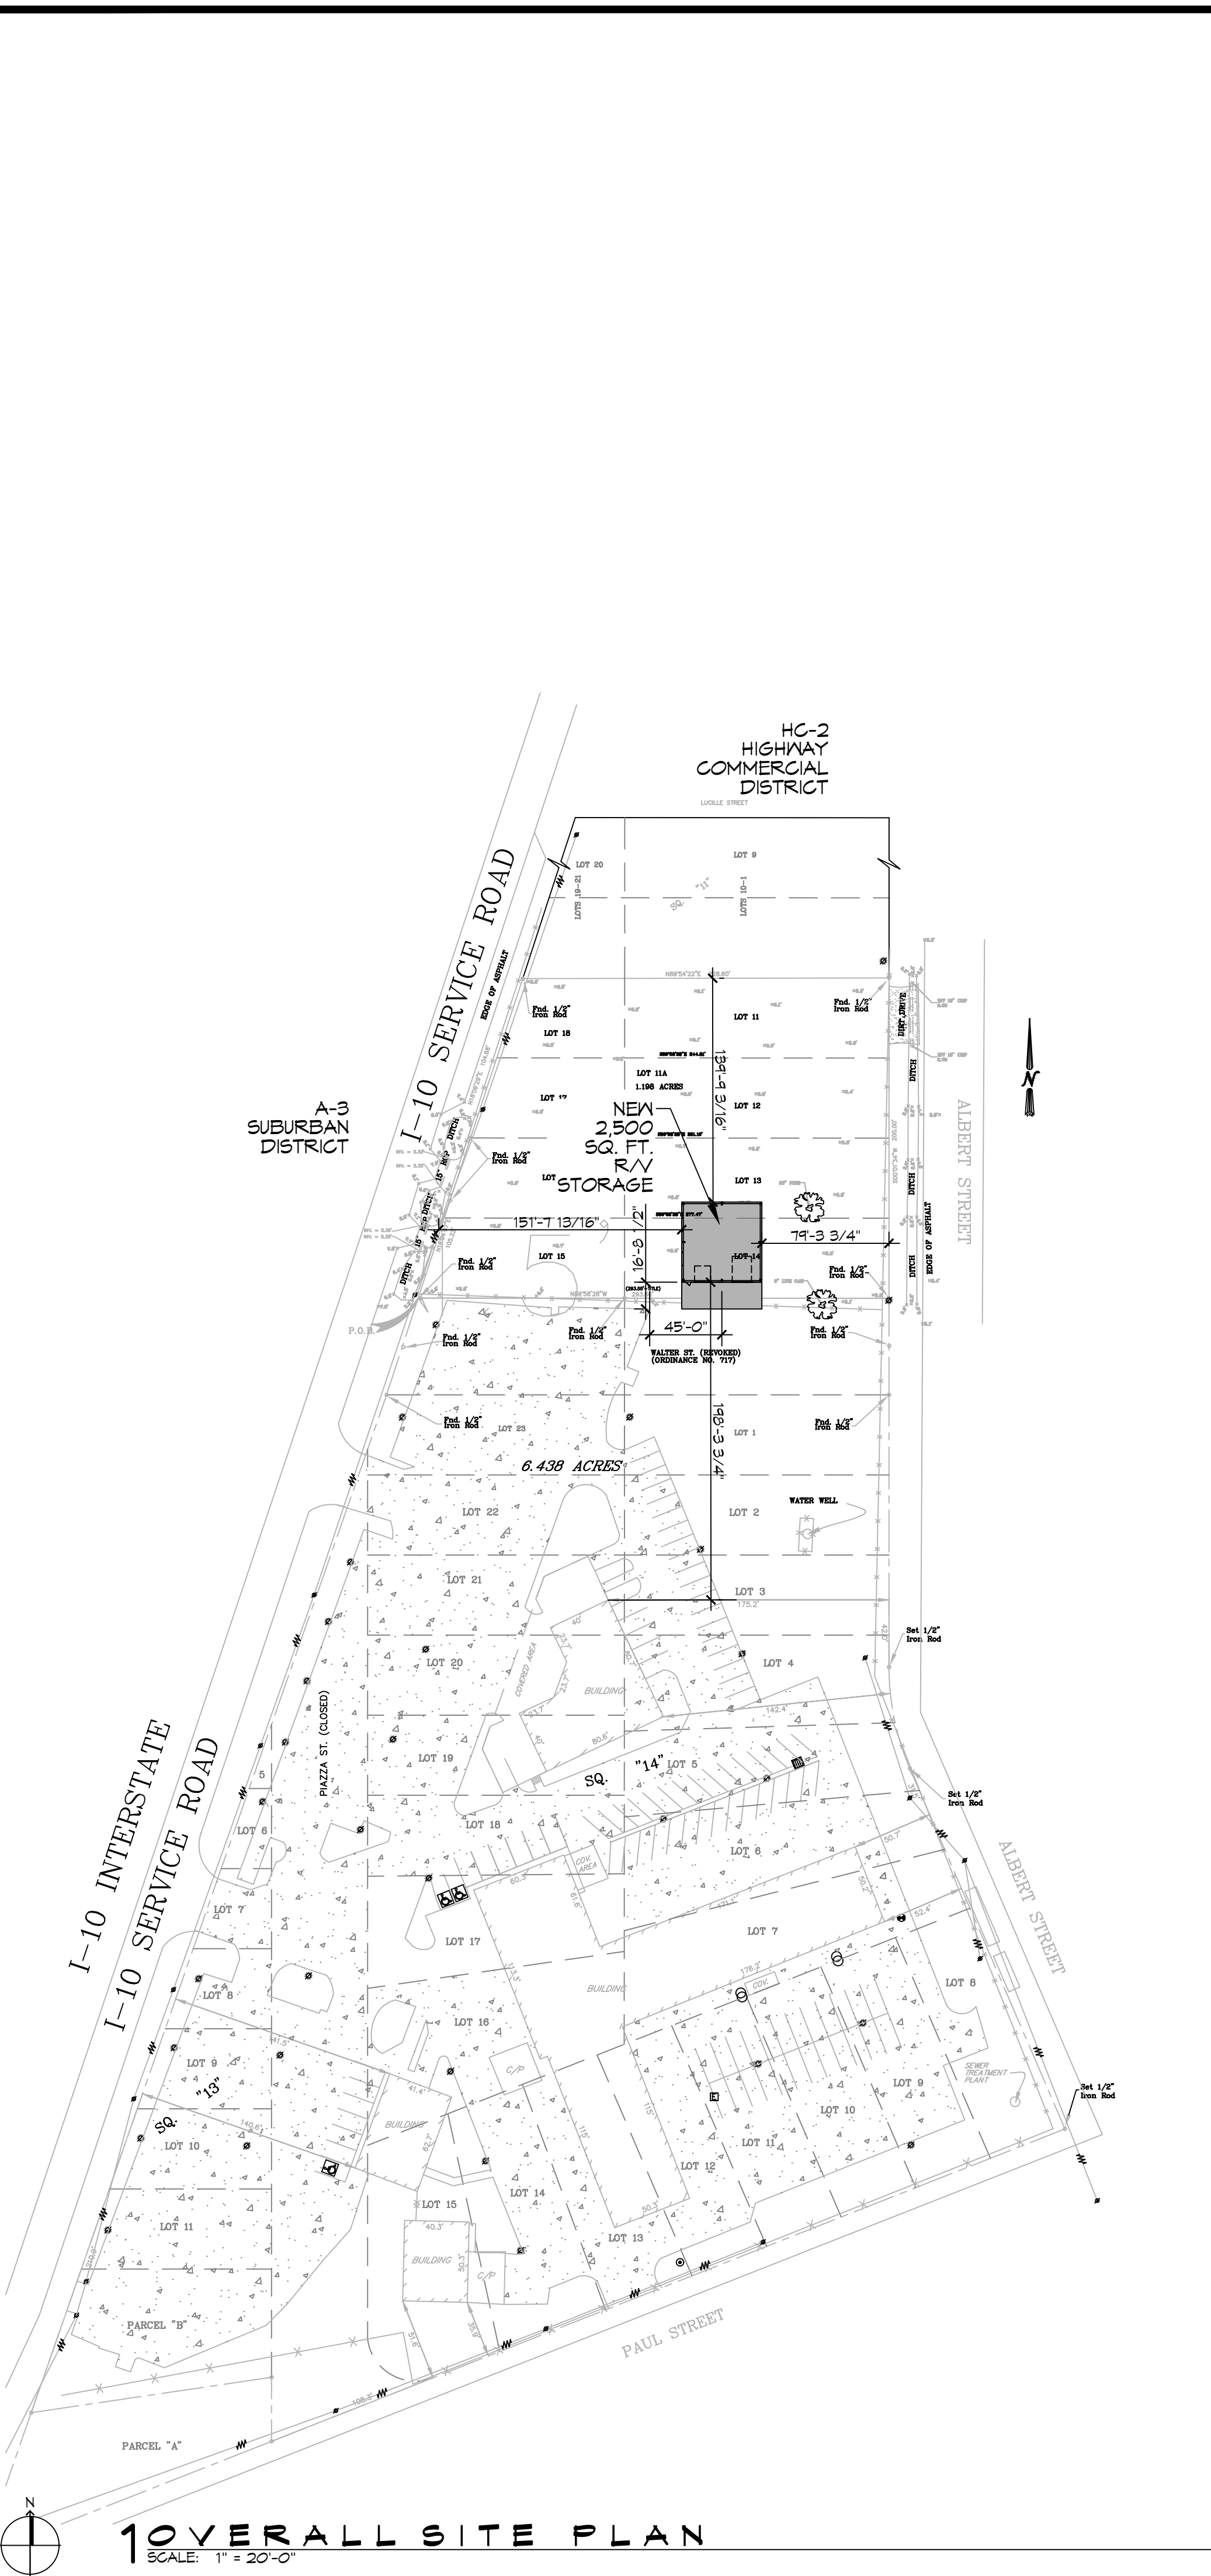

**DAMMON ENGINEERING, INC.**  
LOUISIANA & MISSISSIPPI

Chief Engineer: Brian Mistich, PE  
554 Old Spanish Trail  
Slidell, LA 70468  
www.dammonengineering.com  
info@dammonengineering.com  
PH: 985.649.9332

#	DESCRIPTION	DATE



**NEW R/V STORAGE**  
**LEGACY BUCK GMC SLIDELL**  
249 E HOWIE BEACH RD,  
SLIDELL, LA 70459

JOB No: 0124-25  
DATE: 01-24-25  
DRAWN BY: JMS  
CHECKED BY: C&D

SHEET TITLE:  
OVERALL SITE PLAN &  
PARTIAL SITE PLAN

DRAWING NUMBER:  
**C101**

SHEET No: 2 of 7