


REAR ELEVATION
SCALE: 1/4" = 1'-0"

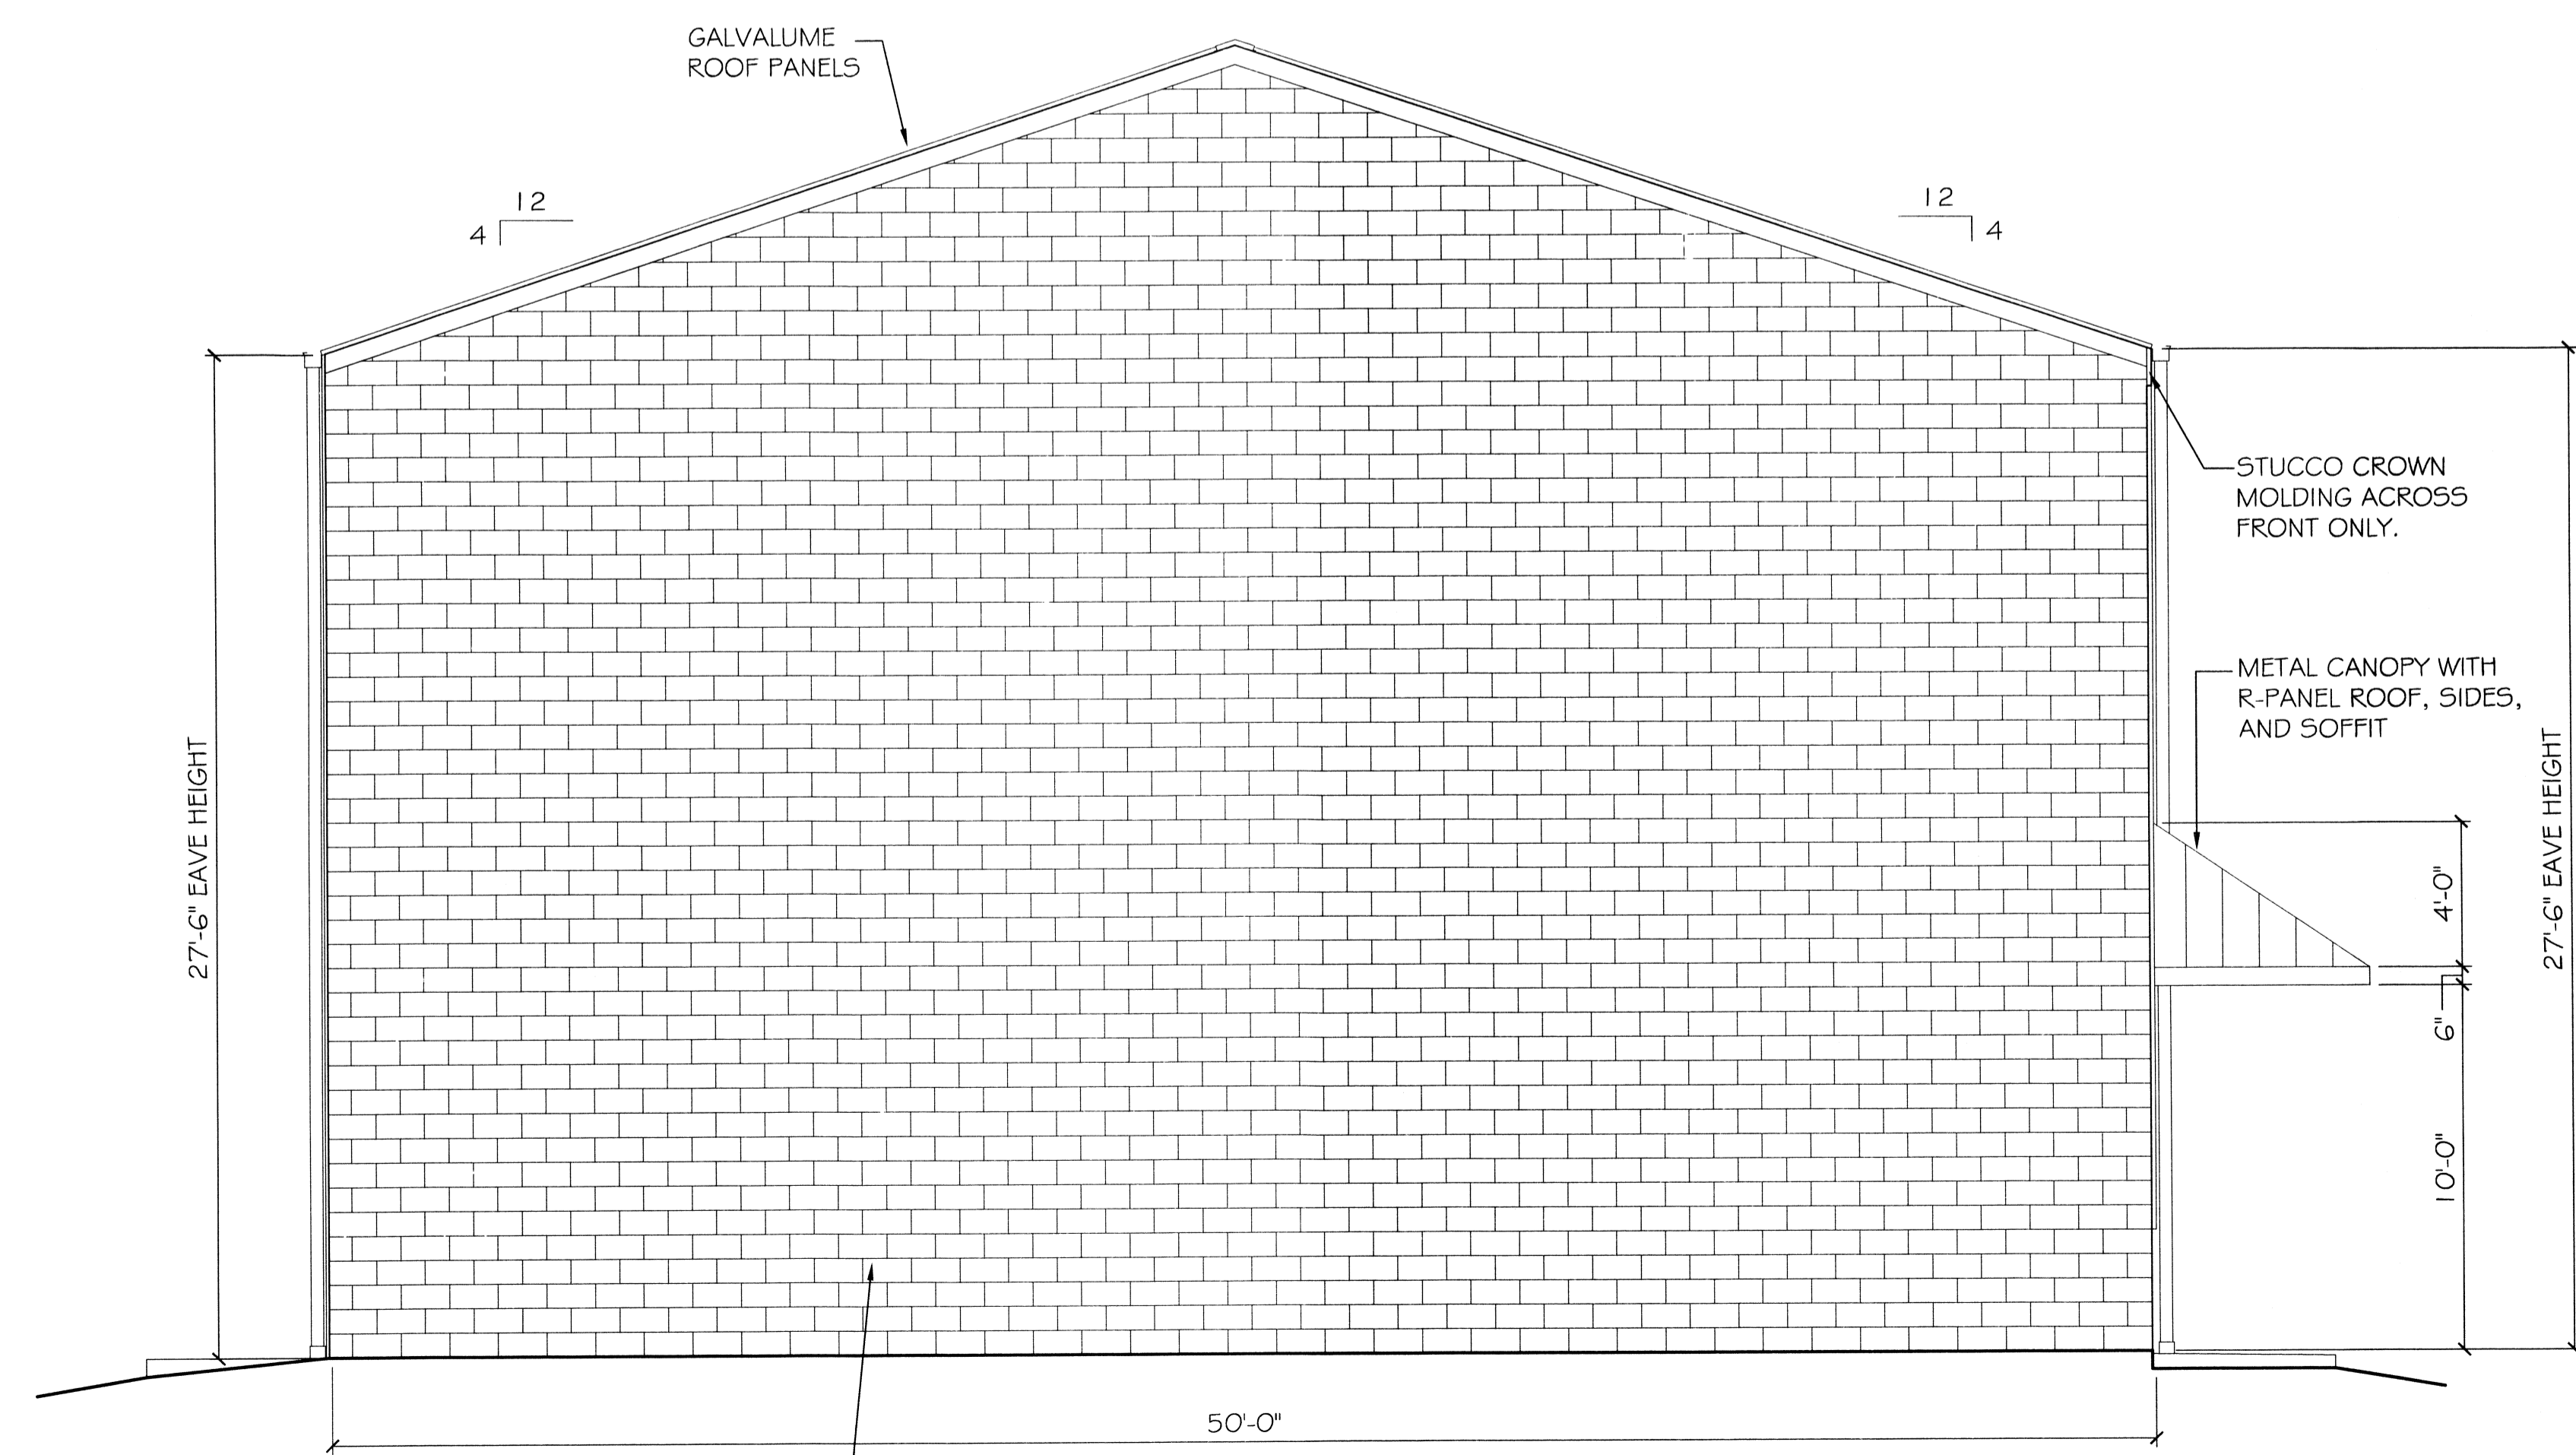


LEFT SIDE ELEVATION
SCALE: 1/4" = 1'-0"

4 3 2 2 3 8
REVIEWED FOR
STATE FIRE MARSHAL
AS PER REVIEW LETTER
BY: WILLIAM D. JONES, ARCHITECT, CBO
William D. Jones

**BULK SYSTEMS NEW
OFFICE/WAREHOUSE BUILDING**
1226 FREMAUX AVENUE
SUITE 100
SLIDELL, LOUISIANA 70458

JOB No:	2173	DATE:	04-23-2013
DRAWN BY:	JTL	CHECKED BY:	

#	DESCRIPTION	DATE

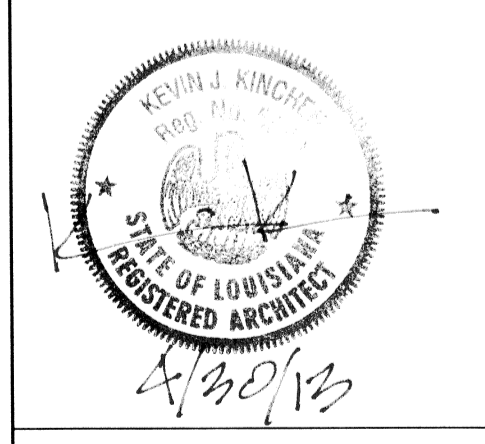

**EXTERIOR
ELEVATIONS**

SHEET No: 12 OF 20

A4

DAMMON
ENGINEERING, INC.
Architects & Engineers

CHIEF ENGINEER: EMMETT DAMMON, P.E.
CHIEF ARCHITECT: KEVIN KINCHE
554 OLD SPANISH TRAIL
SUDELL, LA 70458

dammonengineering.com
dammoneng@comcast.net
PH: 985-641-5935
FAX: 985-641-5950