


FRONT ELEVATION
SCALE: 1/4"=1'-0"

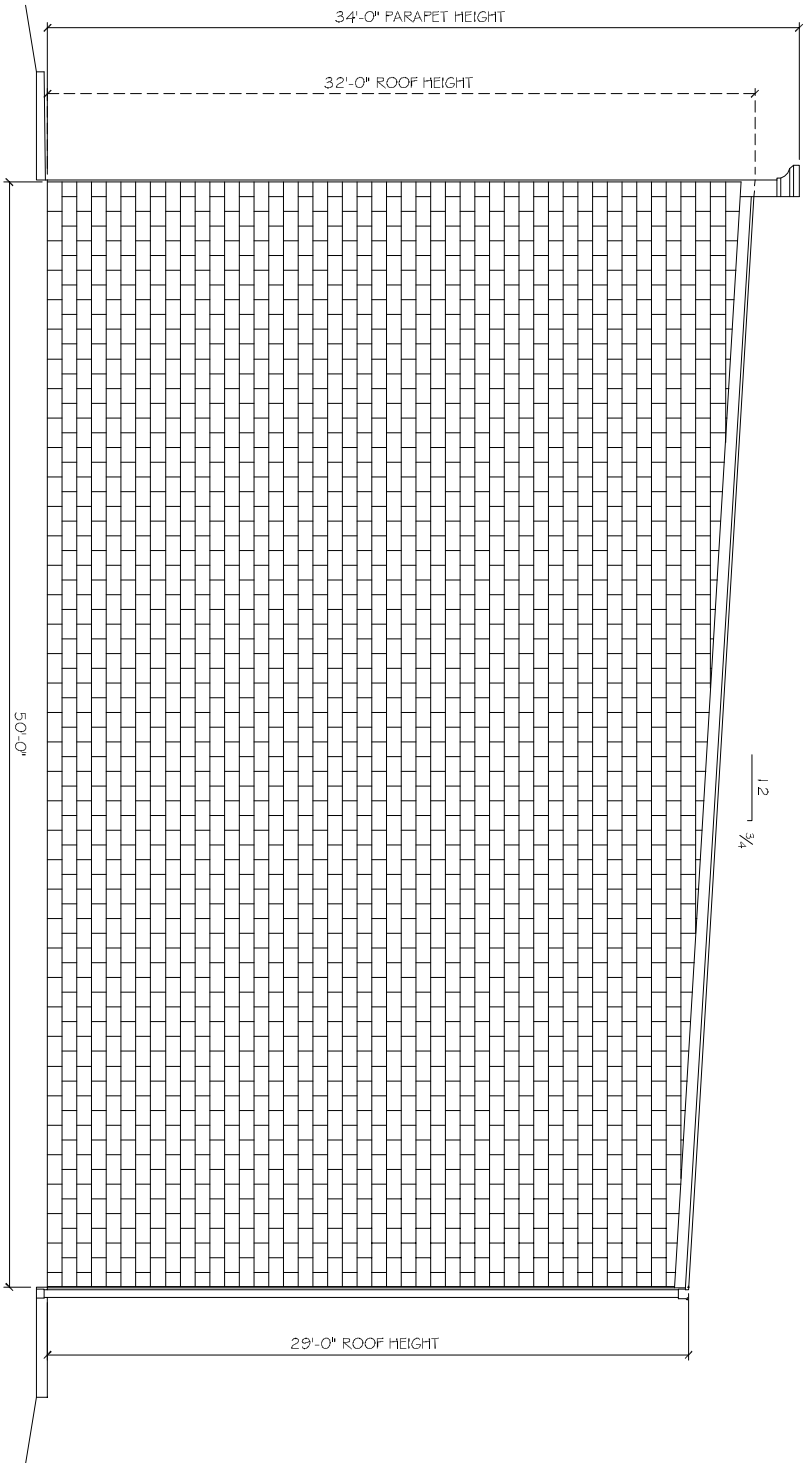

SIDE ELEVATION
SCALE: 1/4"=1'-0"

| REVISIONS | | |
|-----------|-------------|------|
| # | DESCRIPTION | DATE |
| | | |
| | | |
| | | |
| | | |
| | | |
| | | |
| | | |
| | | |
| | | |

BULK SYSTEM'S NEW OFFICE/WAREHOUSE BUILDING
1226 FREMEAUX AVENUE
SUDELL, LOUISIANA 70458

JOB No: DATE: 01-17-2013
DRAWN BY: JTL CHECKED BY:

This work is the property of Dammon Engineering, Inc. and shall remain the property of Dammon Engineering, Inc. It is to be used only for the project for which it was prepared and is not to be used for any other project without the written consent of Dammon Engineering, Inc. All other uses are prohibited. Any use of this drawing or specification without the written consent of Dammon Engineering, Inc. is strictly prohibited.



DAMMON ENGINEERING, INC.
Architects & Engineers

CHIEF ENGINEER: EMMETT DAMMON, P.E.
CHIEF ARCHITECT: KEVIN KINCHEN
554 OLD SPANISH TRAIL
SUDELL, LA 70458

dammonengr.com
dammoneng@bellsouth.net
PHONE: 905-649-5032
FAX: 905-641-5950

EXTERIOR ELEVATIONS

SHEET No: OF

A3