


LEFT SIDE ELEVATION  
SCALE: 1/4" = 1'-0"

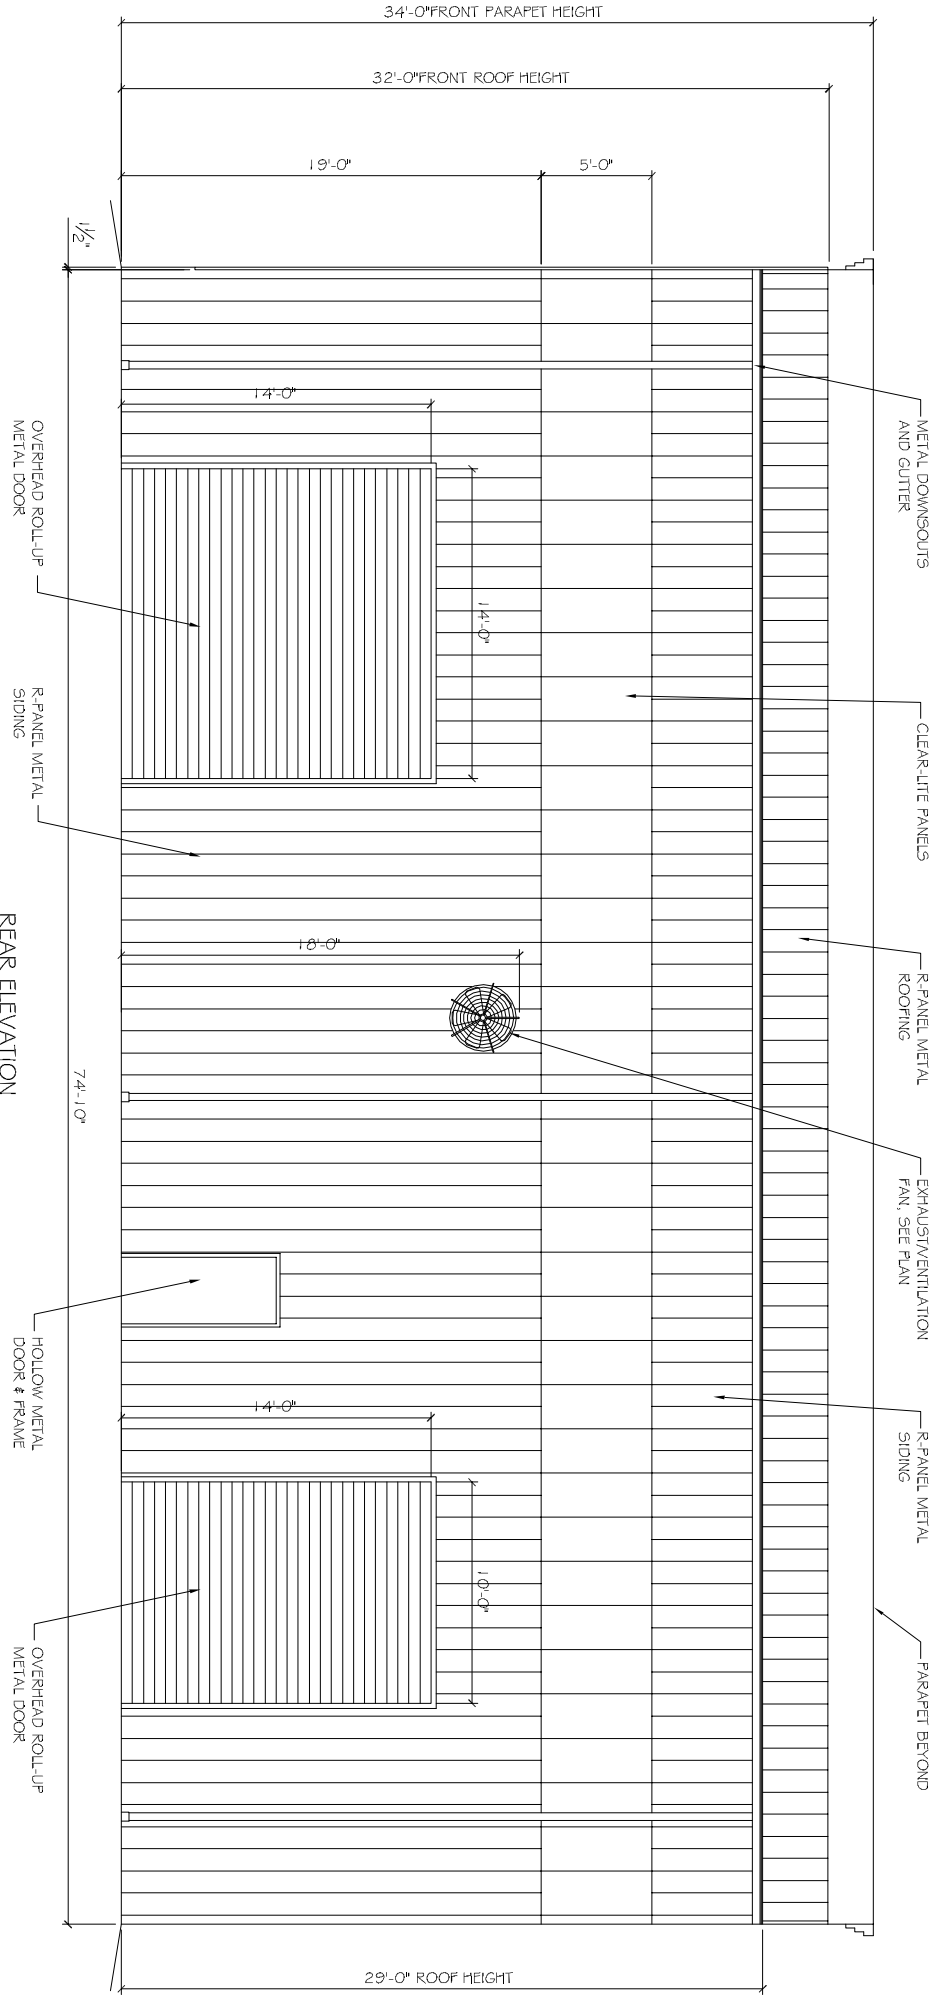

REAR ELEVATION  
SCALE: 1/4" = 1'-0"

EXTERIOR ELEVATIONS

SHEET No: OF

A4

REVISIONS		
#	DESCRIPTION	DATE

**BULK SYSTEM'S NEW OFFICE/WAREHOUSE BUILDING**

1223 FREMEAUX AVENUE  
SUDELL, LOUISIANA 70455

JOB No: DATE: 01-22-2013

DRAWN BY: JTL CHECKED BY:

**DAMMON ENGINEERING, INC.**  
Architects & Engineers

CHIEF ENGINEER: EMMETT DAMMON, P.E.  
CHIEF ARCHITECT: KEVIN KINGREN  
554 OLD SPANISH TRAIL  
SUDELL, LA 70455

dammonengmeeing.com  
dammoneng@att.net  
PHONE: 985-649-5832  
FAX: 985-641-5990