


FRONT ELEVATION  
SCALE: 1/4" = 1'-0"

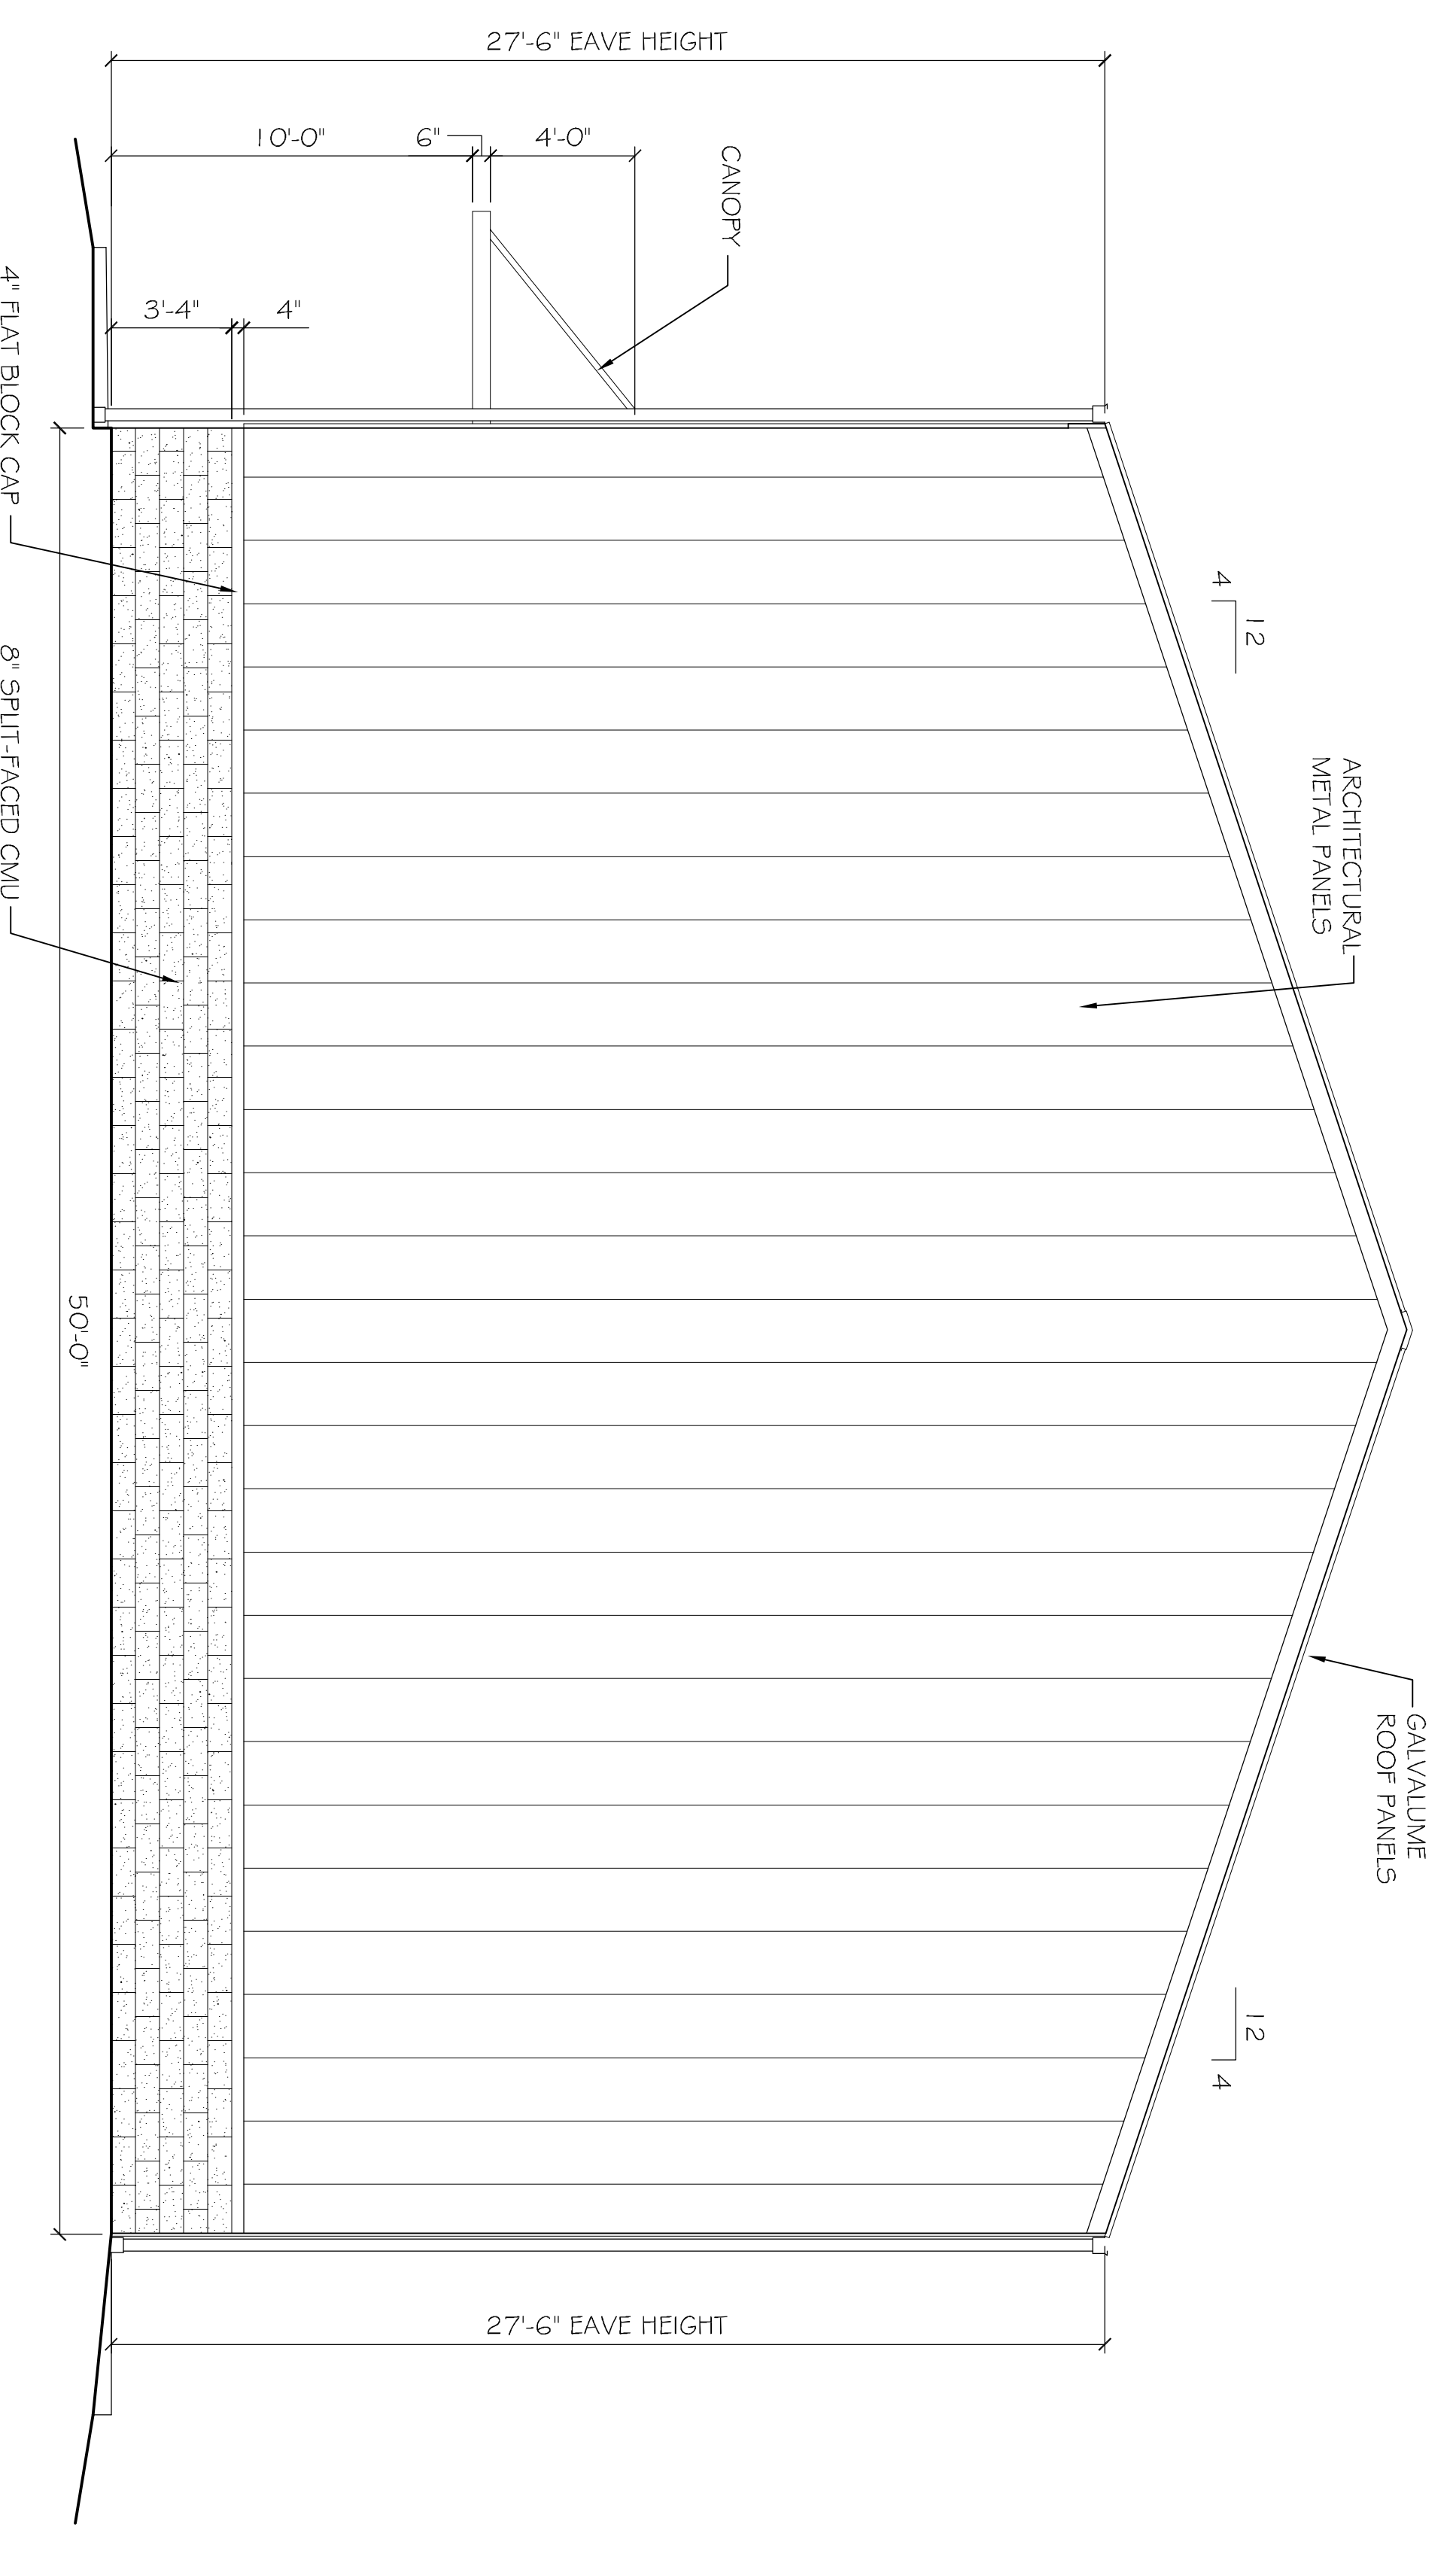

RIGHT SIDE ELEVATION  
SCALE: 1/4" = 1'-0"

REVISIONS		
#	DESCRIPTION	DATE

**BULK SYSTEM'S NEW OFFICE/WAREHOUSE BUILDING**  
 1226 FREMEXIX AVENUE  
 SLIDELL, LOUISIANA 70458

JOB No: 2173      DATE: 04-23-2013  
 DRAWN BY: JTL      CHECKED BY:

**DAMMON ENGINEERING, INC.**  
*Architects & Engineers*

CHIEF ENGINEER, EMMETT DAMMON, P.E.  
 CHIEF ARCHITECT, KEVIN KINCHEN  
 554 OLD SPANISH TRAIL  
 SLIDELL, LA 70458

dammonengr.com  
 dammoneng@bellsouth.net  
 PHONE: 985-649-5832  
 FAX: 985-641-5950