






P.L. No. 11-10-2021, Office: New Orleans, State: Louisiana, Project: 2021-01-01, Date: 01-01-2021, Project: 2021-01-01, Date: 01-01-2021, Project: 2021-01-01, Date: 01-01-2021

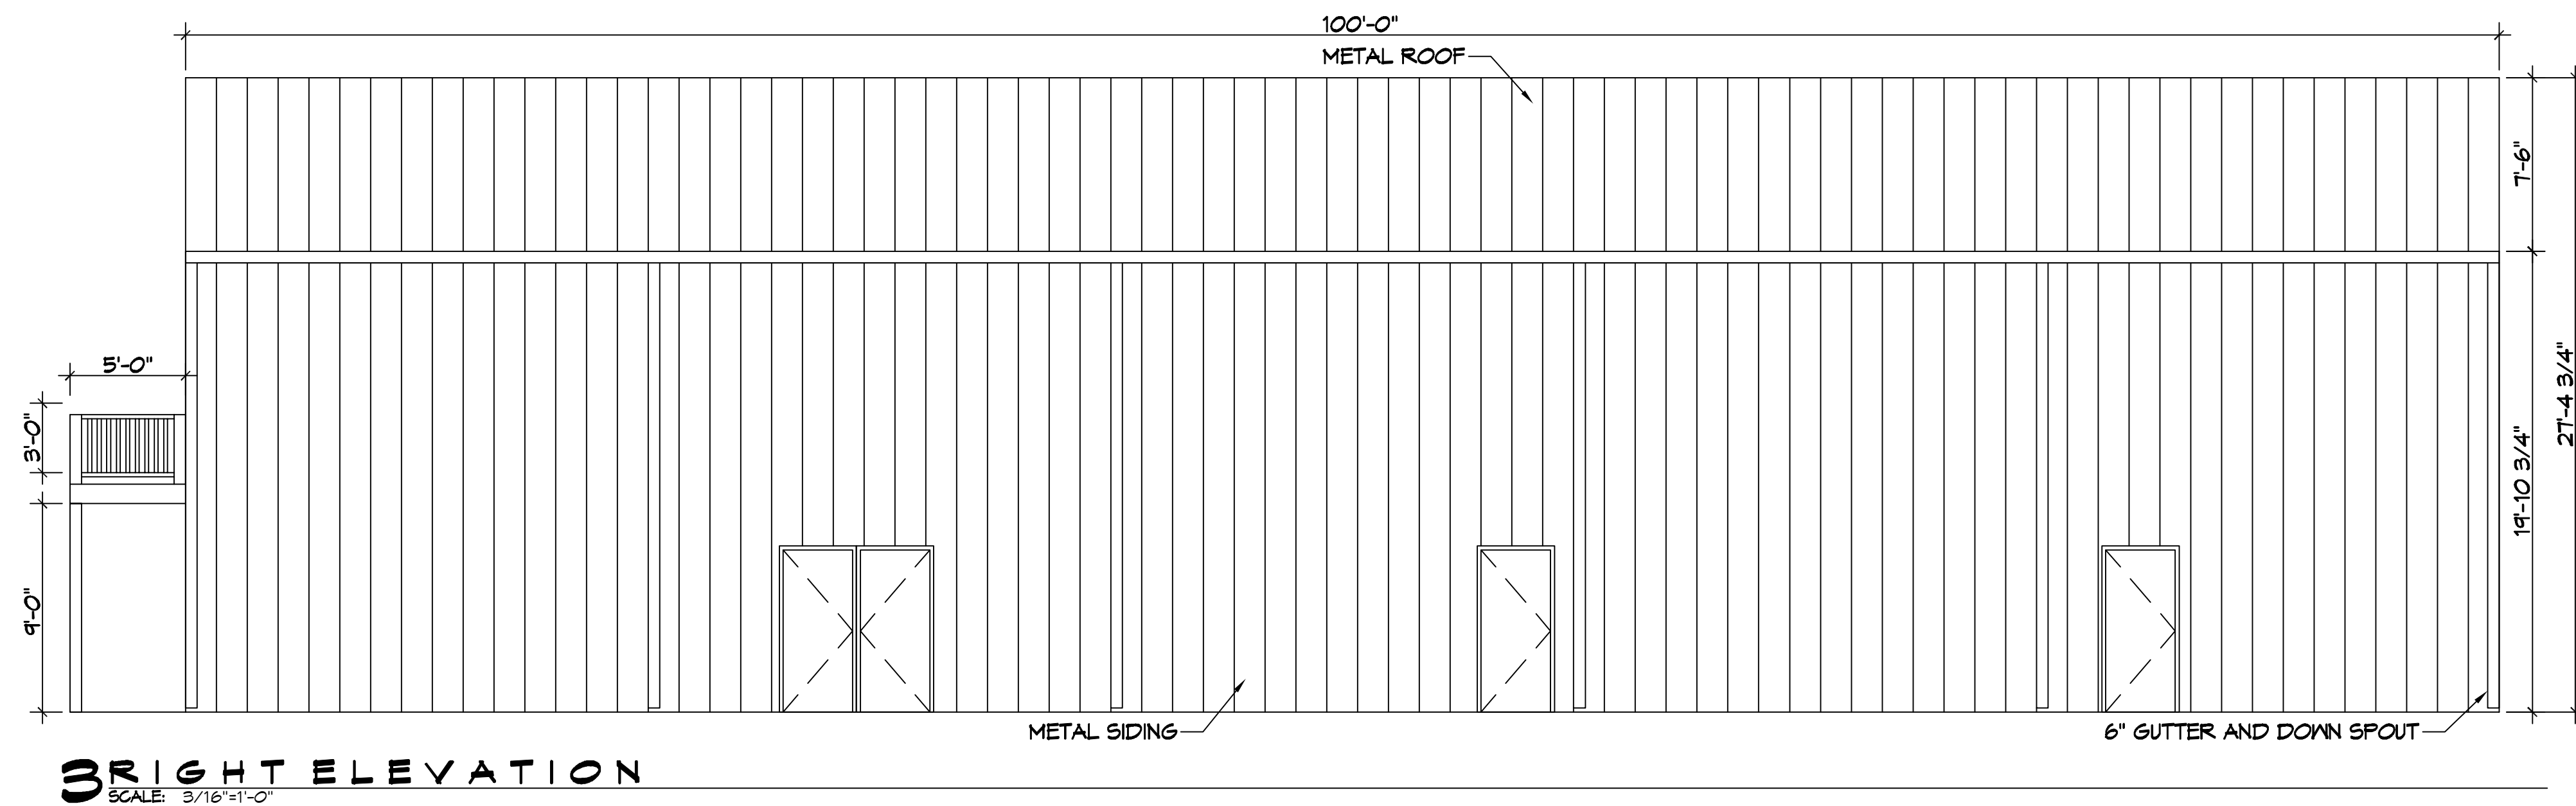


**3 RIGHT ELEVATION**  
SCALE: 3/16"=1'-0"

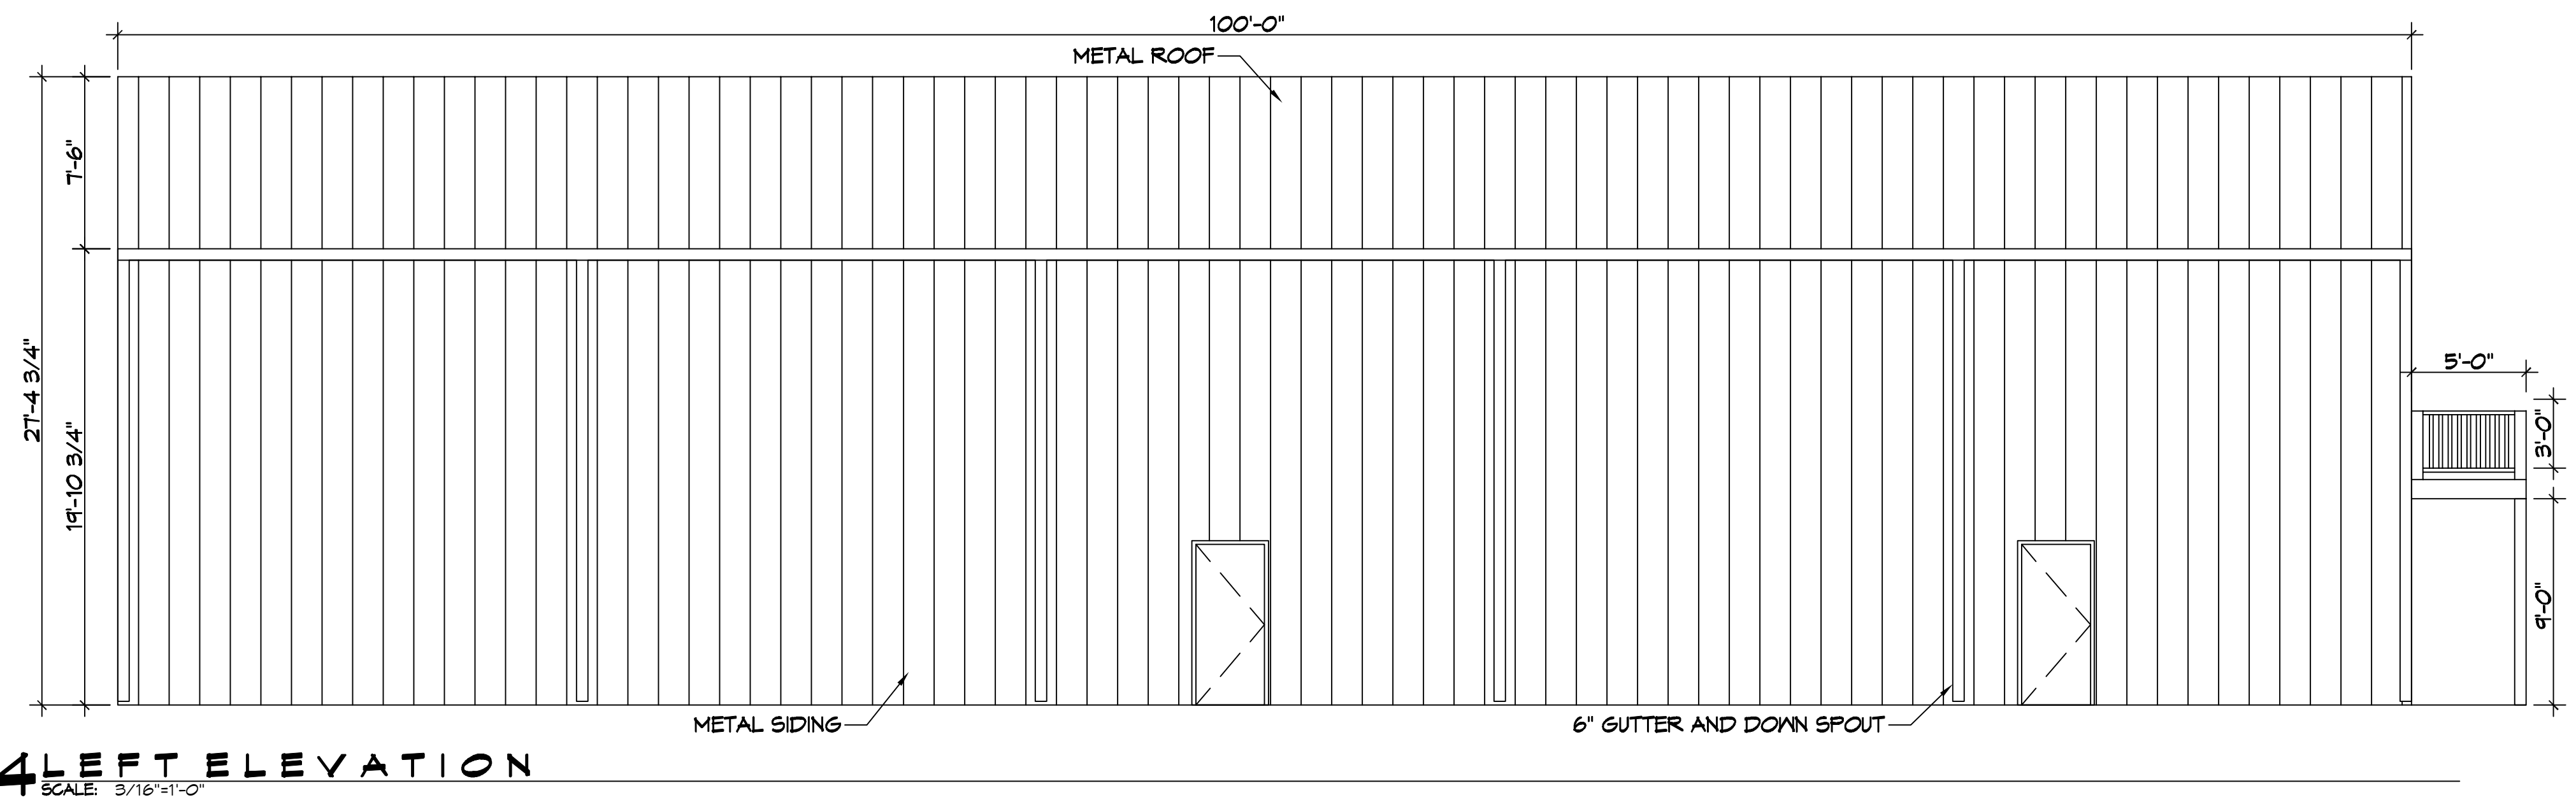

**4 LEFT ELEVATION**  
SCALE: 3/16"=1'-0"

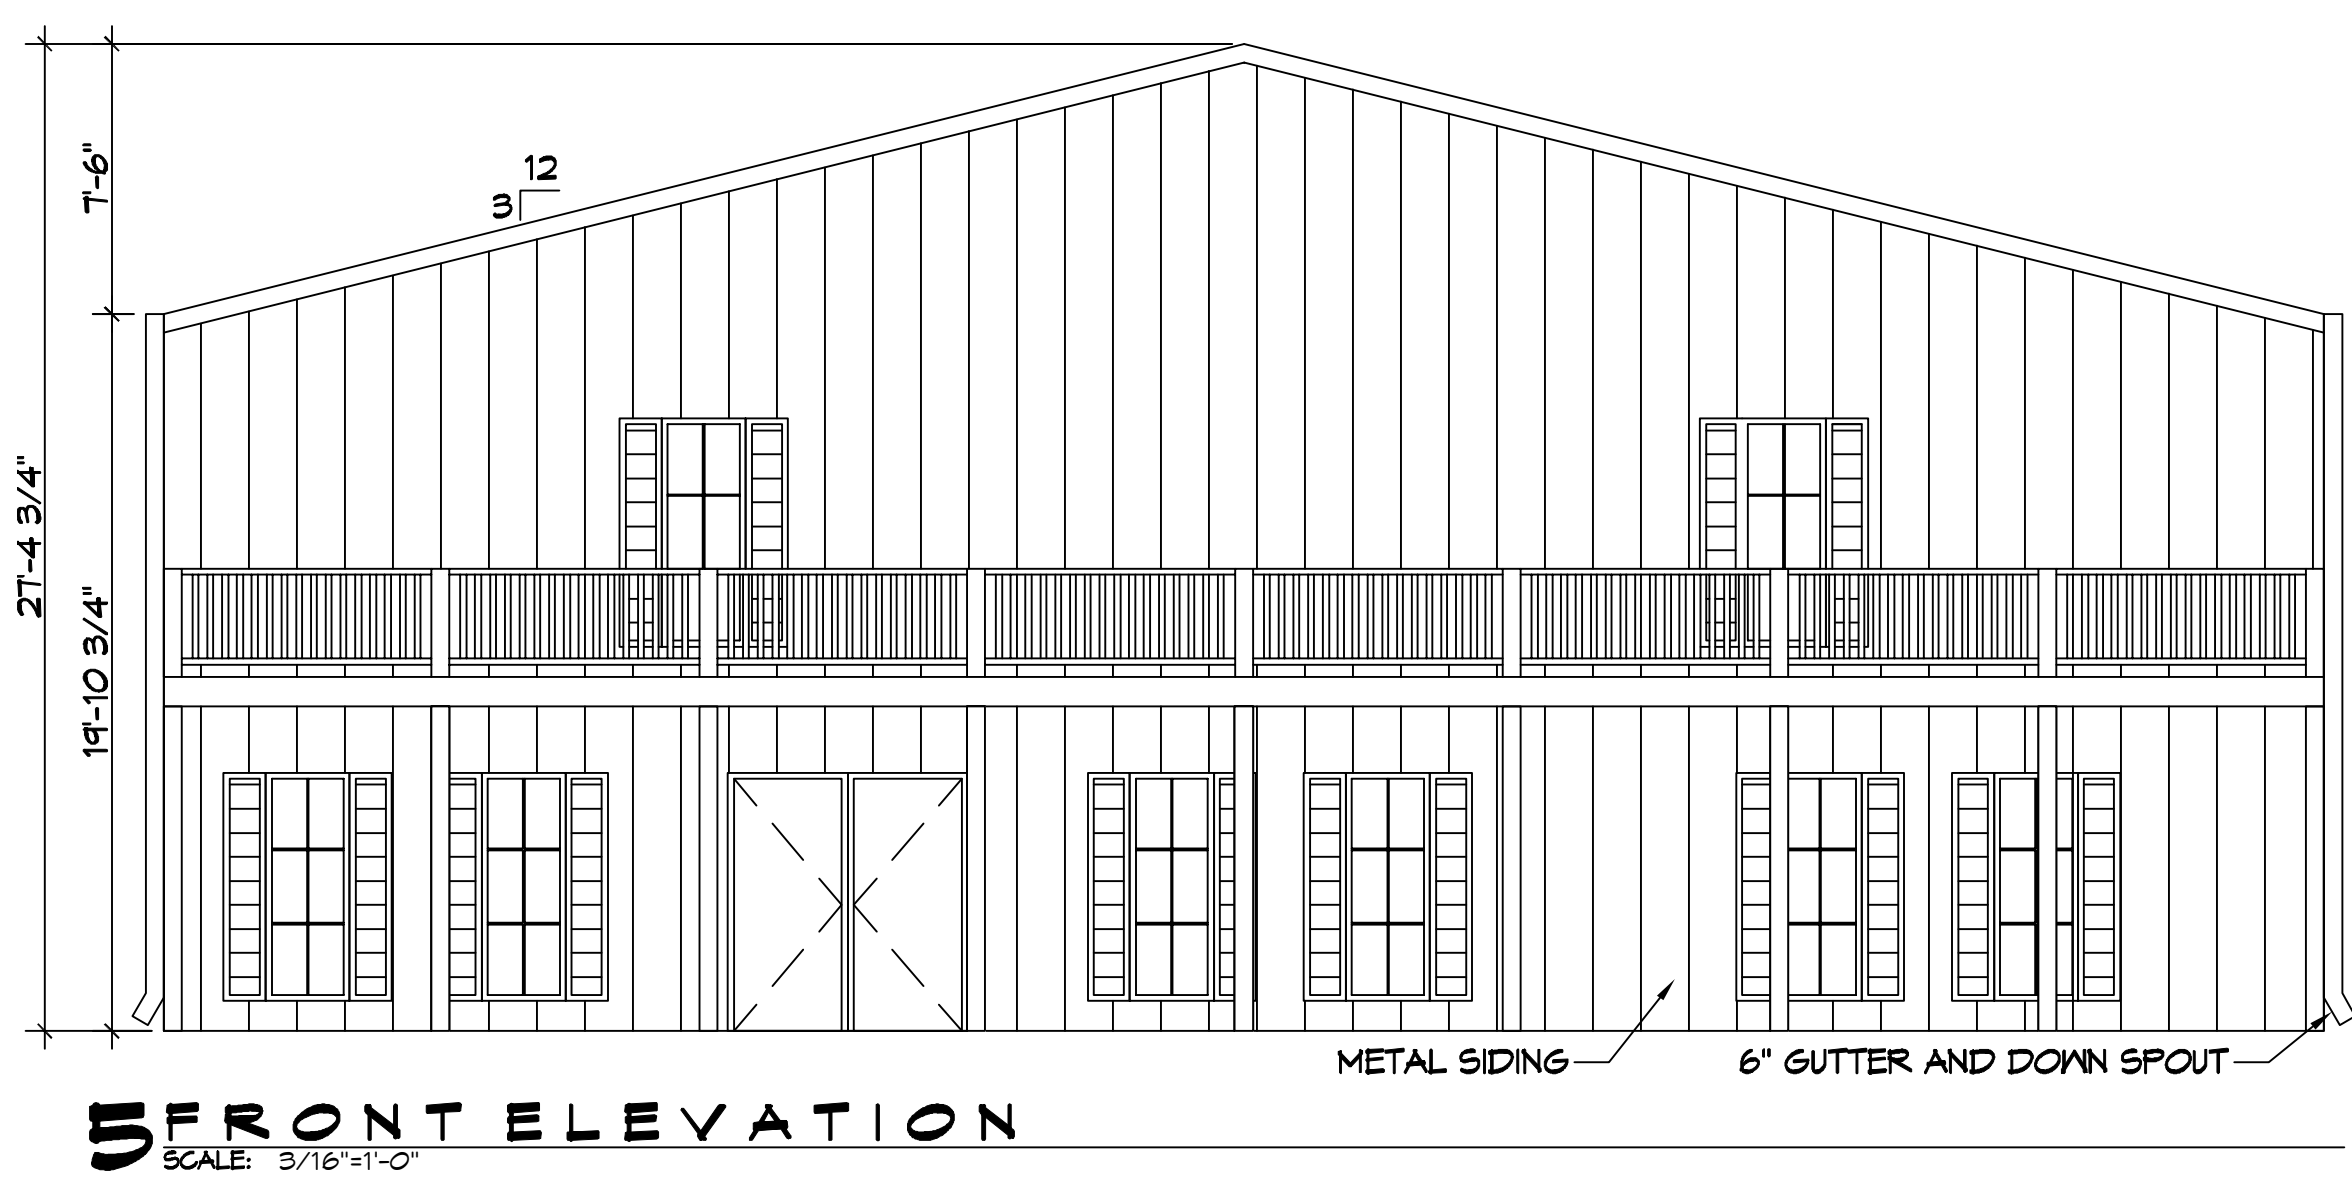

**5 FRONT ELEVATION**  
SCALE: 3/16"=1'-0"

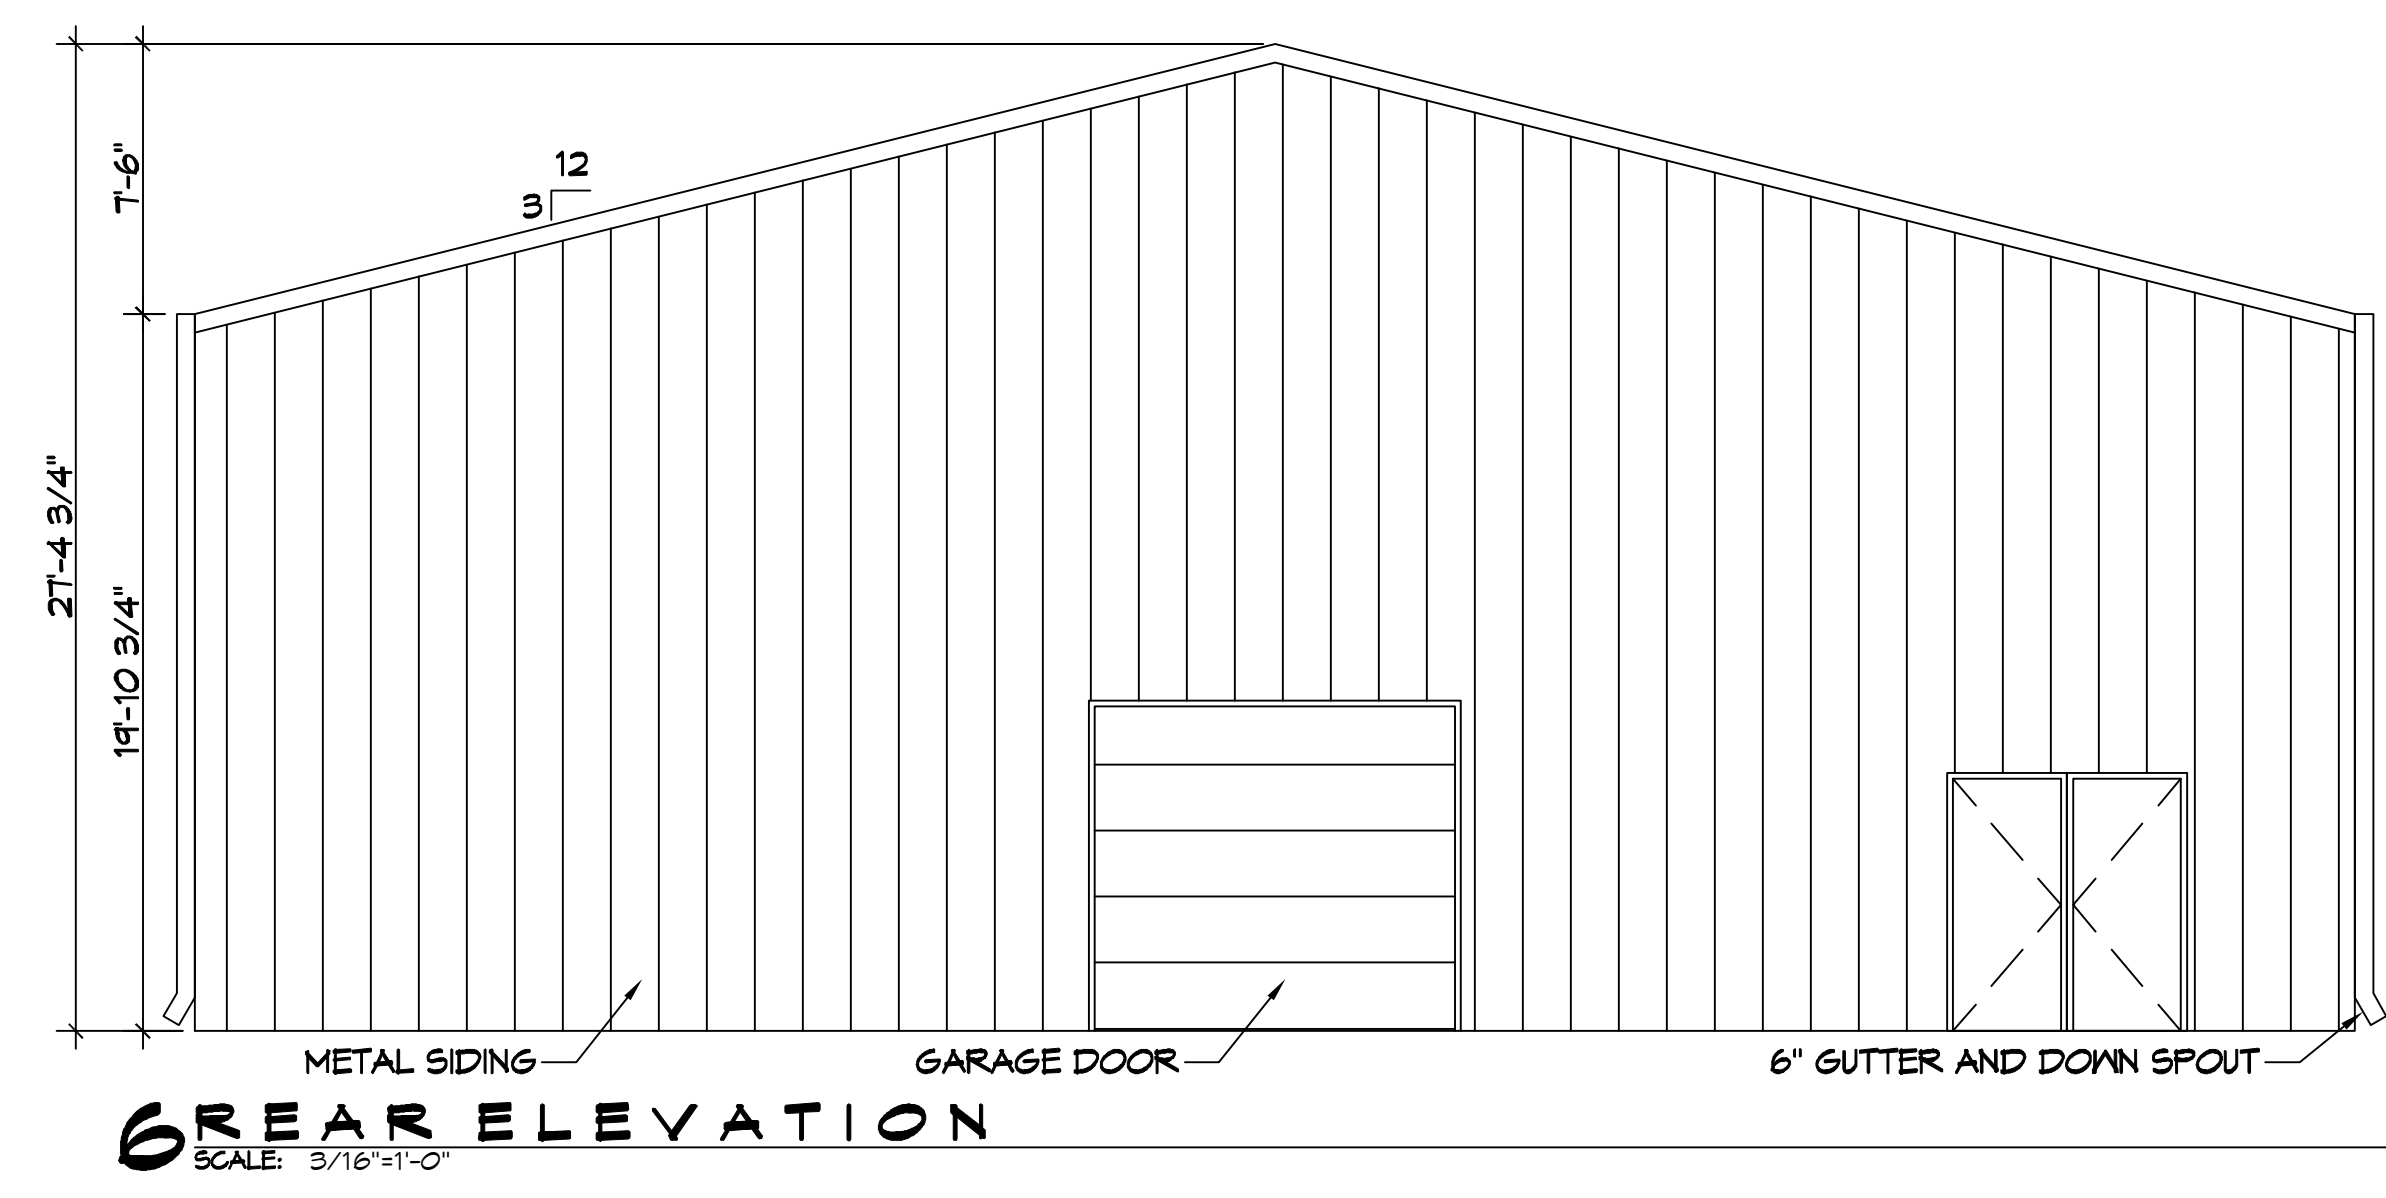

**6 REAR ELEVATION**  
SCALE: 3/16"=1'-0"

**DAMMON**  
**ENGINEERING, INC.**  
 LOUISIANA & MISSISSIPPI  
 Chief Engineer: Brian Misch, PE  
 554 Old Spanish Trail  
 Slidell, LA 70458  
 www.dammonengineering.com  
 info@dammonengineering.com  
 PH: 985.649.5832

REVISIONS	DATE
# DESCRIPTION	

SEAL:

NEW BUILDING  
**DRAWING MANUAL**  
 CORELL STREET  
 SLIDELL, LA  
 JOB No: 01-00-2021  
 DATE: 01-01-2021  
 DRAWN BY: CKD  
 CHECKED BY: JAS

SHEET TITLE:  
**EXTERIOR ELEVATIONS**  
 DRAWING NUMBER:  
**A102**  
 SHEET No: 2 of 2