

DAMMON
ENGINEERING, INC.

CHIEF ENGINEER
EMMETT
DAMMON, P.E.

CHIEF ARCHITECT
ROBERT
WILTSE


554 OLD SPANISH TRAIL
SLIDELL, LA. 70458
OFFICE: 985-649-5832
FAX: 985-641-5950

WEBSITE:
WWW.DAMMONENGINEERING.COM
EMAIL:
DAMMONENG@BELLOUTH.NET

ARCHITECTURE
ENGINEERING
STUDIES
PLANNING
INVESTIGATION
EXPERT WITNESS

VESSEL
PROPERTIES
384 VOTERS RD.
SLIDELL, LA

SITE
PLAN

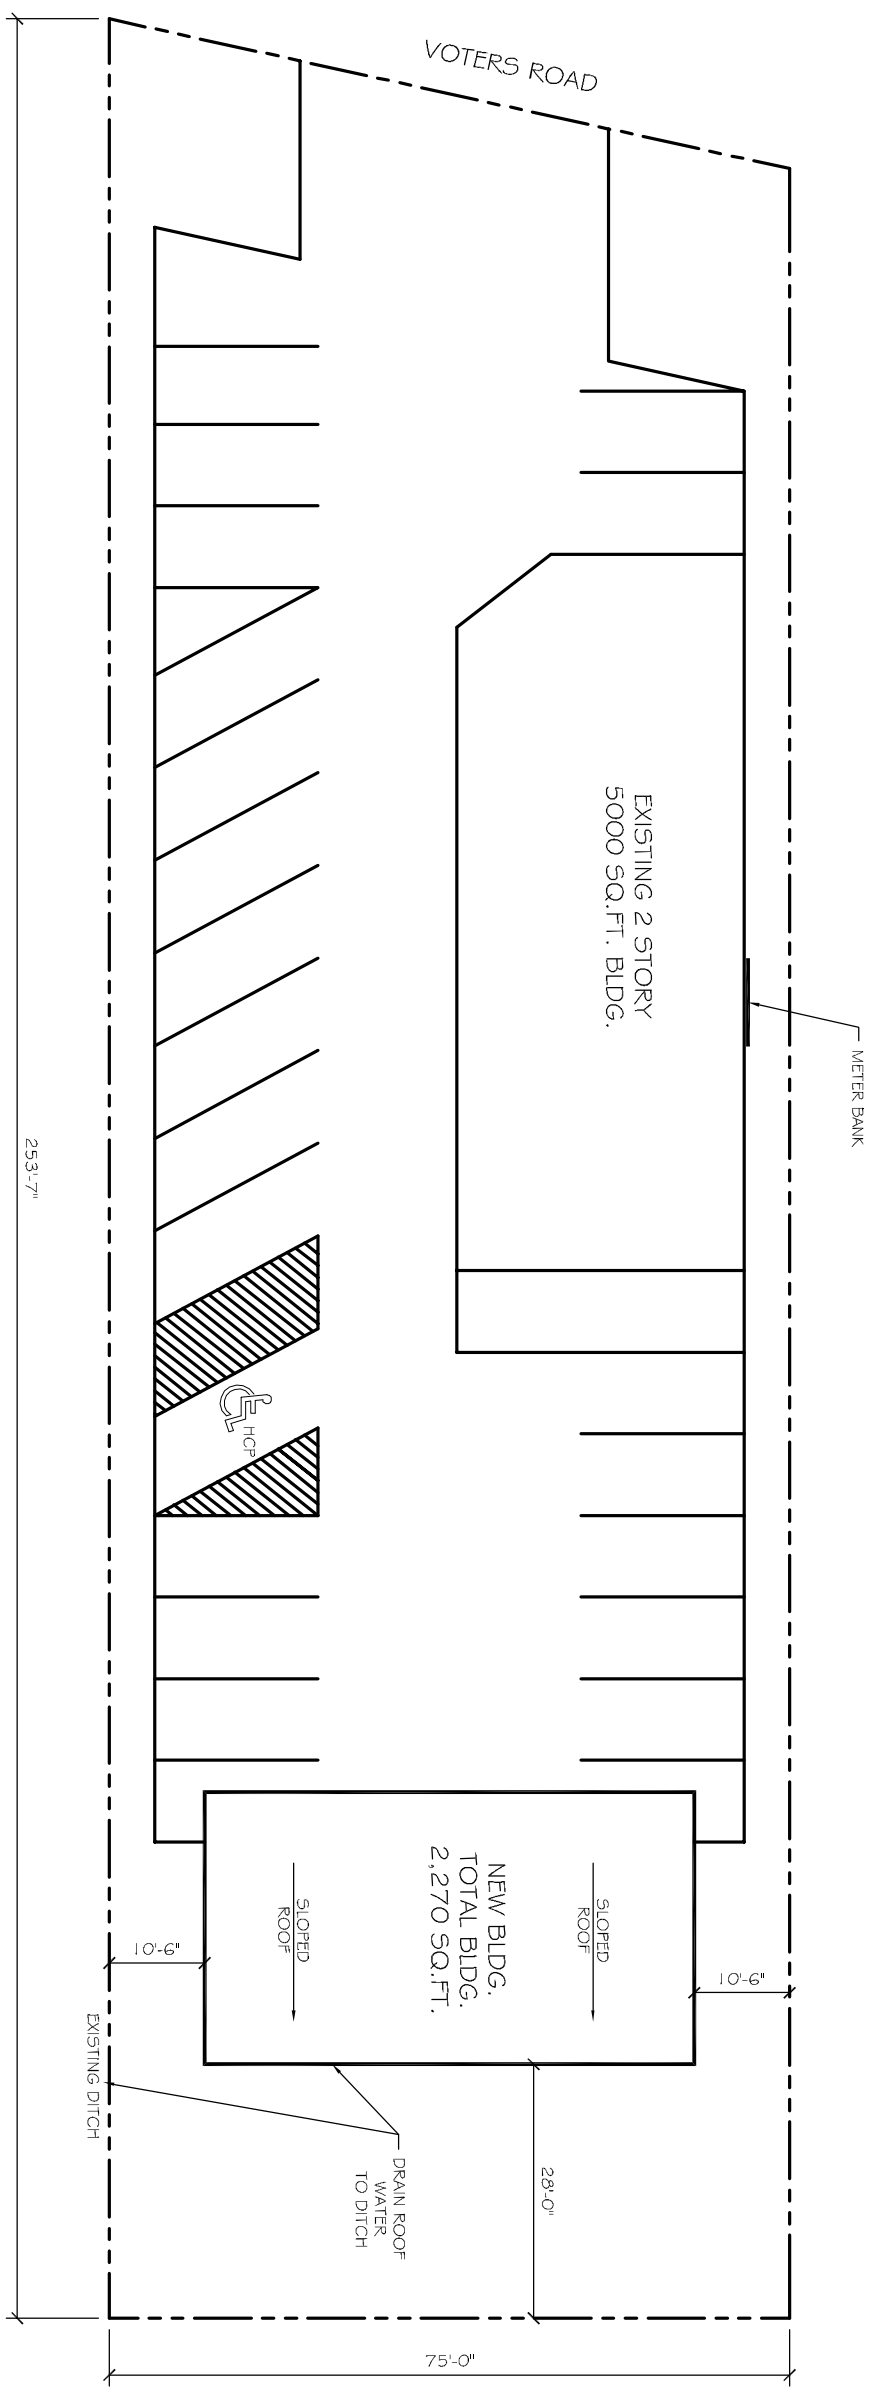

SITE PLAN
SCALE: 1"=10'

SITE LEGEND
PROPERTY LINE
BUILDING OUTLINE

REV:

SCALE: AS NOTED

JOB#: 2122

DATE: 09-23-11

SHEET 2

C-1

OF 6