

DAMMON
ENGINEERING, INC.

CHIEF ENGINEER
EMMETT
DAMMON, P.E.

CHIEF ARCHITECT
ROBERT
WILTSE

554 OLD SPANISH TRAIL
SLIDELL, LA. 70458
OFFICE: 985-649-5832
FAX: 985-641-5950

WEBSITE:
WWW.DAMMONENGINEERING.COM

EMAIL:
DAMMONENG@BELLSOUTH.NET

- ARCHITECTURE
- ENGINEERING
- STUDIES
- PLANNING
- INVESTIGATION
- EXPERT WITNESS

NEWMAN
TRANSPORT LLC.
63336
OLD MILITARY RD.
PEARL RIVER LA.

SITE
PLAN

406128
REVIEWED FOR
STATE FIRE MARSHAL
AS PER REVIEW LETTER
BY: JOHN L. WHITAKER, ARCHITECT

REV:

SCALE: AS NOTED


JOB#: 2124

DATE: 10-19-11

SHEET 2

C-1

OF 4

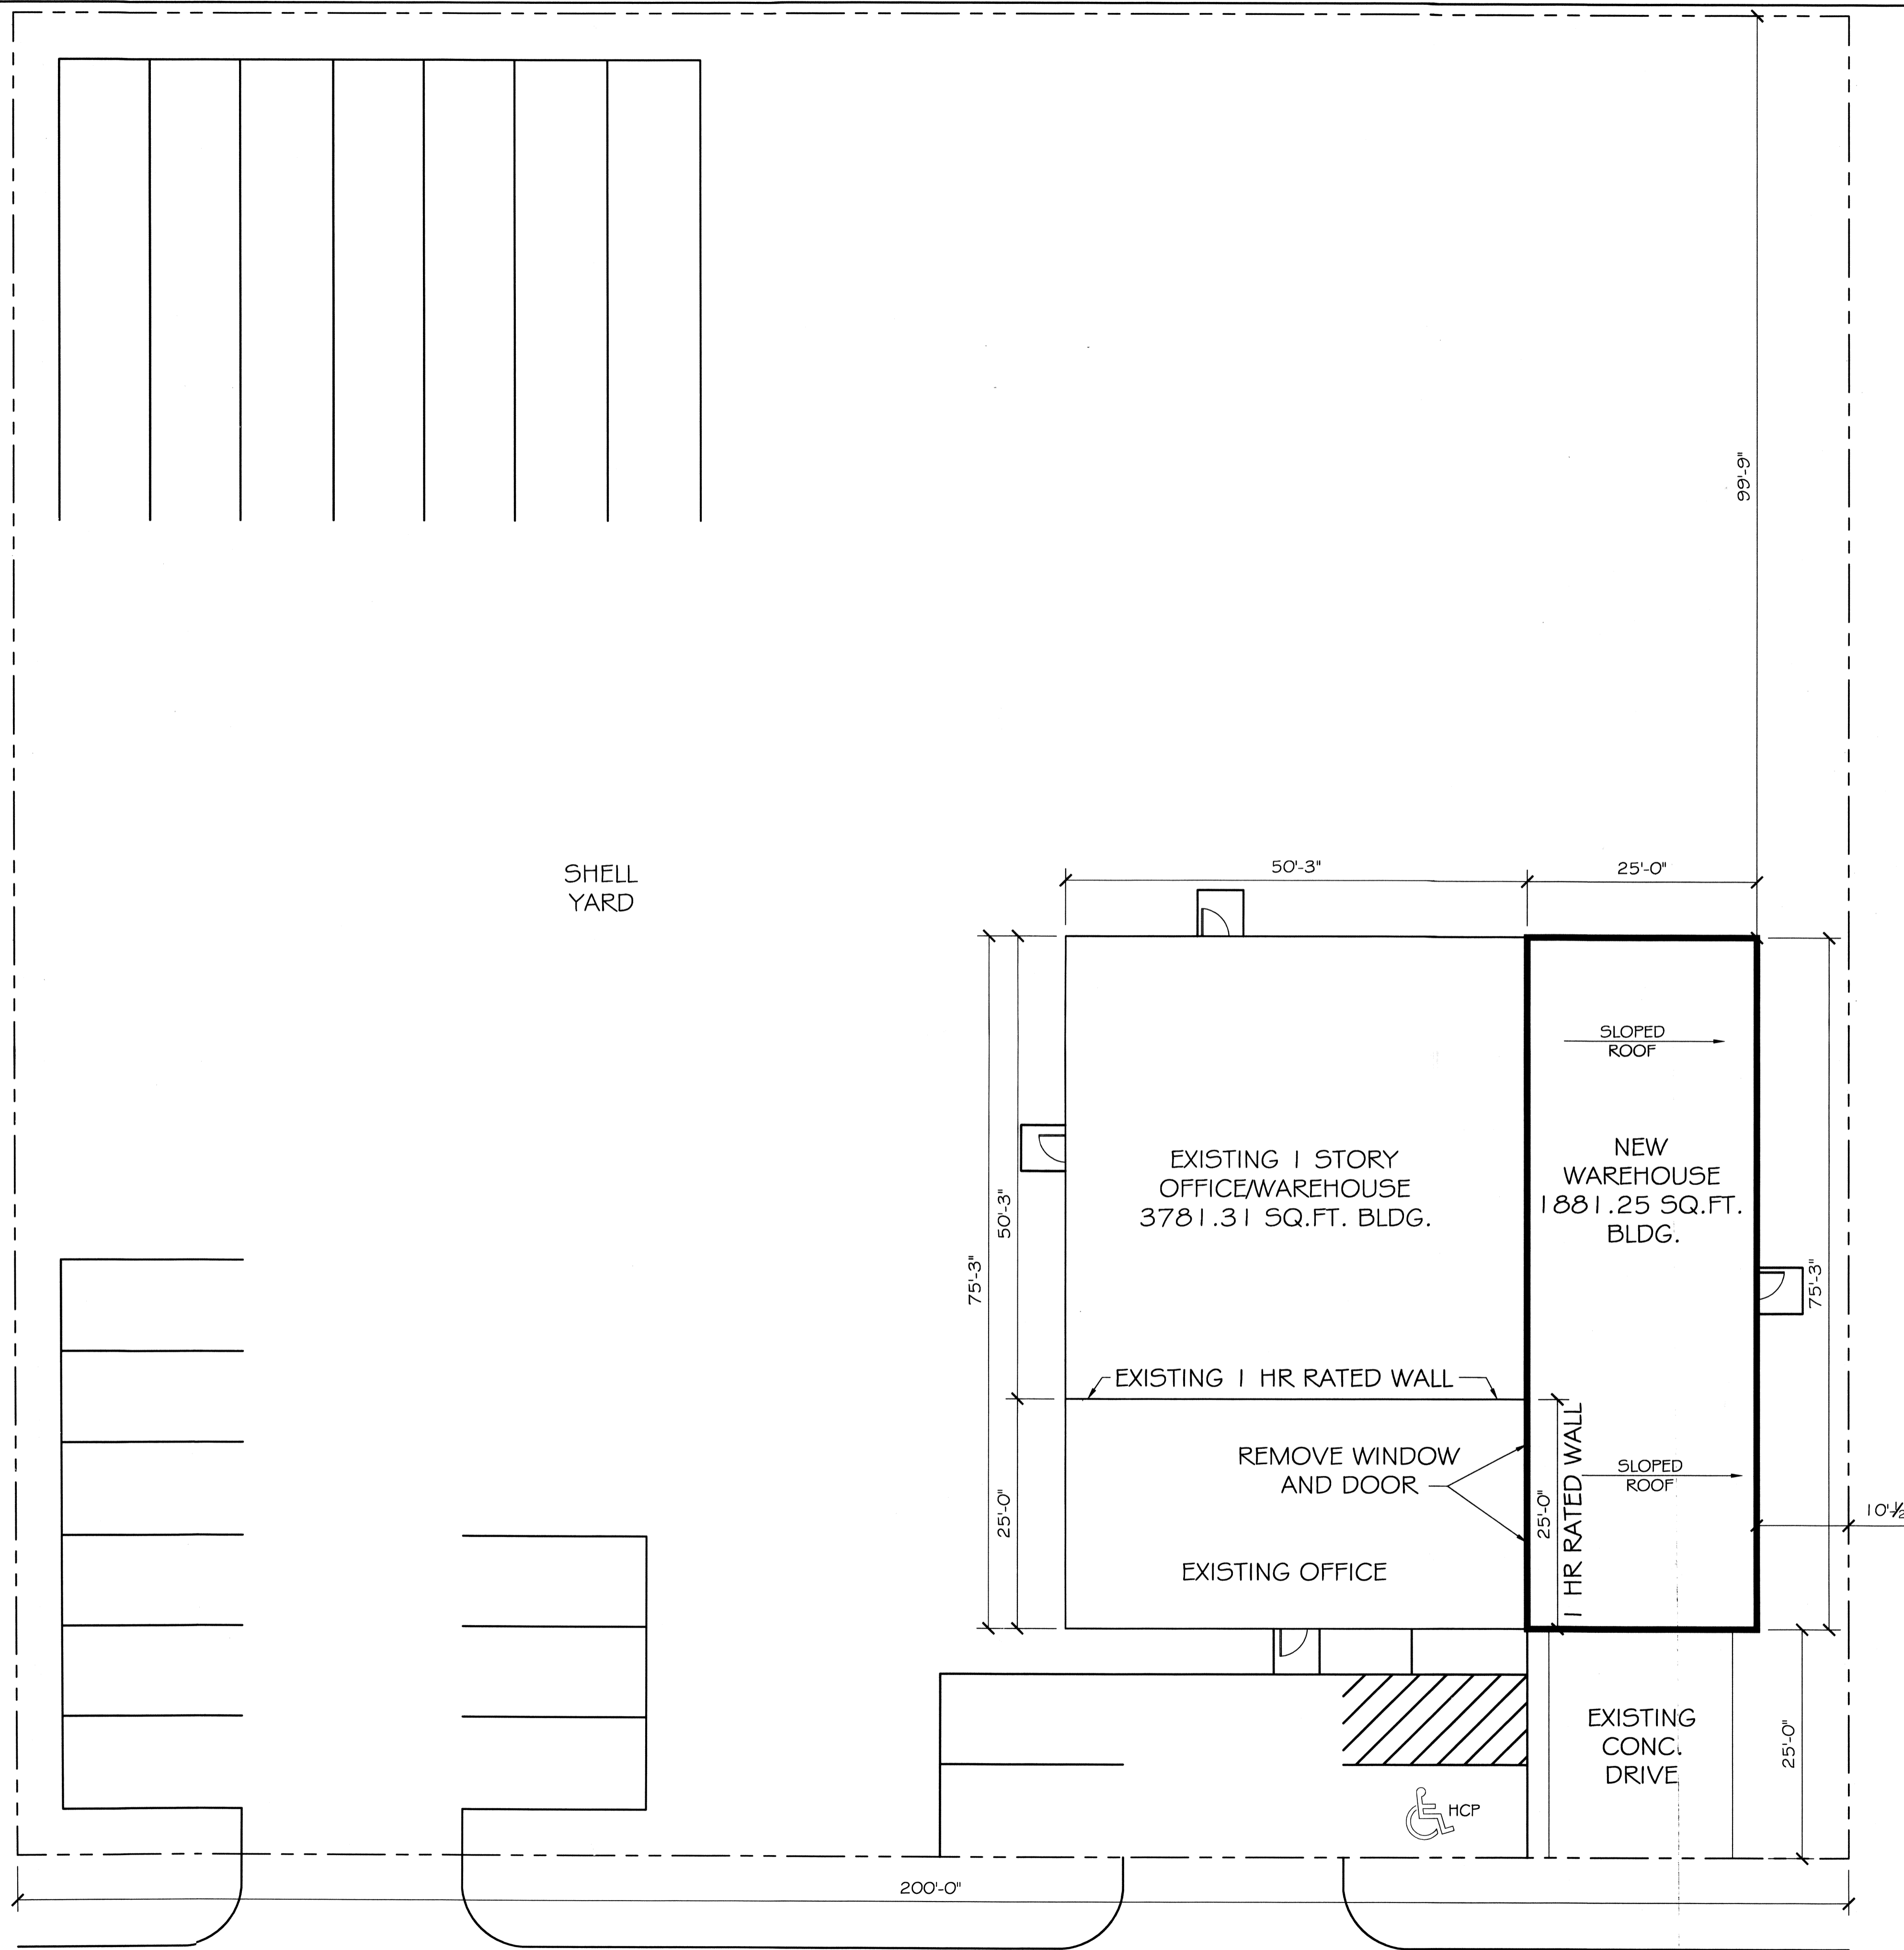

SITE LEGEND

--- PROPERTY LINE

— BUILDING OUTLINE

SITE PLAN
SCALE: 1"=10'