

DAMMON
ENGINEERING, INC.

CHIEF ENGINEER
EMMETT
DAMMON, P.E.

CHIEF ARCHITECT
ROBERT
WILTSE

1095 FLORIDA AVENUE
SLIDELL, LA, 70458
OFFICE: 985-649-5632
FAX: 985-641-5950

WEBSITE:
WWW.DAMMONENGINEERING.COM
EMAIL:
DAMMONENG@BLSOUTH.NET

ARCHITECTURE
ENGINEERING
STUDIES
PLANNING
INVESTIGATION
EXPERT WITNESS

JOLLY OFFICE
BUILDING

ETHAN JOLLY

1st FLOOR
PLAN

REV:


SCALE: AS NOTED

JOB#:

DATE: XX-XX-08

SHEET


A-1

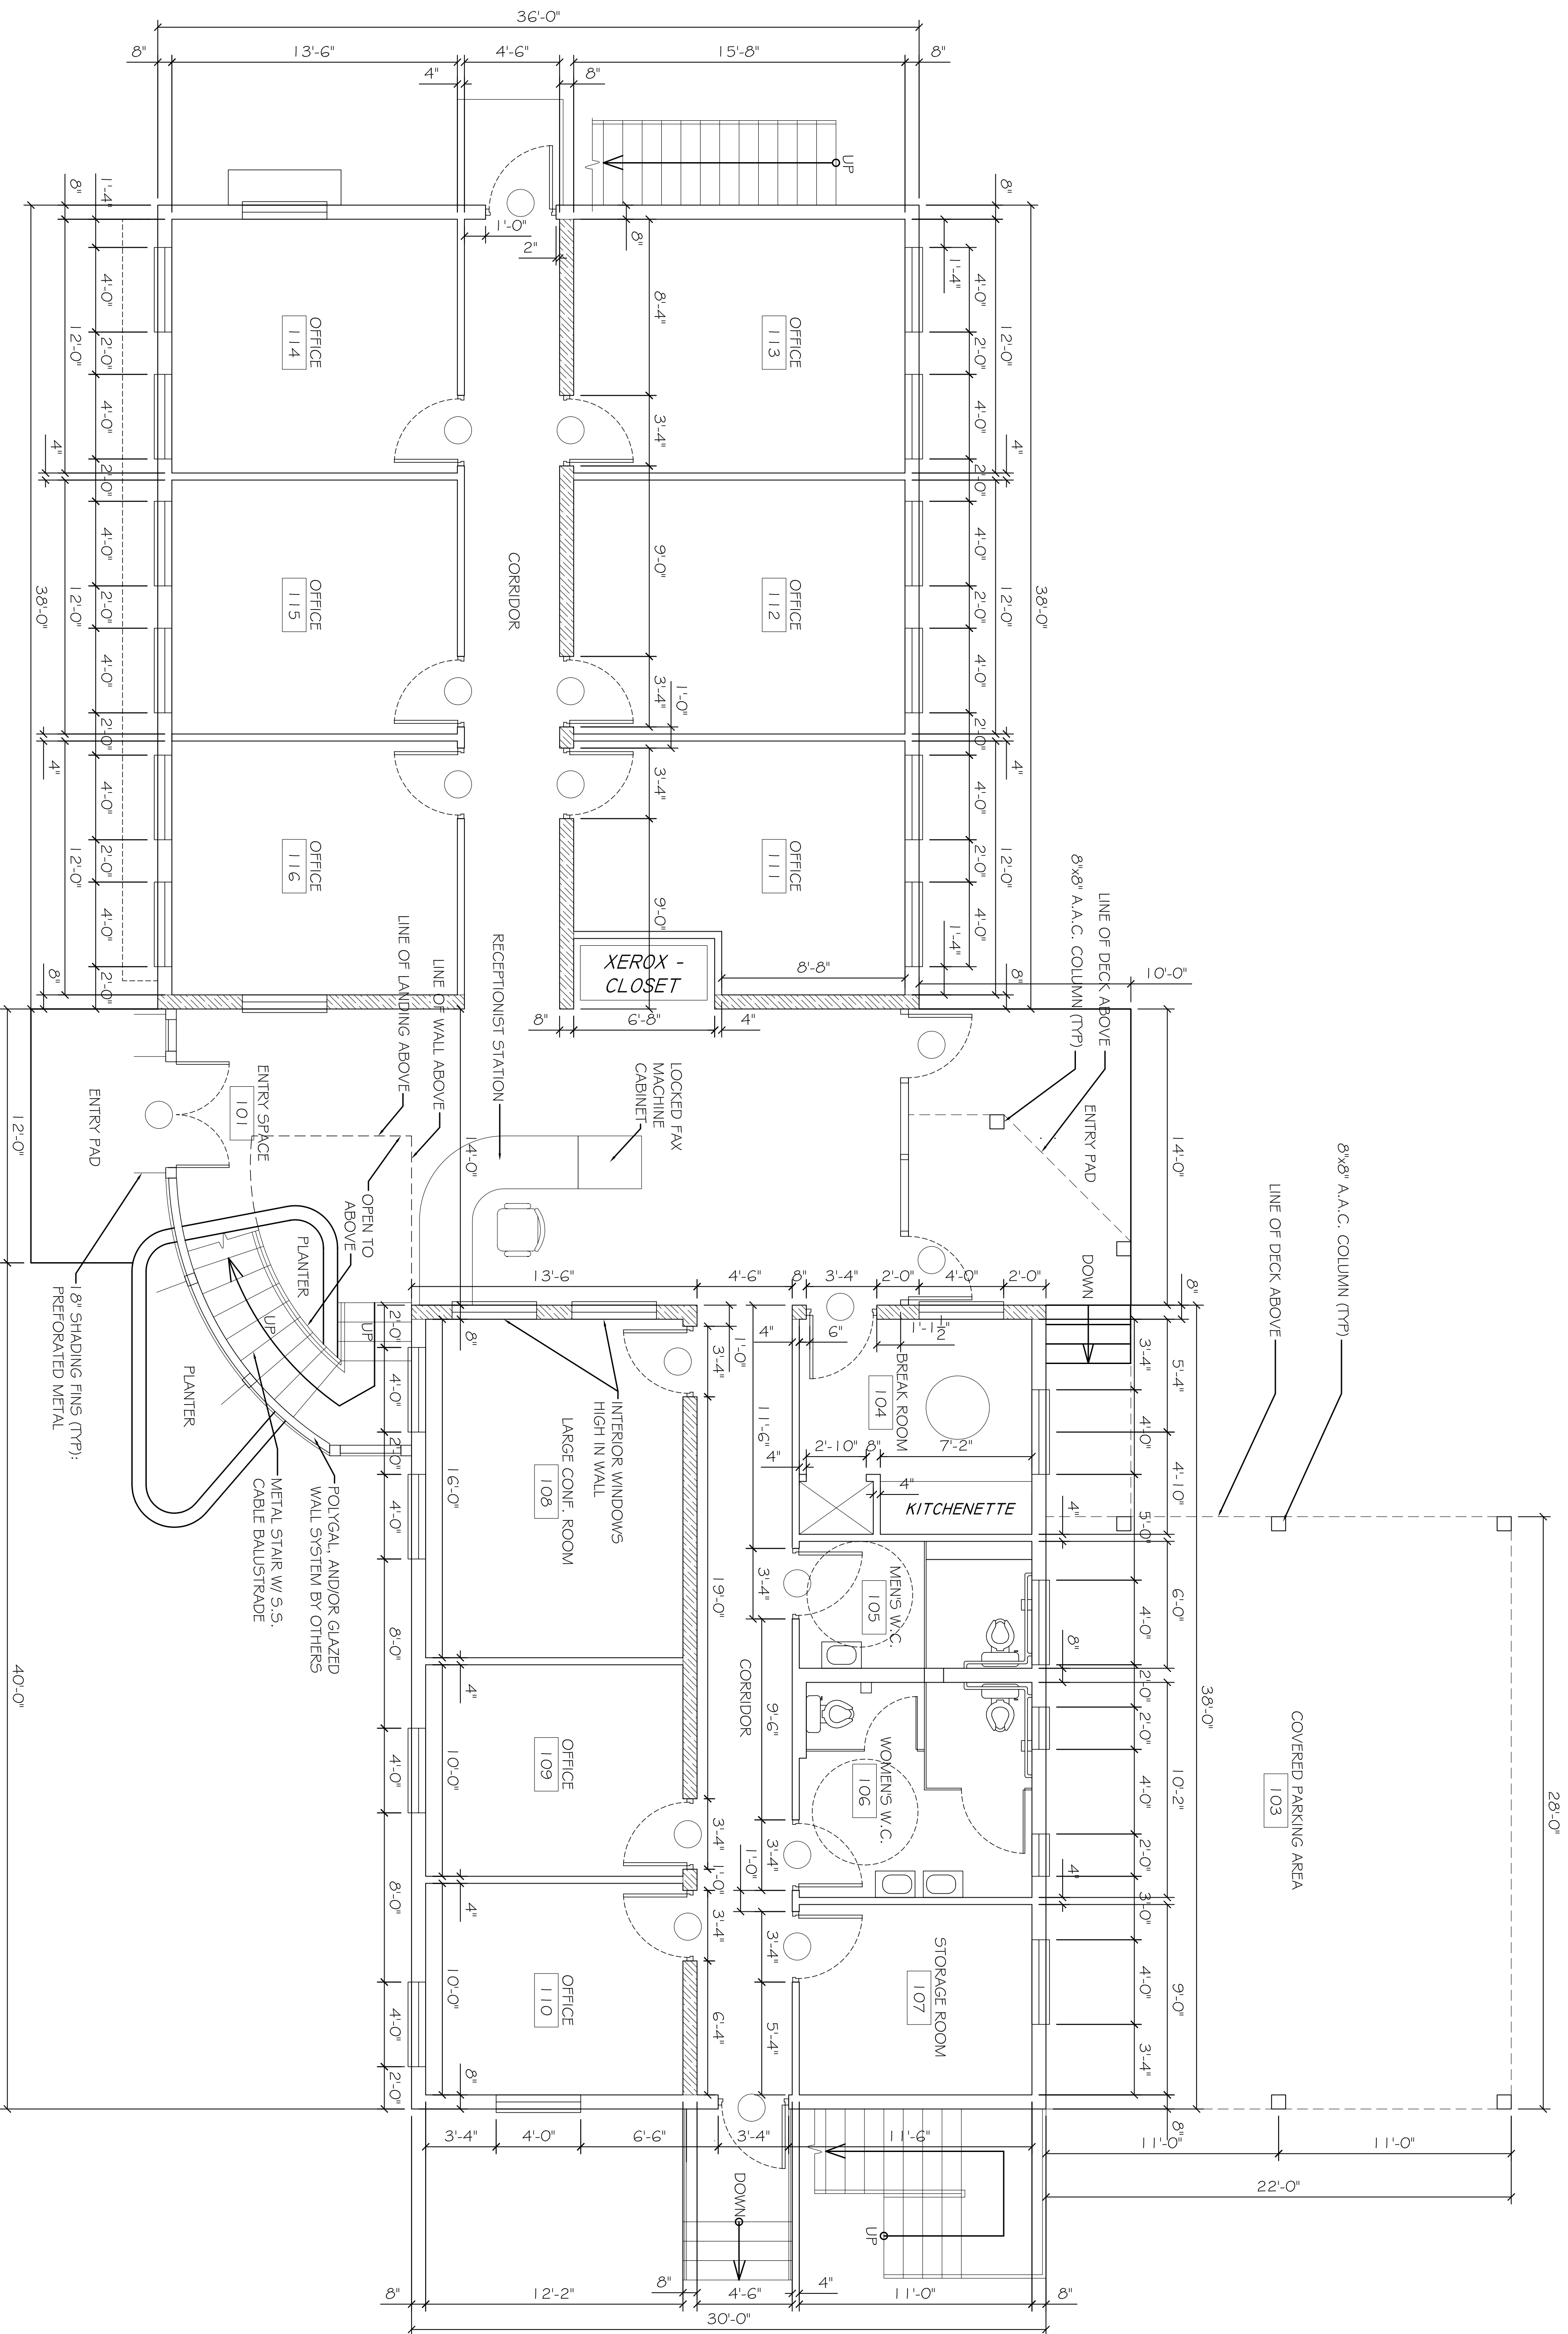

LEGEND
- INDICATES 8" A.A.C. INTERIOR
LOAD BEARING WALL

NOTE:
1. POLISHED CONCRETE FLOOR FINISH ON FIRST FLR.
CORRIDORS, OFFICES, CONF. RM., TOILET RMs.
STORAGE RM., AND BREAK RM.
2. PEBBLECRETE OR CONCRETE W/ GLASS AGGREGATE IN
ENTRY SPACE EXTENDING ONTO ENTRY PADS OUTSIDE
BLDG. ENVELOPE.

1st FLOOR PLAN
SCALE: 1/4" = 1'-0"

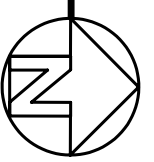

OF