


FILE NAME: \\A:\Projects\2021\2021-06-01\2021-06-01\2021-06-01.dwg

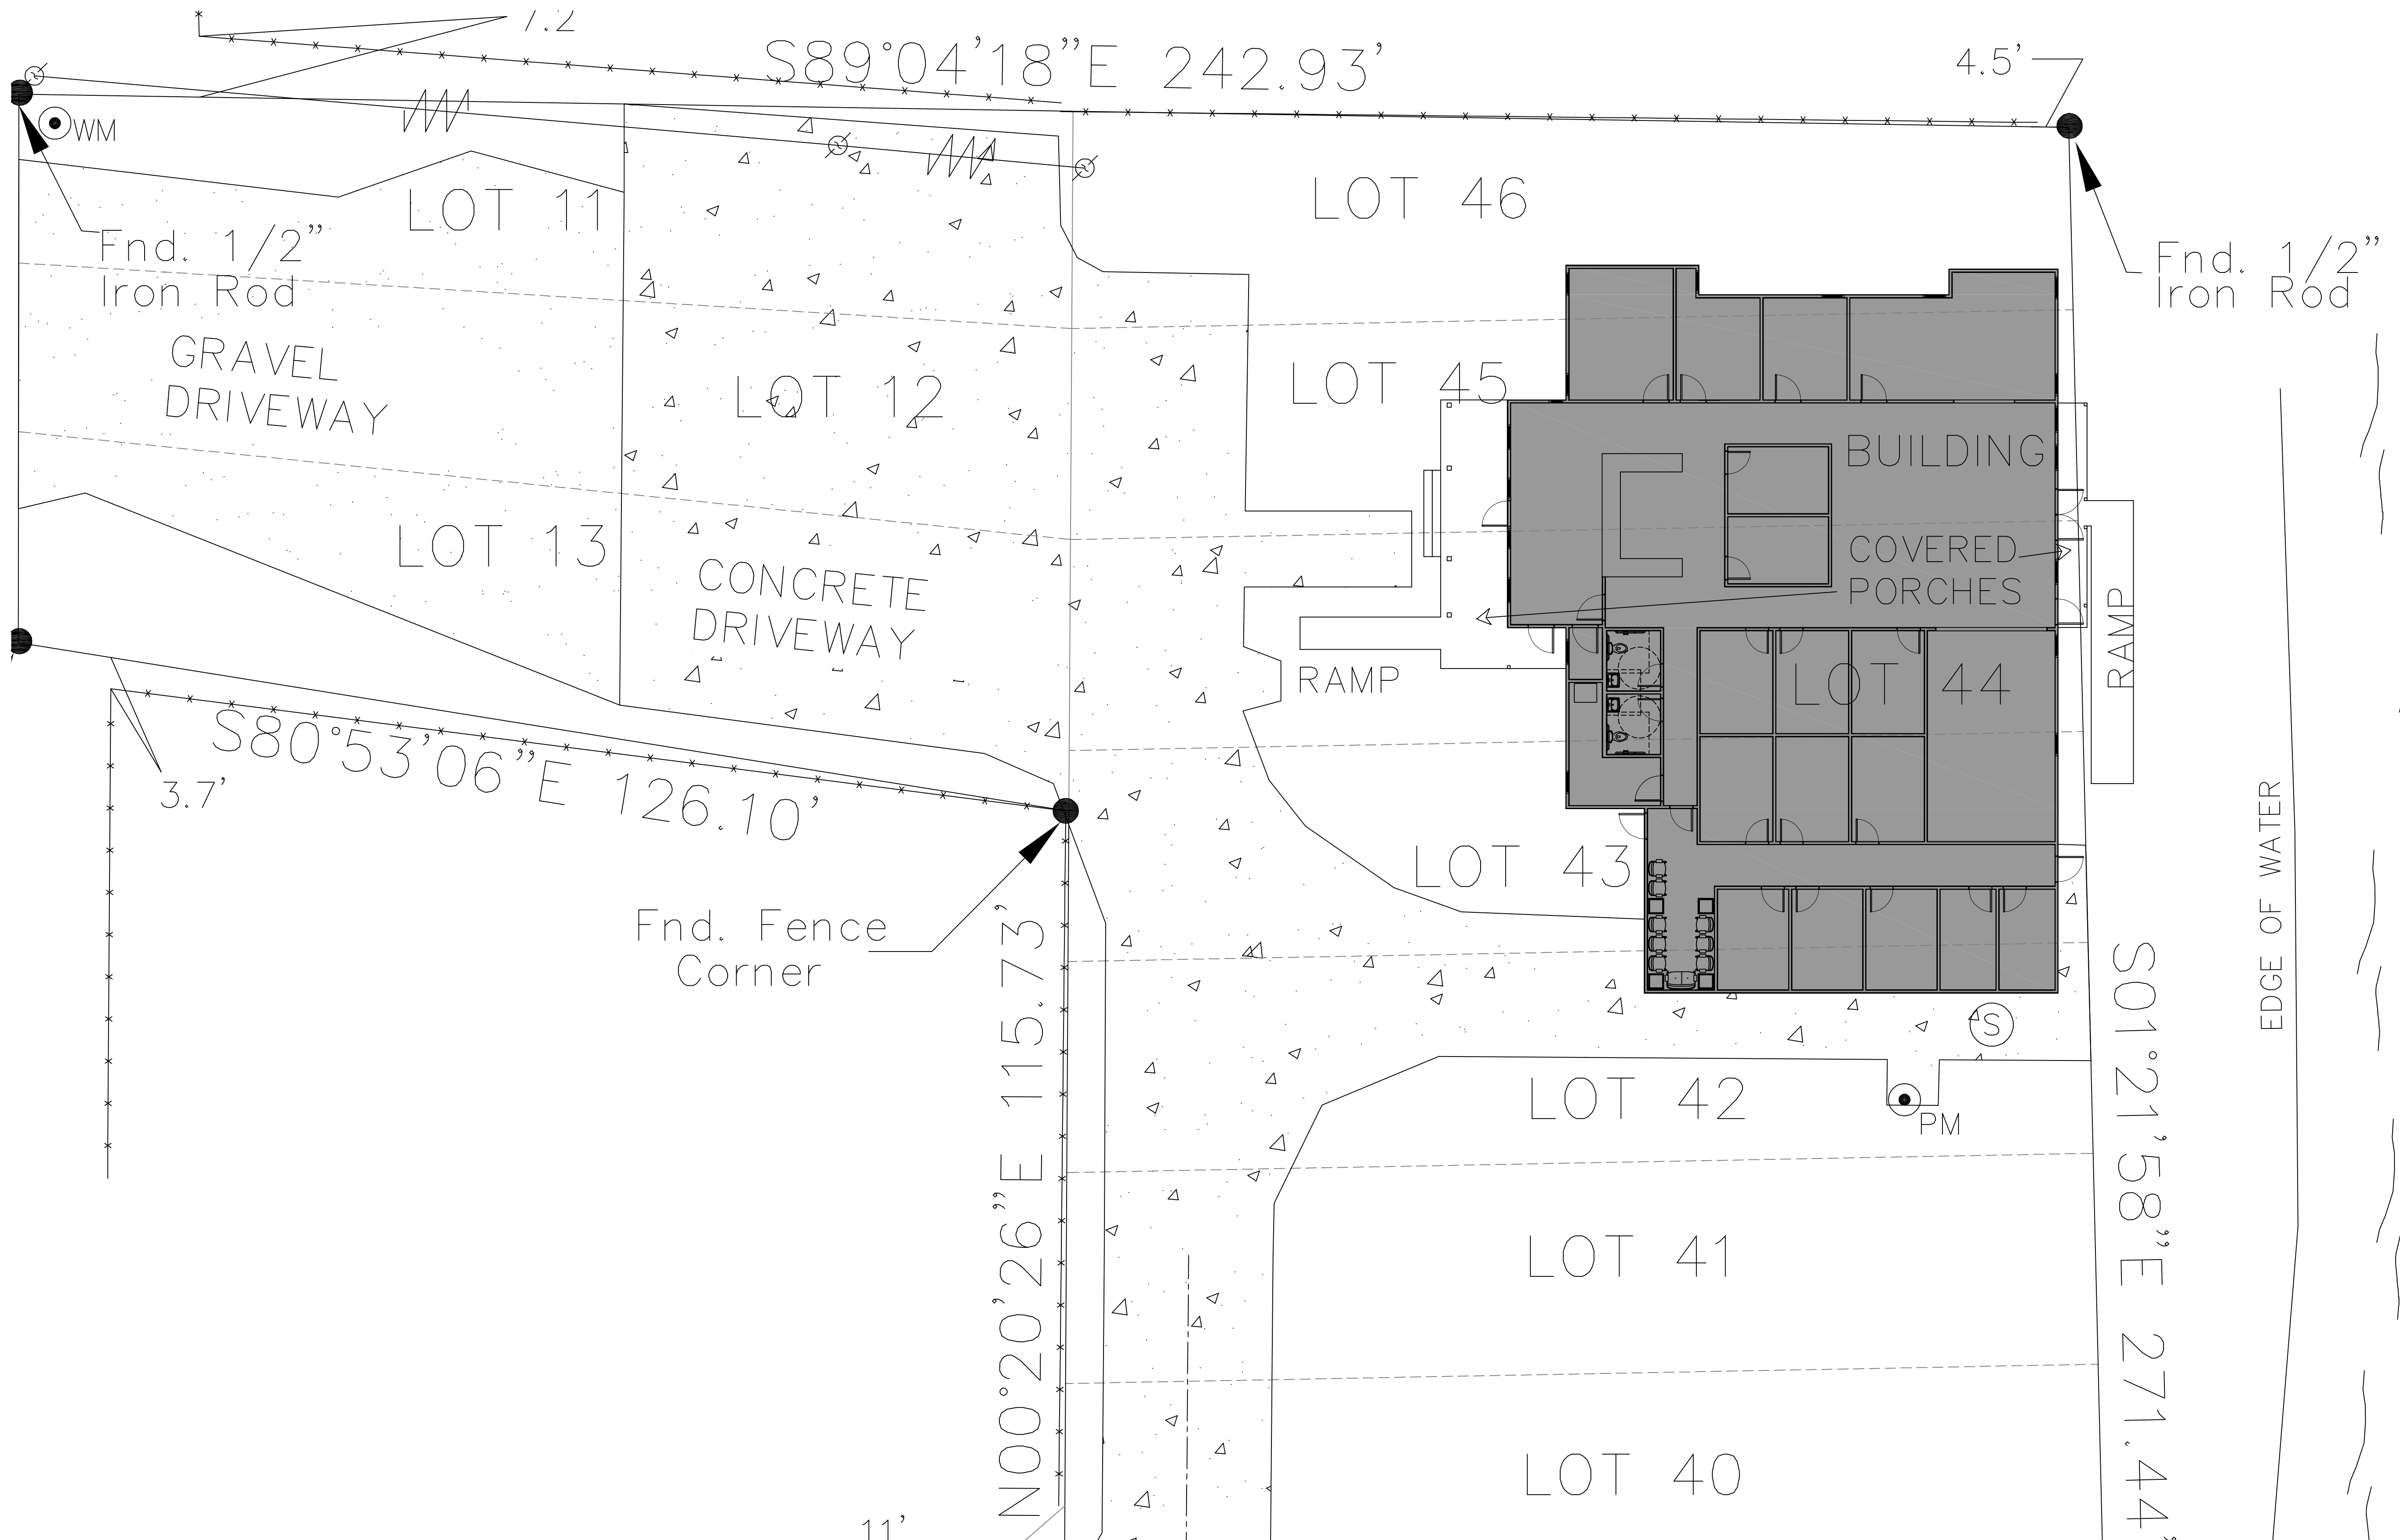


**1 SITE PLAN**  
 SCALE: 1" = 10'-0"

**DAMMON**  
**ENGINEERING, INC.**  
 LOUISIANA & MISSISSIPPI  
 Chief Engineer: Brian Mistich, PE  
 554 Old Spanish Trail  
 Slidell, LA 70468  
 www.dammonengineering.com  
 info@dammonengineering.com  
 PH: 985.649.9832

#	DESCRIPTION	DATE
1		

SEAL:

**LA HEALTS**  
**SOLUTIONS**  
 56634 BOSWORTH ST.  
 SLIDELL, LA 70458  
 JOB No: DATE: 07-06-2021  
 DRAWN BY: C&D CHECKED BY: JMS

SHEET TITLE:  
SITE PLAN

DRAWING NUMBER:  
**C101**  
 SHEET No: 3 of 1

