


SCALE: 1"=30'-0"

SITE PLAN

BROWNSWITCH ROAD

BON JOUR LANE

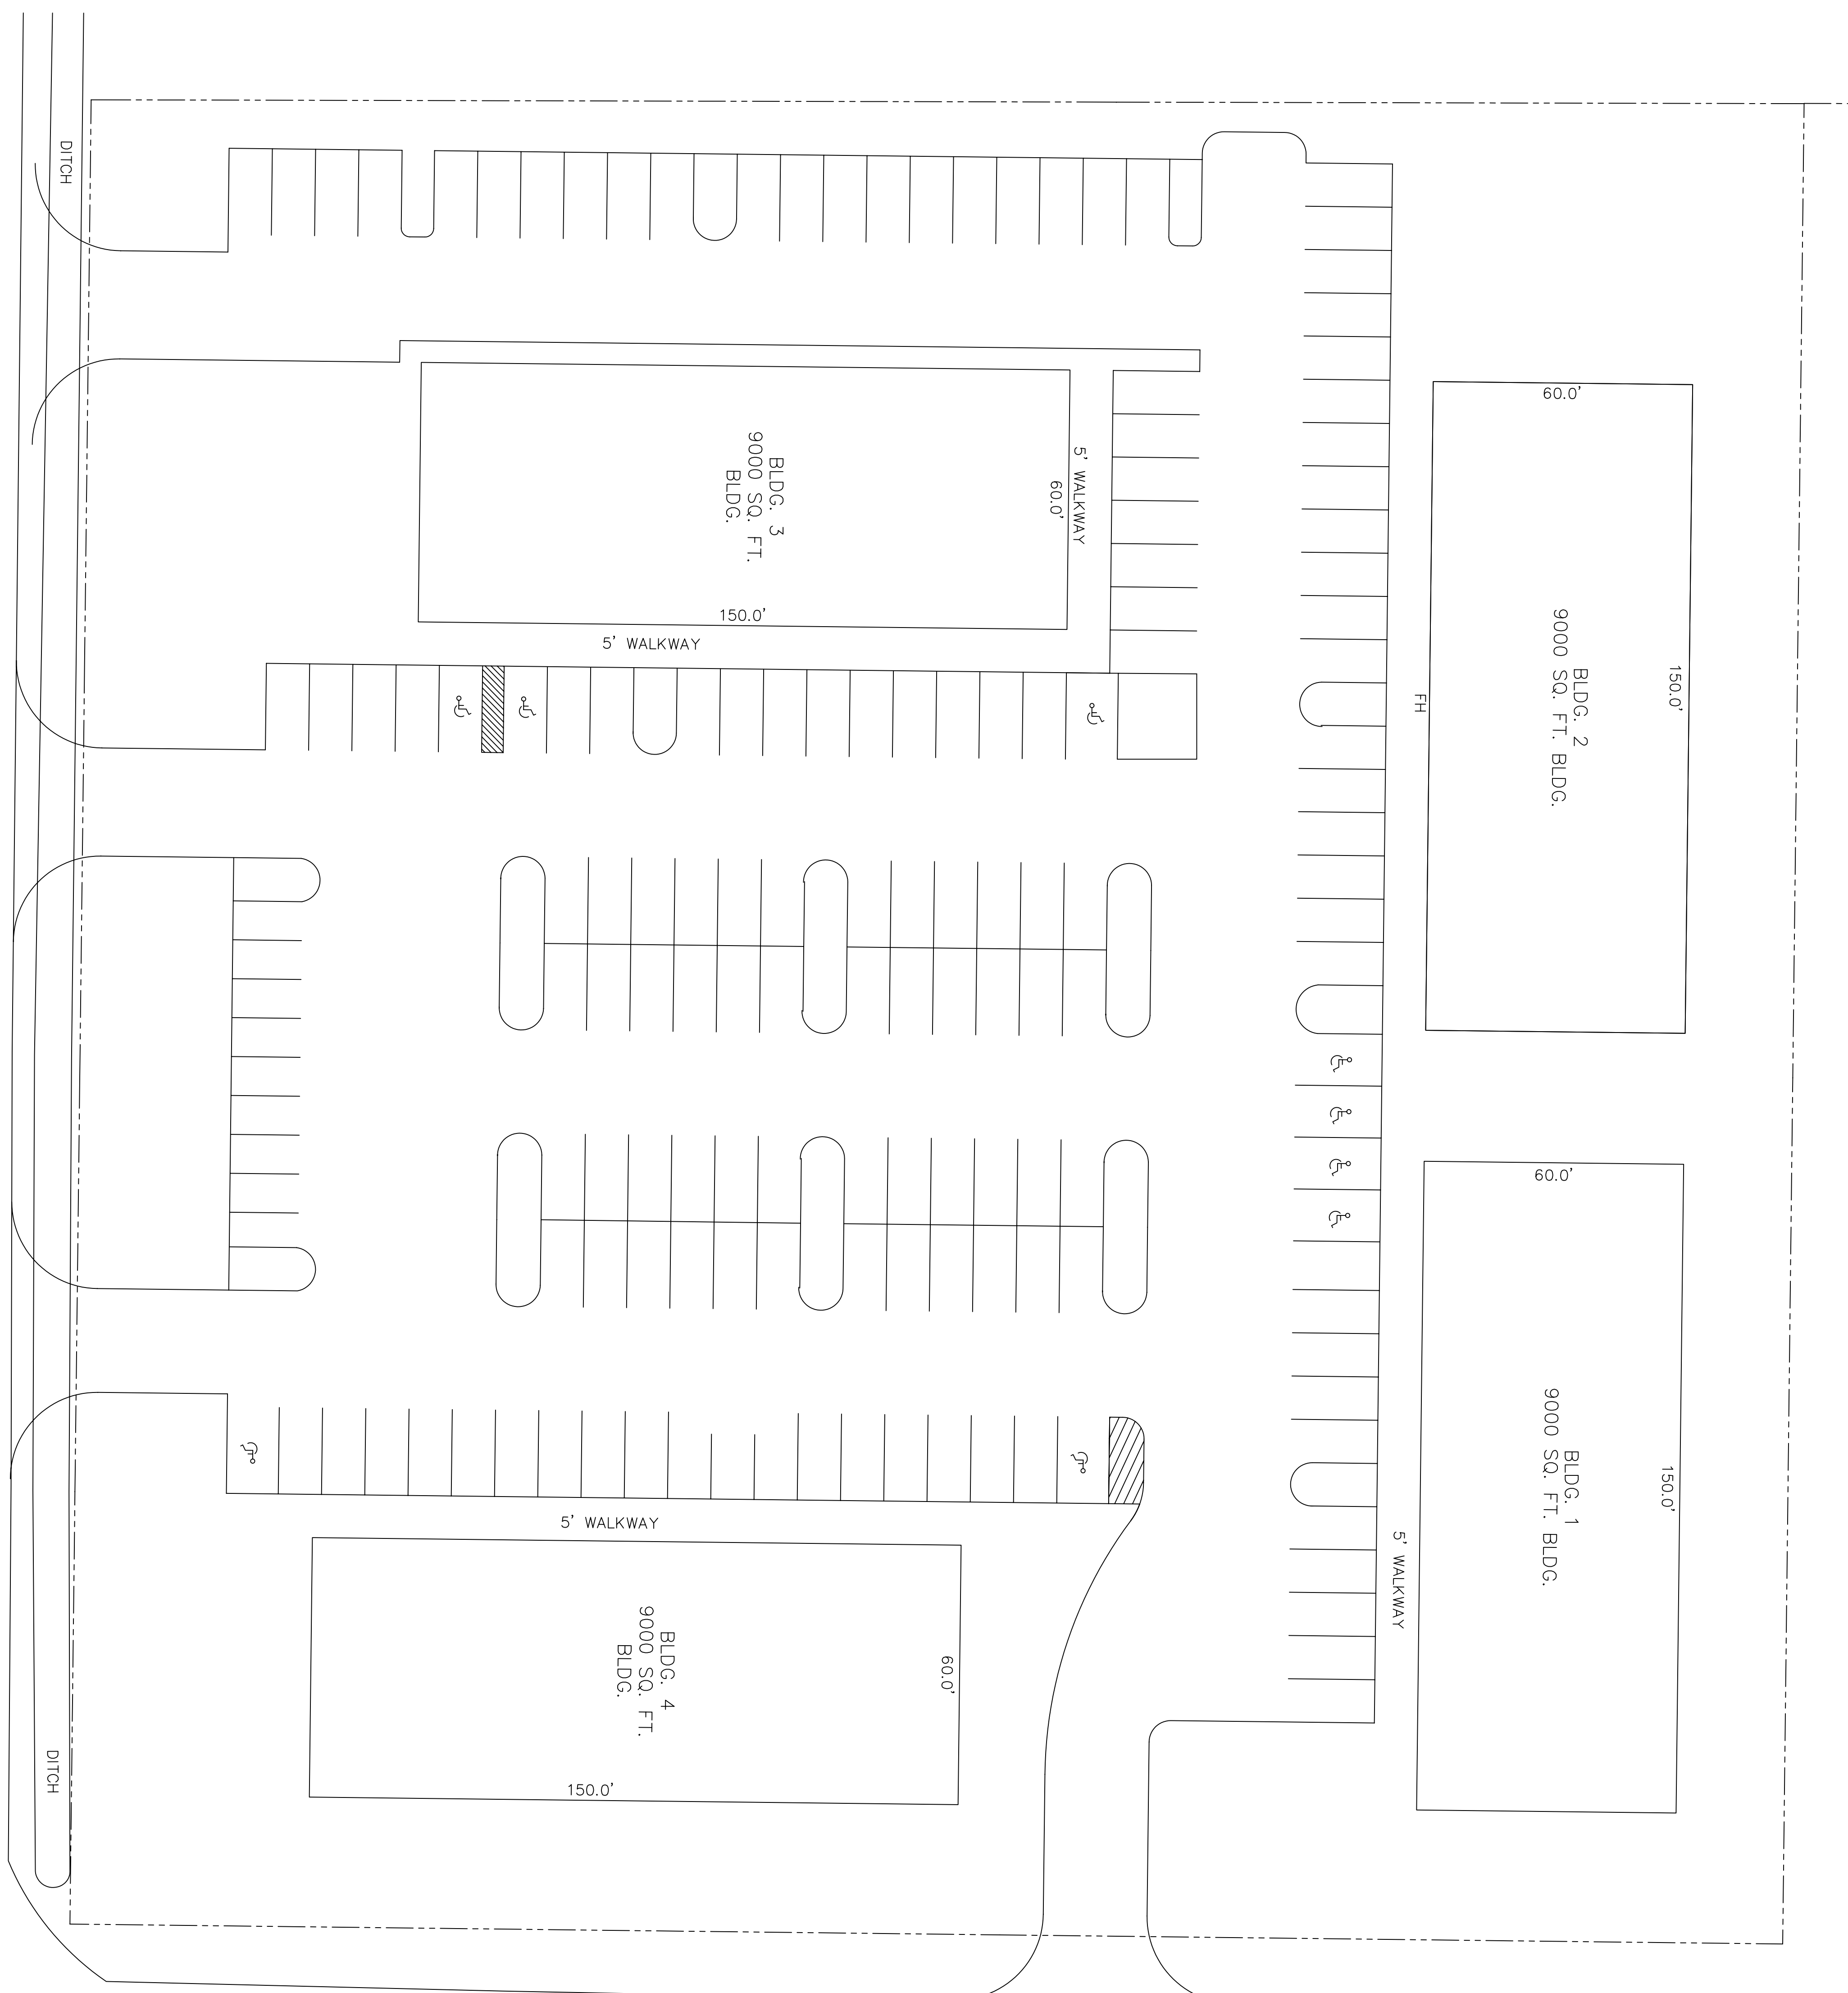

SHEET NO. **C101**

DRAWING NUMBER: **C101**

OFFICES FOR THE
LENNOX CENTRE
BROWNSWITCH BOULEVARD
SLIDELL, LOUISIANA

JOB No: [####] DATE: 12-13-16
DRAWN BY: JTL CHECKED BY: CKD

The above drawings and specifications, design and arrangements represented hereby are prepared by the firm of Dammon Engineering, Inc. and the user thereof shall be deemed to be in full and complete agreement with the user of the drawings and specifications and shall not be used in connection with any work or project other than the specific project for which they have been prepared and developed without written consent of Dammon Engineering, Inc. or its duly authorized representatives.

REVISIONS	
#	DESCRIPTION

DAMMON
ENGINEERING, INC.
LOUISIANA & MISSISSIPPI

Chief Engineer: Brian Mistich, PE
554 Old Spanish Trail
Slidell, LA 70458

www.dammonengineering.com
info@dammonengineering.com
PH: 985.649.5832 F: 985.641.5950