
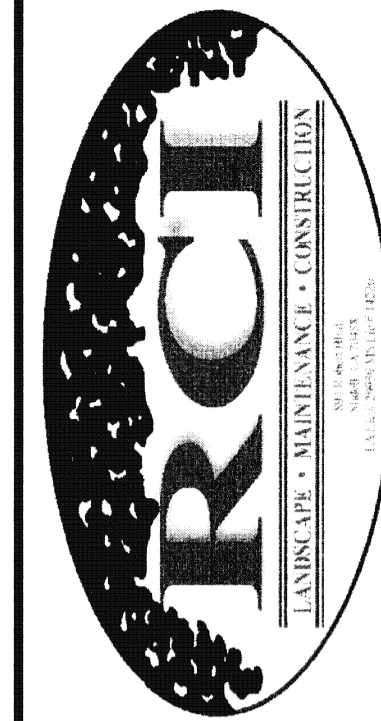


1 POOL SITE PLAN
 PL1.0 SCALE: 1/8" = 1'-0"

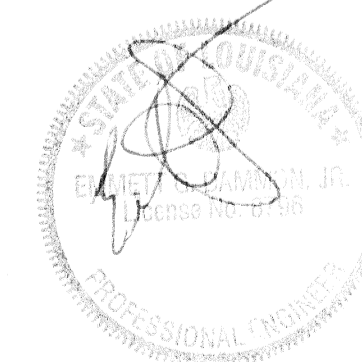

894 ROBERT BOULEVARD
 SLIDELL, LOUISIANA 70458
 PH. 504-643-2427
 FAX 504-643-2691
 RROTOLO@ROTOLOCONSULTANTS.COM

PARC PLACE APARTMENT HOMES
 PROVIDENT REALTY ADVISORS
 CHALMETTE, LA

Copyright 2011 © Rotolo Consultants Inc.
 These drawings or parts thereof, may not be reproduced in any form, by any method, for any purpose, without prior written consent from Rotolo Consultants Inc.
 Contact: Rod Rotolo 985.643.2427
 Project No:

Revisions:

No.	Date	Description

Date: 06/07/2011
 Drawn: BCF
 Checked:
 Sheet Title:

POOL LAYOUT PLAN

Drawing No.
PL1.1
 Sheet No.
 Of: