


**FOR ESTIMATING ONLY
NOT FOR CONSTRUCTION**

- NOTES:**
1. DRAWINGS ARE FOR ESTIMATING ONLY AND NOT FOR CONSTRUCTION. ALL ENGINEERING AND PLUMBING BY OTHERS.
 2. POOL SHELL SHALL BE SHOTCRETE WITH DIAMOND BRITE PLASTER.
 3. FOR ESTIMATING PURPOSES, THE POOL WALLS AND BOTTOM SHALL BE 10" THICK AND THE BOND BEAM 12" THICK. FINAL CONCRETE DIMENSIONS BY ENGINEER.
 4. RESTROOMS AND ALUMINUM FENCING BY OTHERS.

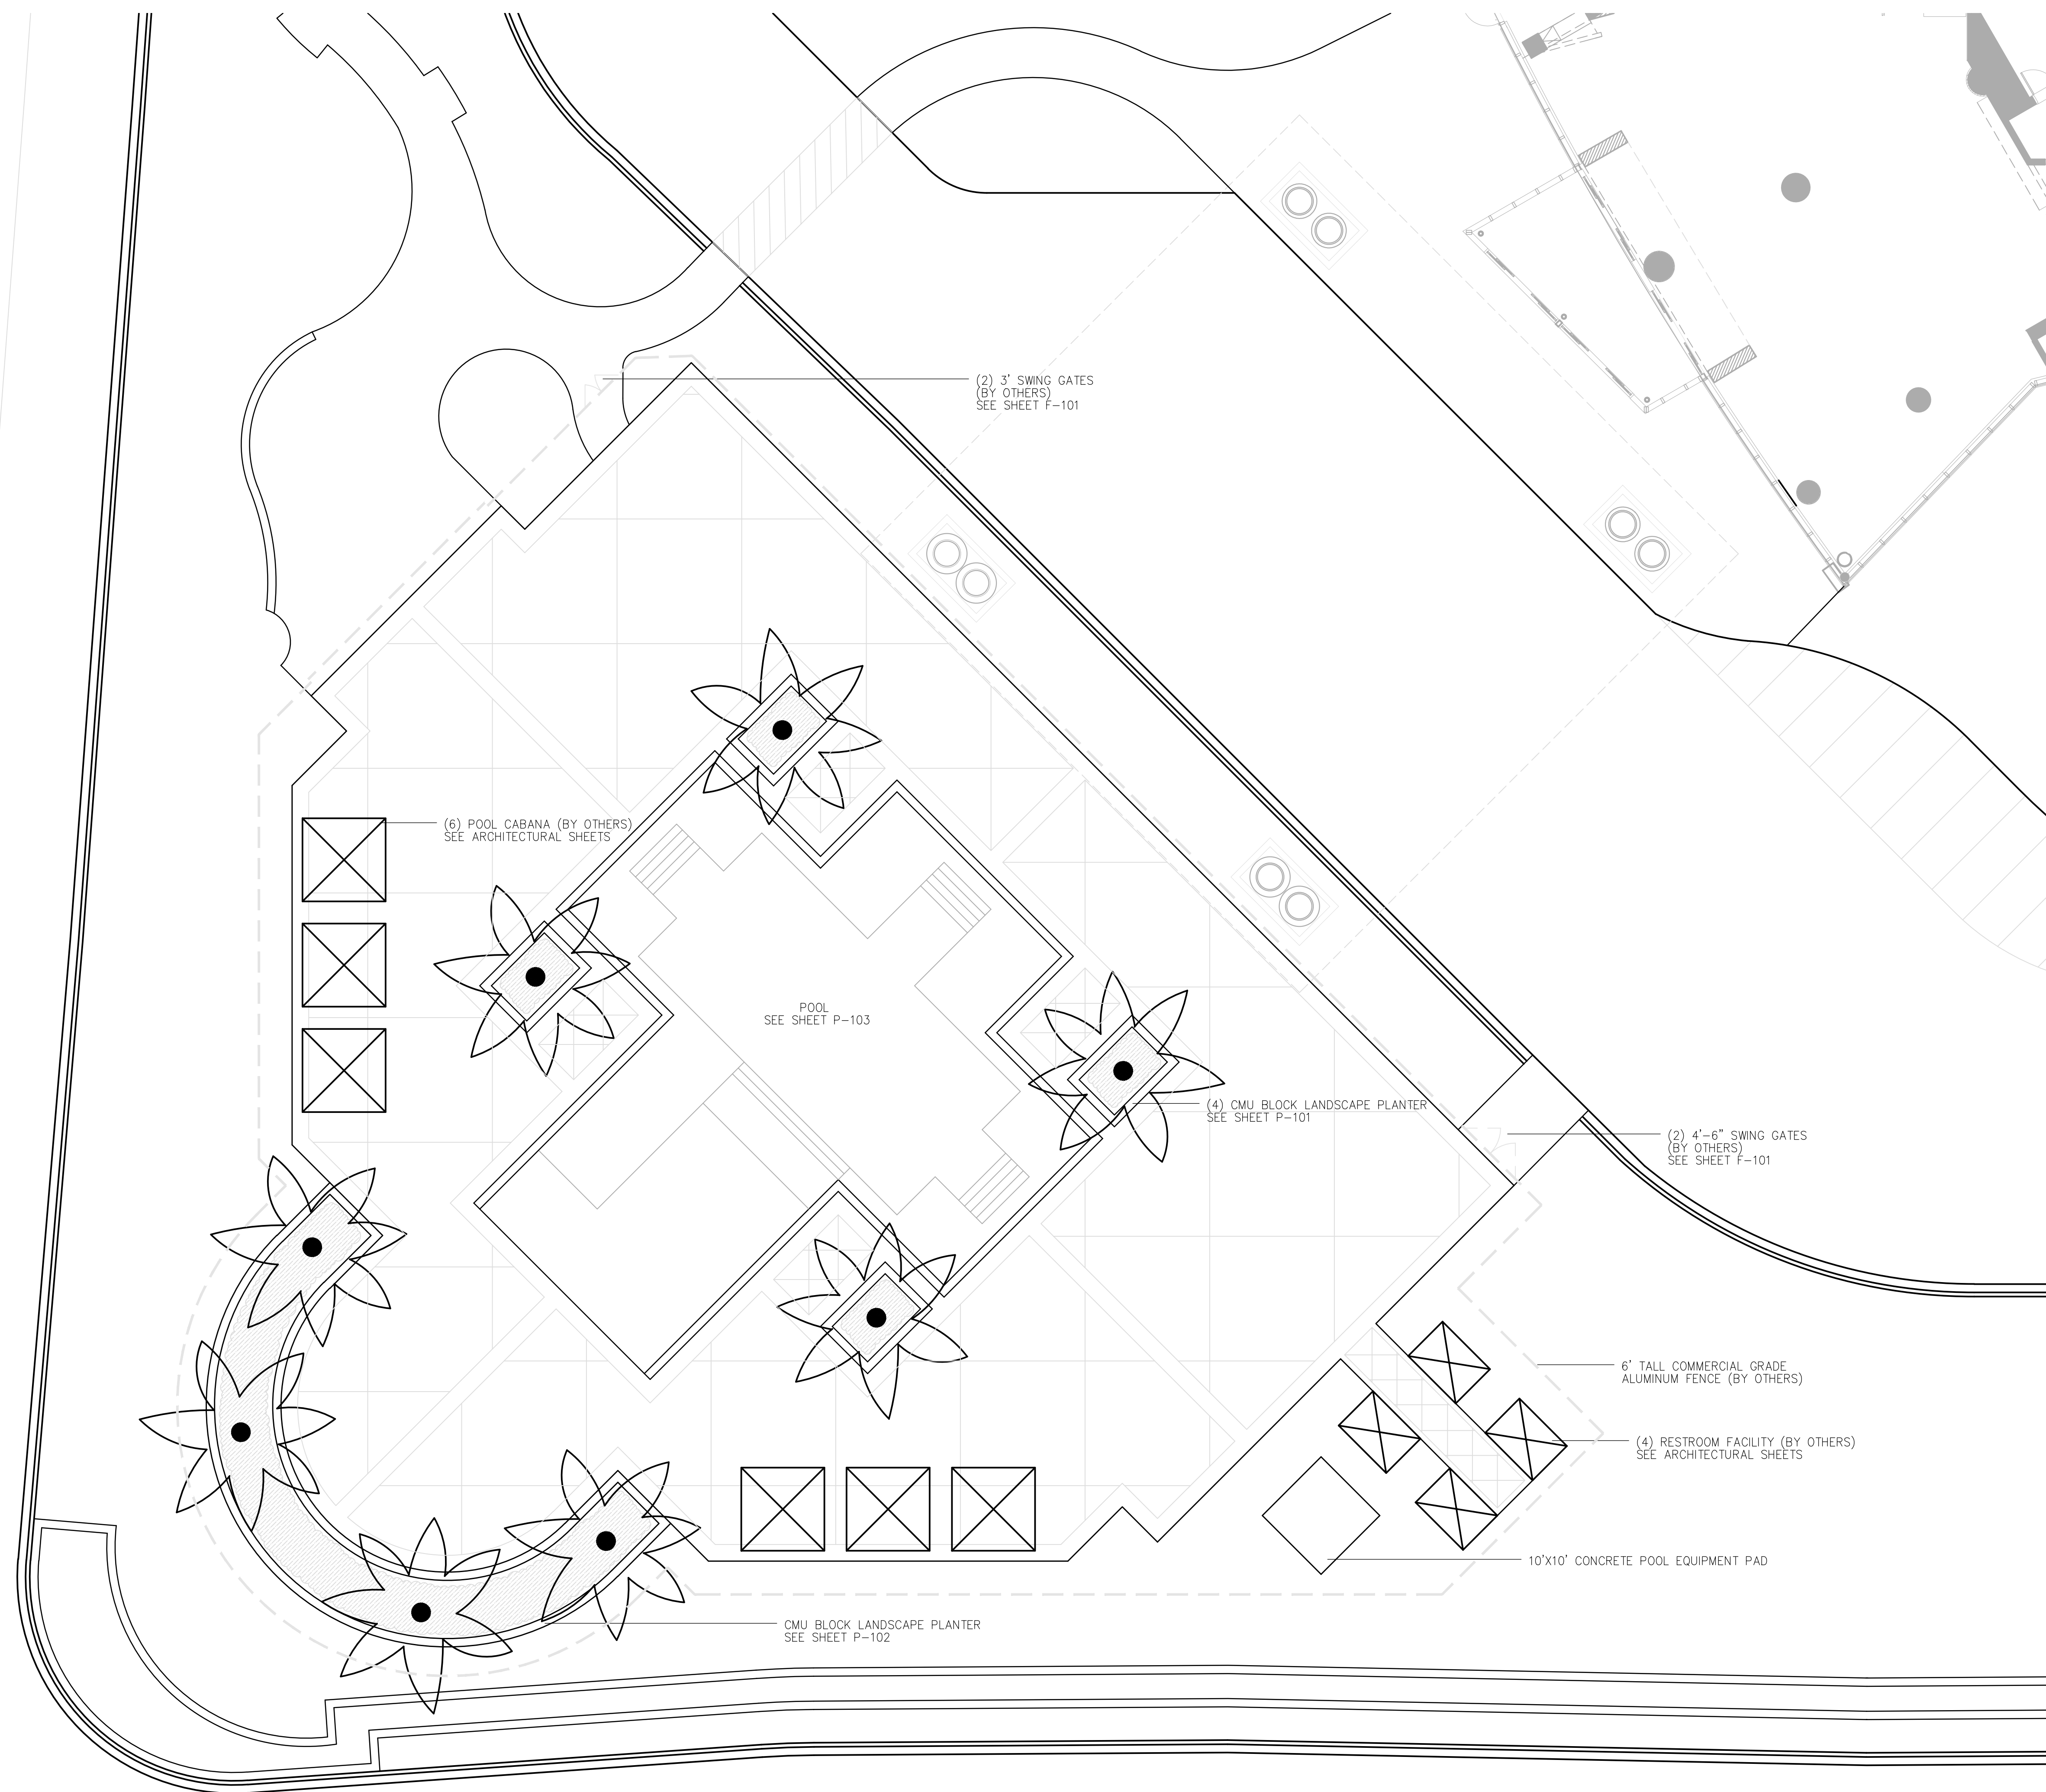

POOL SITE PLAN
L-100 1" = 10'-0"

RACE TRACK ROAD

CENTRAL AVENUE



new york 145 West 57th Street
New York, NY 10019
T: 212.246.2770
F: 212.246.2771

atlantic city 1020 Atlantic Avenue
Atlantic City, NJ 08401
T: 609.345.9222
F: 609.345.7486

www.sosharch.com

Thomas J. Sykes, A.I.A., P.P.
Thomas J. O'Connor, A.I.A.
William A. Salerno, A.I.A., P.P.
Nory Hazaveh, A.I.A., P.P.
Mississippi License 4719

SIGNATURE / SEAL

x
Greg Cantrell, PLA



KEY PLAN

**Scarlet Pearl
Casino Resort**
10441 Lemoyne Blvd.
D'Iberville, Mississippi
39540

ISSUE

REVISIONS

No.	Date	Description
1	12-2-14	ADA HANDRAIL
2	12-2-14	ADA RAMP SHEET
3	3-3-15	POOL DECK


No. Date Description


DRAWING TITLE:
**Overall
Pool Plan**

DRAWN: BP DATE: 11/24/2014
REVIEWED: AP

SCALE: DRAWING NO.

PROJECT NO. **P-100**
14-117

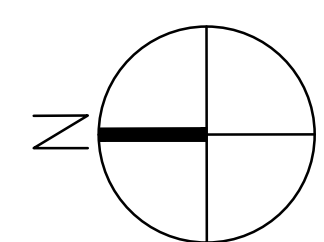


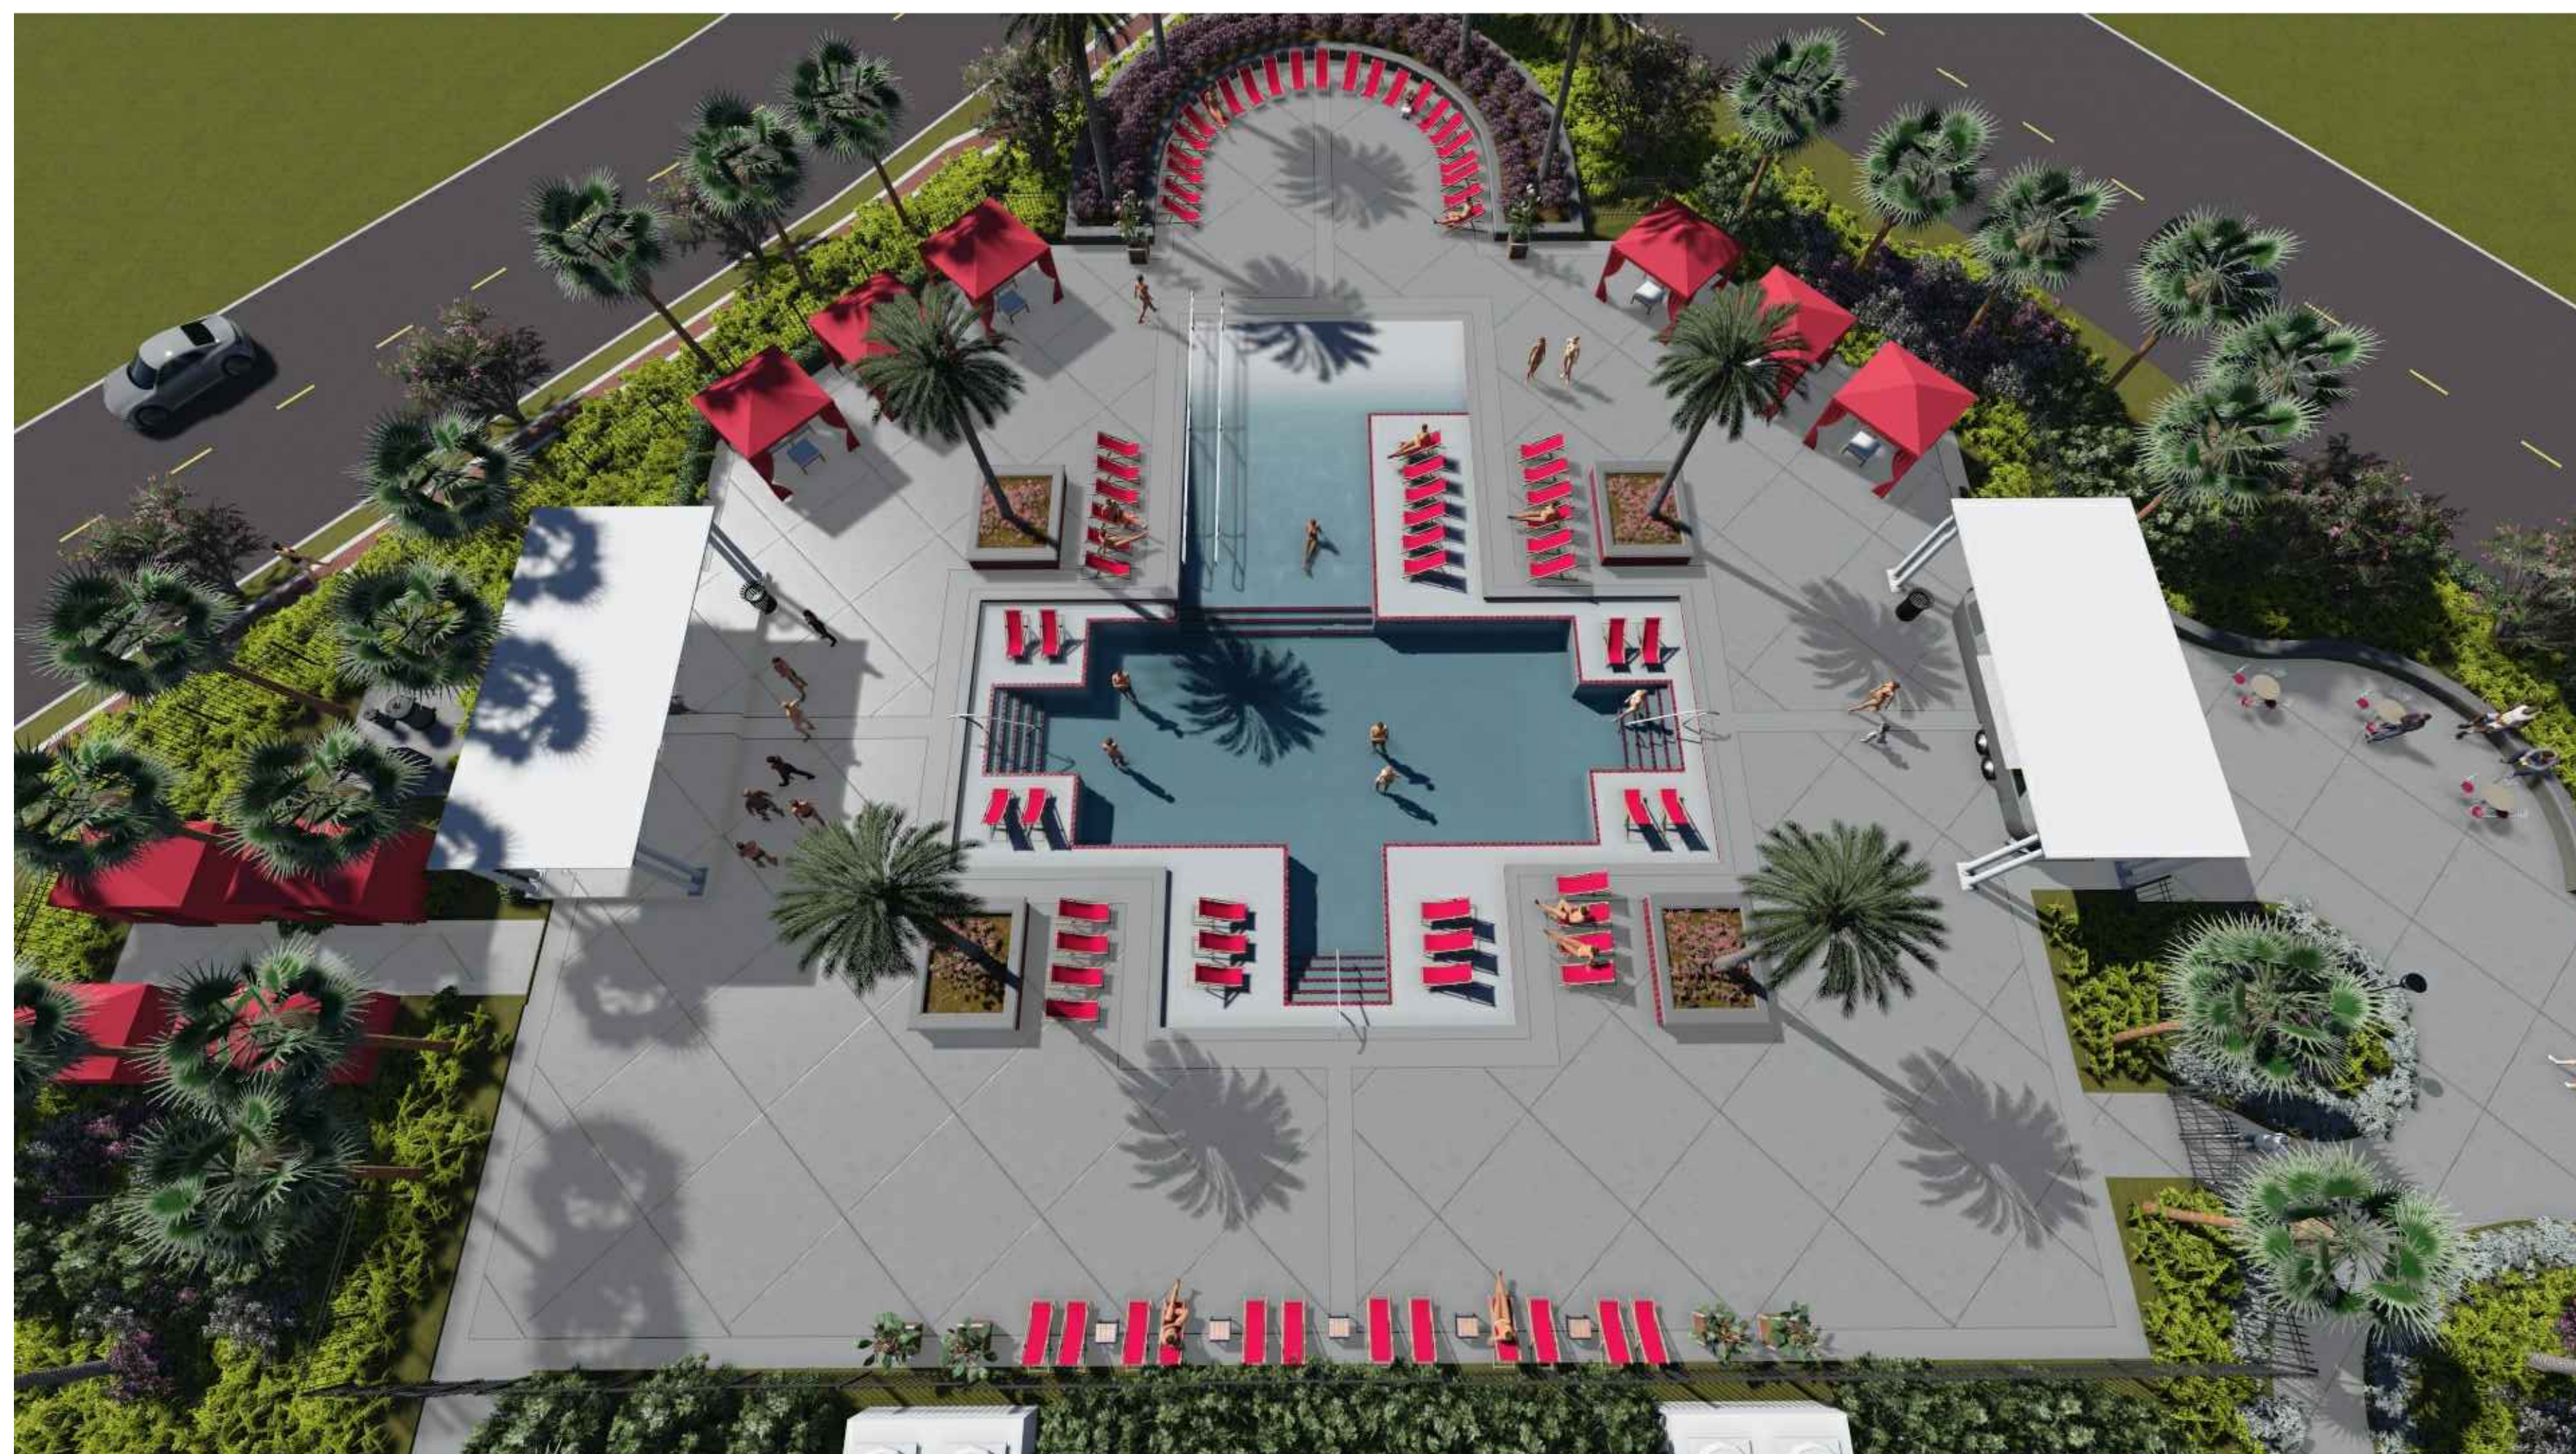

ARTIST'S RENDERING - FINAL PRODUCT MAY VARY



ARTIST'S RENDERING - FINAL PRODUCT MAY VARY

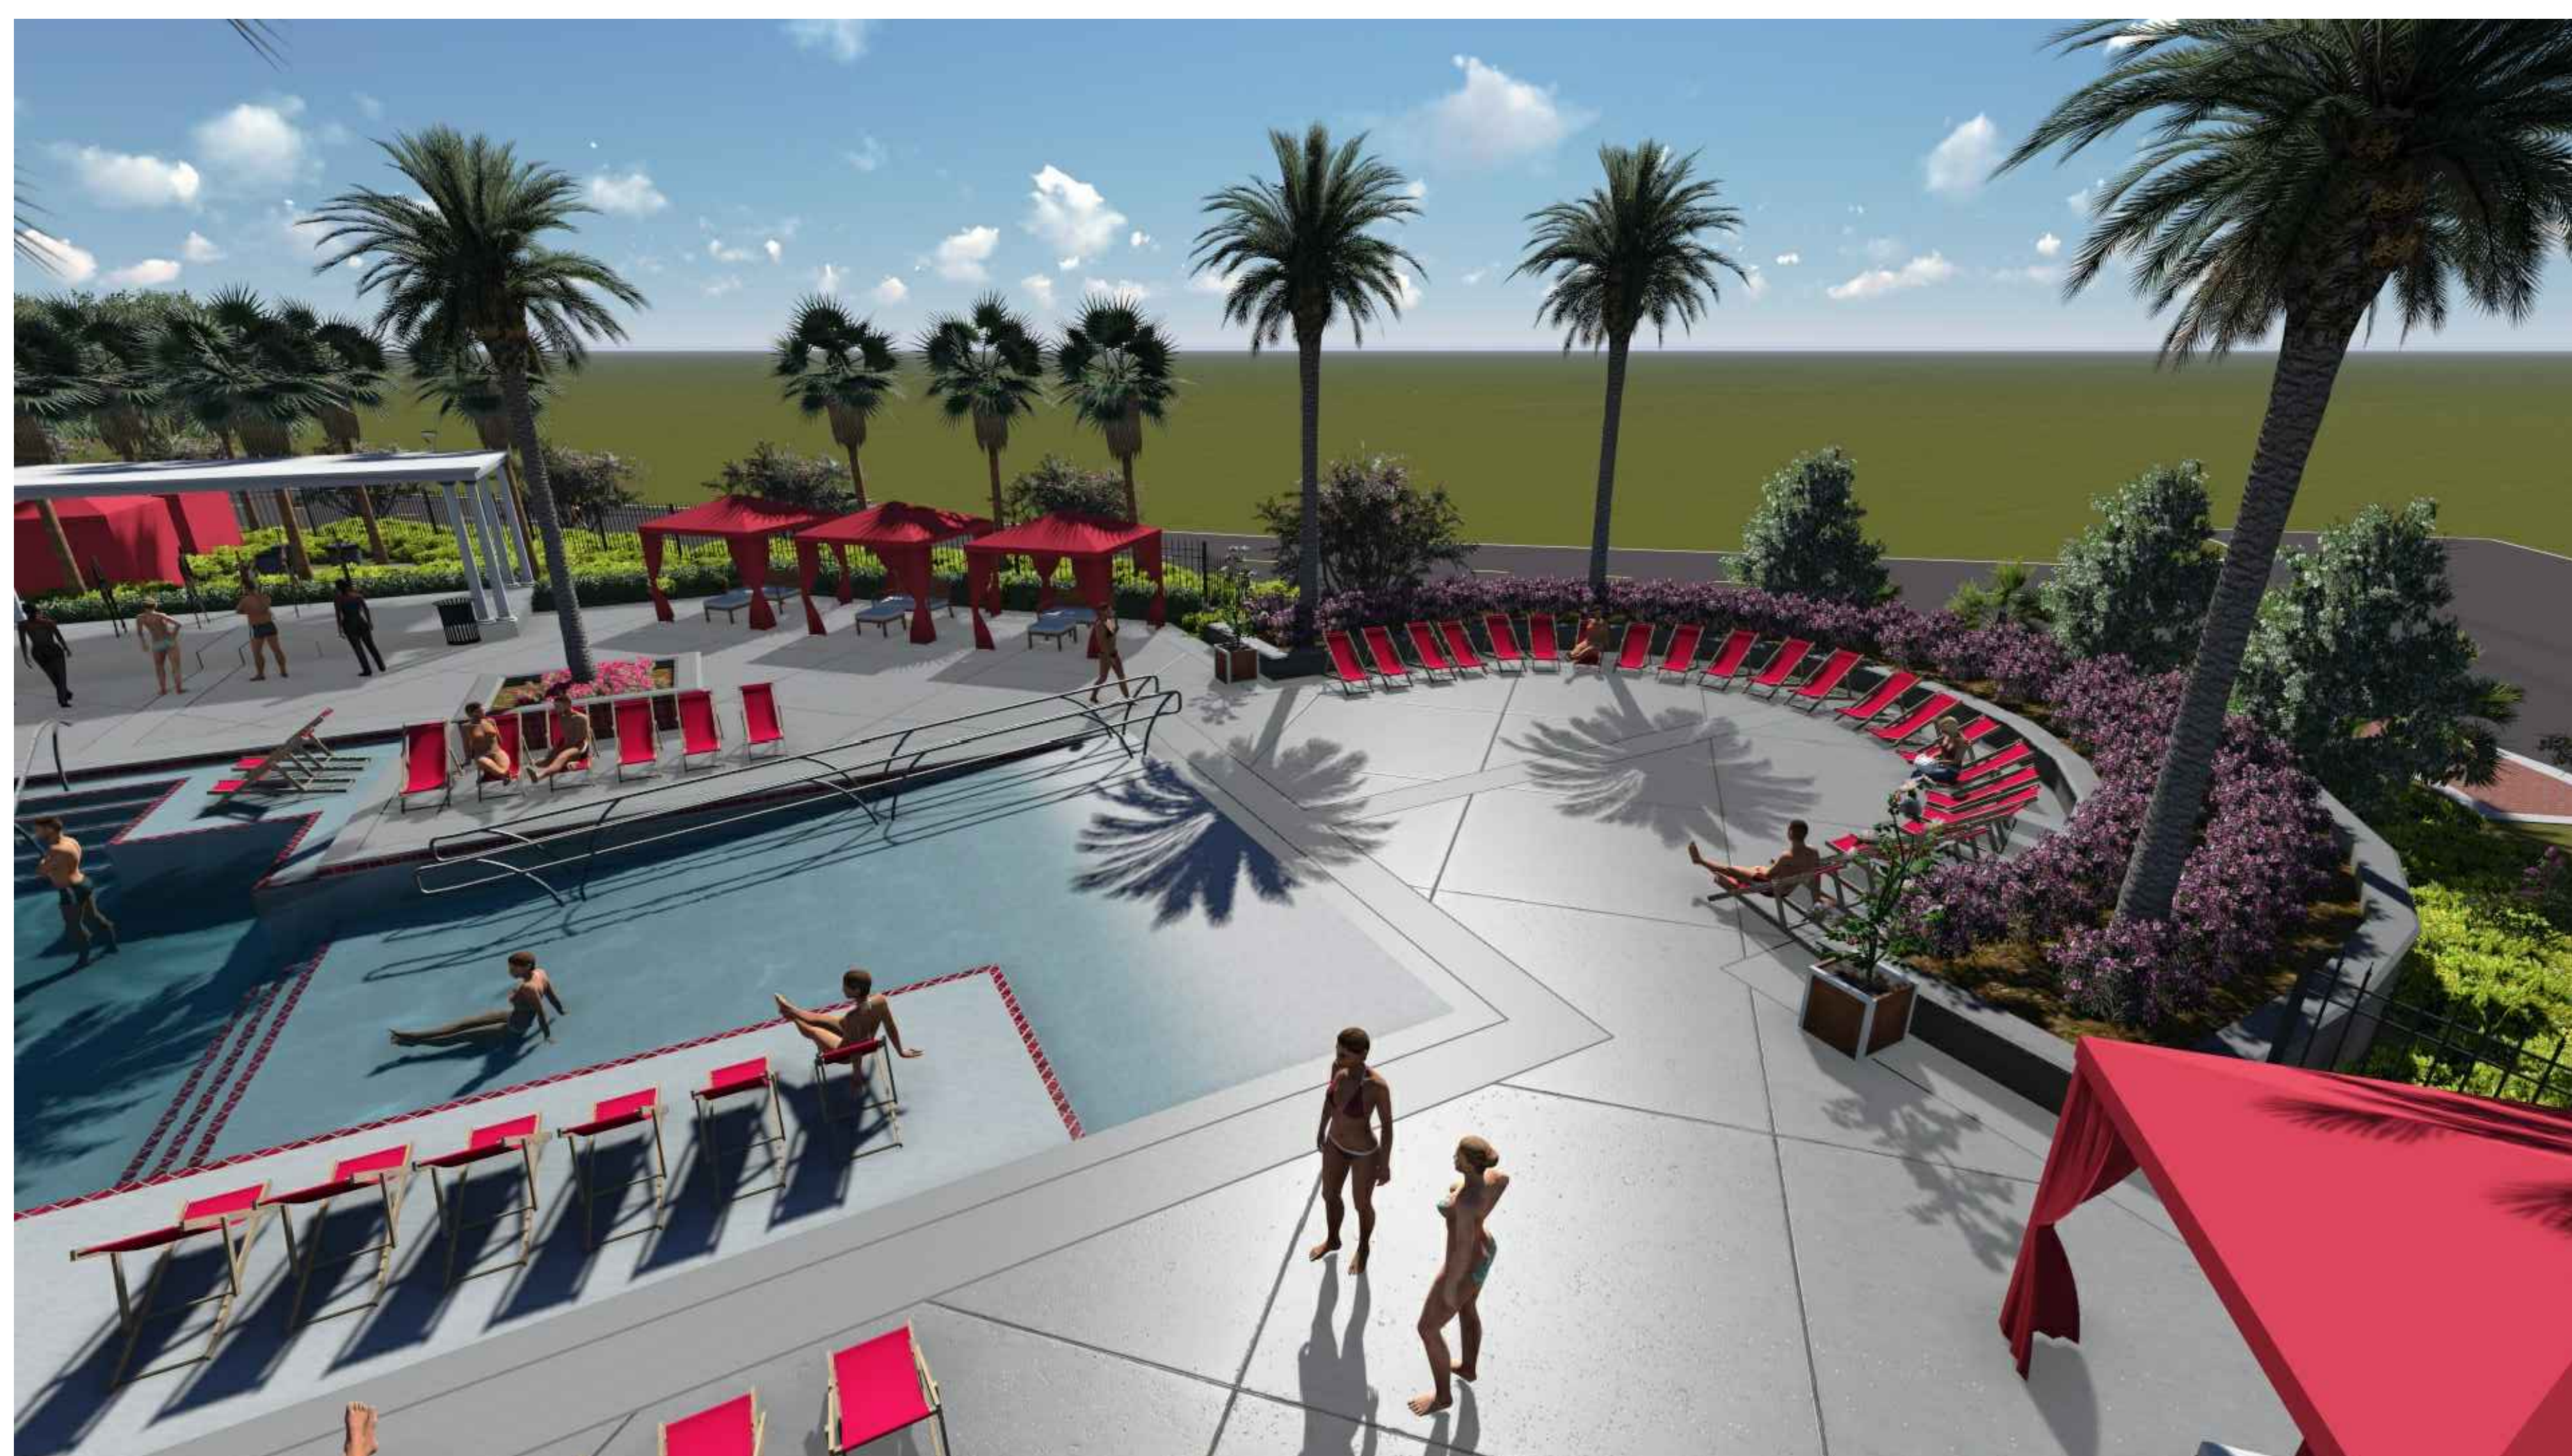

ARTIST'S RENDERING - FINAL PRODUCT MAY VARY



ARTIST'S RENDERING - FINAL PRODUCT MAY VARY



new york 145 West 57th Street
 Thomas J. O'Connor, A.I.A.
 T: 212.246.2770
atlantic city 1020 Atlantic Avenue
 Atlantic City, NJ 08401
 T: 609.345.9222
 F: 609.345.7486
 www.sosharch.com

Thomas J. Sykes, A.I.A., P.P.
 Thomas J. O'Connor, A.I.A.
 William A. Salerno, A.I.A., P.P.
 Nory Hazaveh, A.I.A., P.P.
 Mississippi License 4719

SIGNATURE / SEAL

Greg Cantrell, PLA

CONSULTANT



Linfield, Hunter & Junius, Inc.
 3608 18th Street, Suite 200
 Metairie, Louisiana 70002

KEY PLAN

**Scarlet Pearl
 Casino Resort**
 10441 Lemoyne Blvd.
 D'Iberville, Mississippi
 39540

ISSUE

REVISIONS

No.	Date	Description
1	12-2-14	ADA HANDRAIL
2	12-2-14	ADA RAMP SLOPE
3	3-3-15	POOL DECK

No. Date Description

DRAWING TITLE:
**Pool
 Renderings**

DRAWN: BP DATE: 11/24/2014
 REVIEWED: AP
 SCALE: DRAWING NO.:
 PROJECT NO.: **P-105**
 14-117

**FOR ESTIMATING ONLY
 NOT FOR CONSTRUCTION**