


LAYOUT  
SCALE: 1/4" = 1'-0"

ARCHITECTURAL

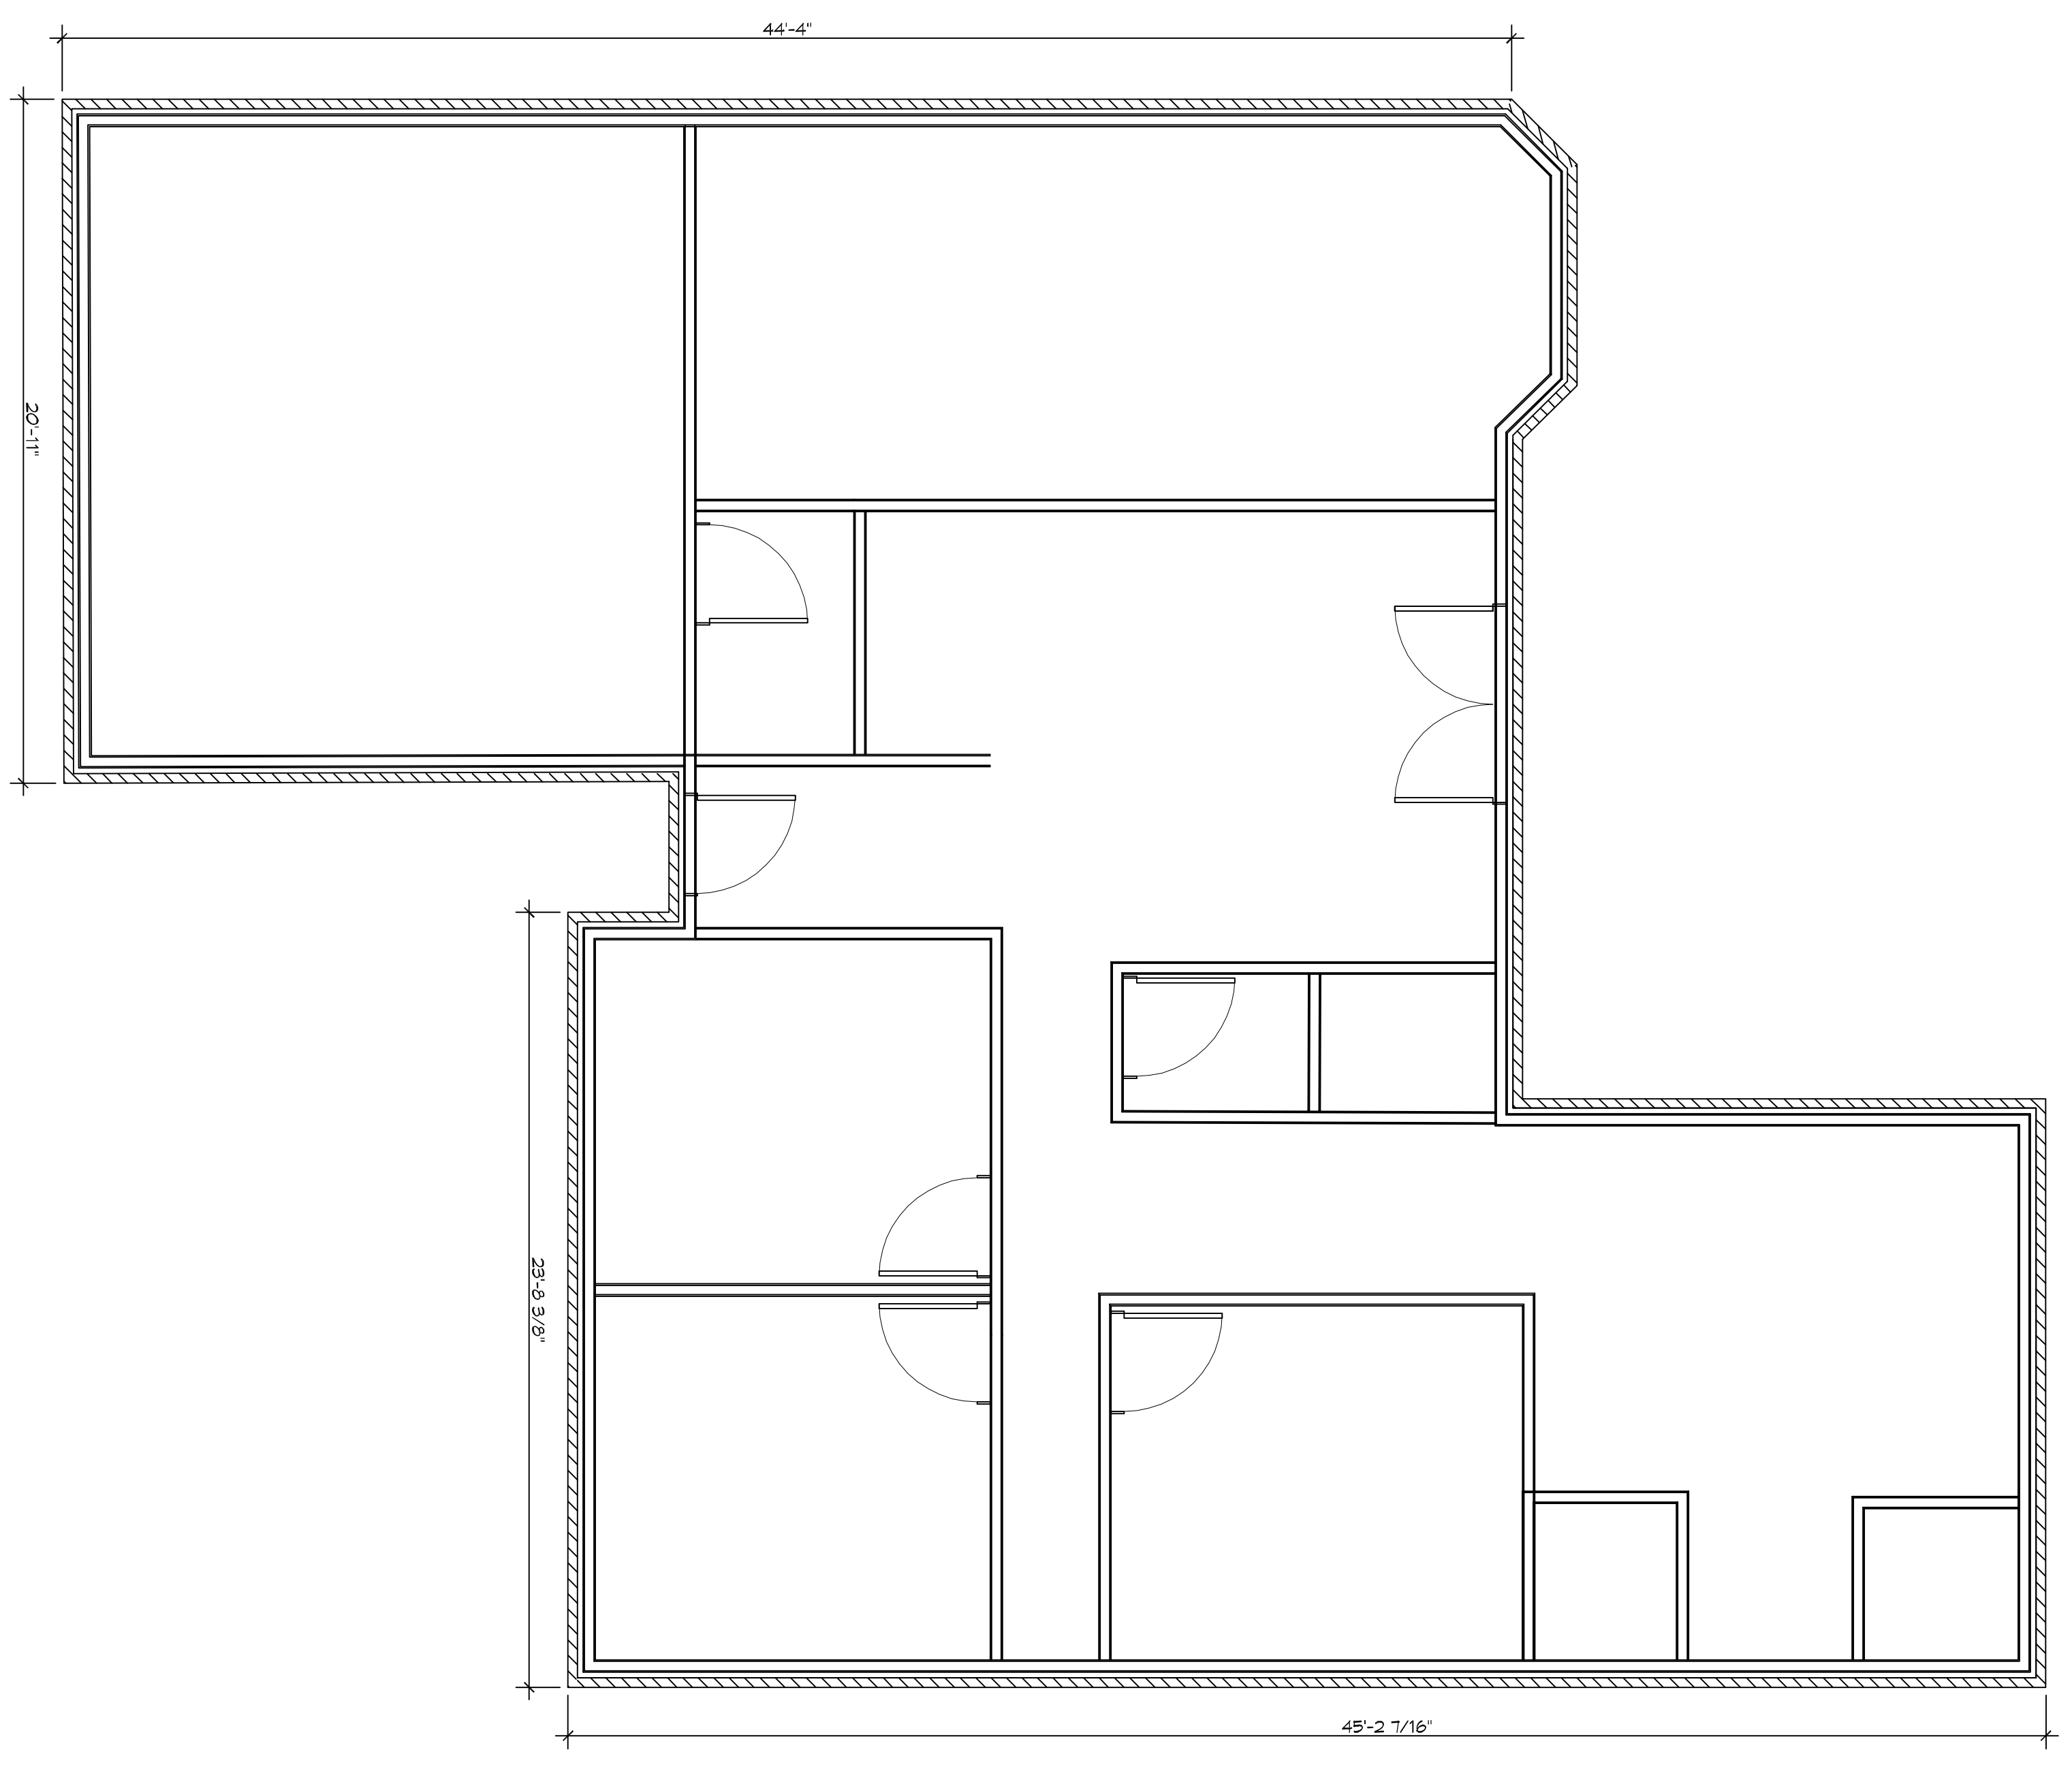

SHEET NO: 4 OF 3  
**A101**

DRAWING NUMBER:  
SHEET TITLE:  
FLOOR PLAN

**T I M L E G E M Z A**

110 KEMPSEY COURT  
SLIDELL LOUISIANA 70458

JOB No: 2317 DATE: 08-31-17  
DRAWN BY: CKD CHECKED BY: BAM

The above drawing and specifications, through and through, represent the design and construction of the project and shall remain the property of Dammon Engineering, Inc. No part thereof shall be copied, reproduced, or used in connection with any work or project other than the specific project for which the above program was developed without the written consent of Dammon Engineering, Inc. All rights reserved. Please contact with these drawings or specifications shall constitute an acknowledgment of the accuracy of the drawings.

SCALE:

| REVISIONS |             |      |
|-----------|-------------|------|
| #         | DESCRIPTION | DATE |
|           |             |      |
|           |             |      |
**DAMMON**  
ENGINEERING, INC.

554 Old Spanish Trail  
Slidell, LA 70458  
PH: 985.649.5832

www.dammonengineering.com  
info@dammonengineering.com  
Fax: 985.641.5950