

DAMMON
ENGINEERING, INC.

CHIEF ENGINEER
EMMETT
DAMMON, P.E.
CHIEF ARCHITECT
ROBERT
WILTSE

554 OLD SPANISH TRAIL
SLIDELL, LA. 70458
OFFICE: 985-649-3032
FAX: 985-641-5950

WEBSITE:
WWW.DAMMONENGINEERING.COM
EMAIL:
DAMMONENG@BELLSouth.NET

ARCHITECTURE
ENGINEERING
STUDIES
PLANNING
INVESTIGATION
EXPERT WITNESS

PRICE
RESIDENCE

BURLEIGH PRICE
680 CAROLLO DR.
SLIDELL, LA.
70458

SITE
PLAN

REV:

SCALE: 1" = 10'


JOB#:

DATE: 03-08-12

SHEET 2

C-1

OF 12

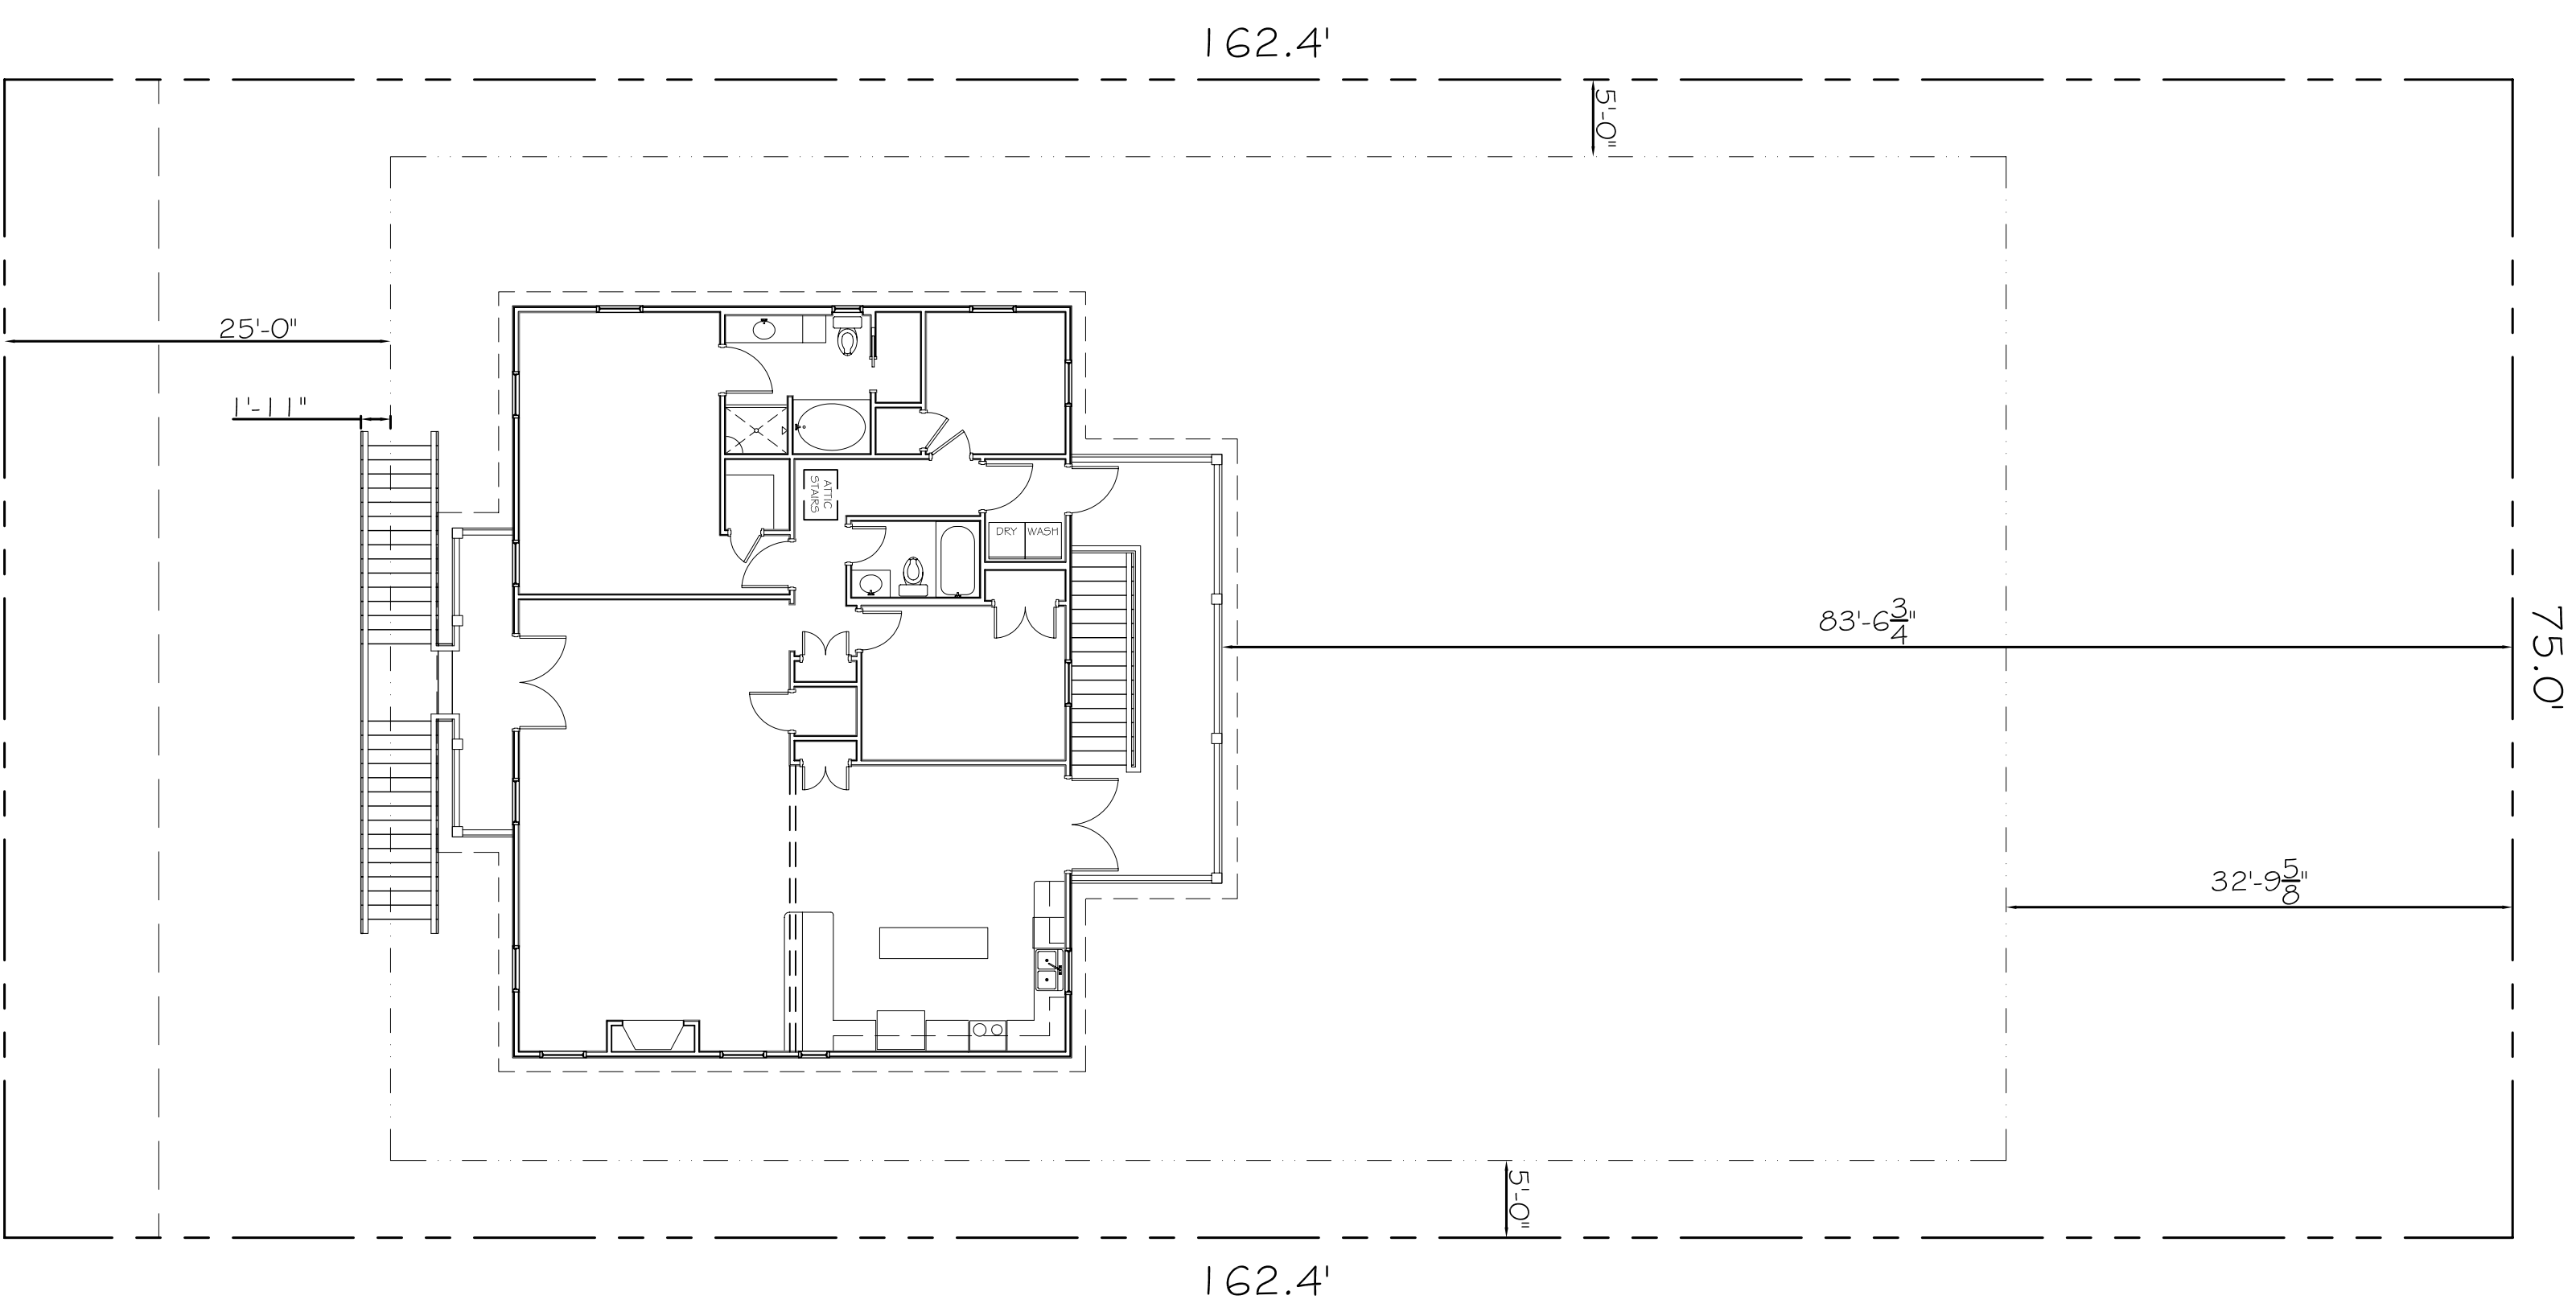

SITE PLAN
SCALE: 1" = 10'



LOT 9, SQUARE 14
PINECREST ADDITION NO. 1
SLIDELL, LA.
ST. TAMMANY PARISH
ZONED A-6