


NORTH EXTERIOR ELEVATION  
SCALE: 1/4" = 1'-0"

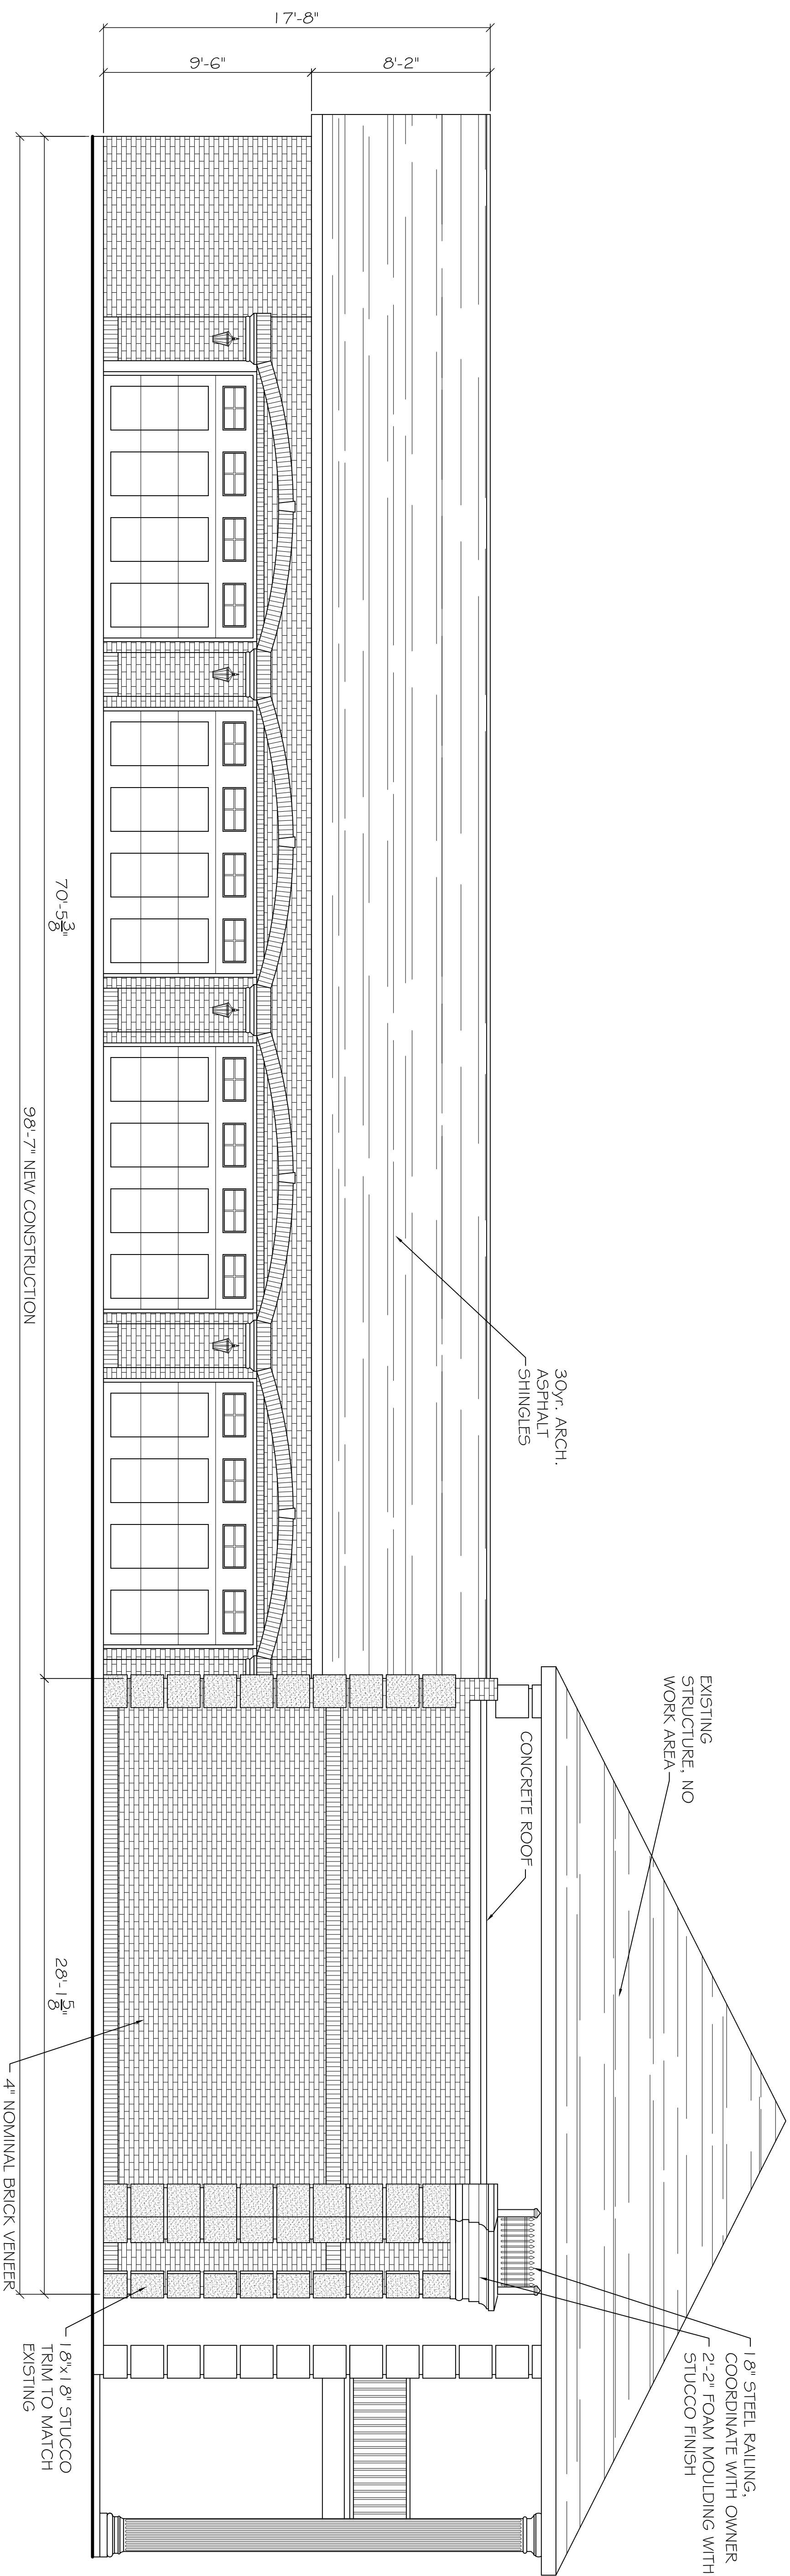

SOUTH EXTERIOR ELEVATION  
SCALE: 1/4" = 1'-0"

REVISIONS		DATE
#	DESCRIPTION	

**PAUL WRIGHT  
ADDITION TO EXISTING RESIDENCE**  
67111 LOUISIANA HWY 434  
LACOMBE, LA  
70135

JOB No: 2147      DATE: 08-06-2012  
DRAWN BY: BSN      CHECKED BY: BSN

**DAMMON**  
ENGINEERING, INC.  
*Architects & Engineers*

CHIEF ENGINEER: EMMETT DAMMON, P.E.  
CHIEF ARCHITECT: ROBERT WILTSE  
554 OLD SPANISH TRAIL  
SLIDELL, LA 70458

dammonengineering.com  
dammoneng@bellsouth.net  
PHONE: 985-649-5832  
FAX: 985-641-5950

EXTERIOR  
ELEVATION

SHEET No: 03 OF 10

A-1